



KEY

ADOPTABLE DRAINAGE

HIGHWAY DRAINAGE

MANAGEMENT COMPANY

P1	13.12.24	Preliminary Issue	JM	KH	RH
Issue	Date	Description	By	Chk	Appr

COAST

CONSULTING ENGINEERS

7 Silecroft Court, Northumberland Business Park, NE23 7RY
0191 5077519
Client

GENESIS HOMES

Job Title

PARKSIDE ROAD
CLEATOR MOOR

Drawing Title

SuDS MAINTENANCE PLAN

Scale at A0


1:500

Drawing Status

PRELIMINARY

Job No	Drawing No	Issue
23098	111	P1

© Coast Consulting Engineers Ltd

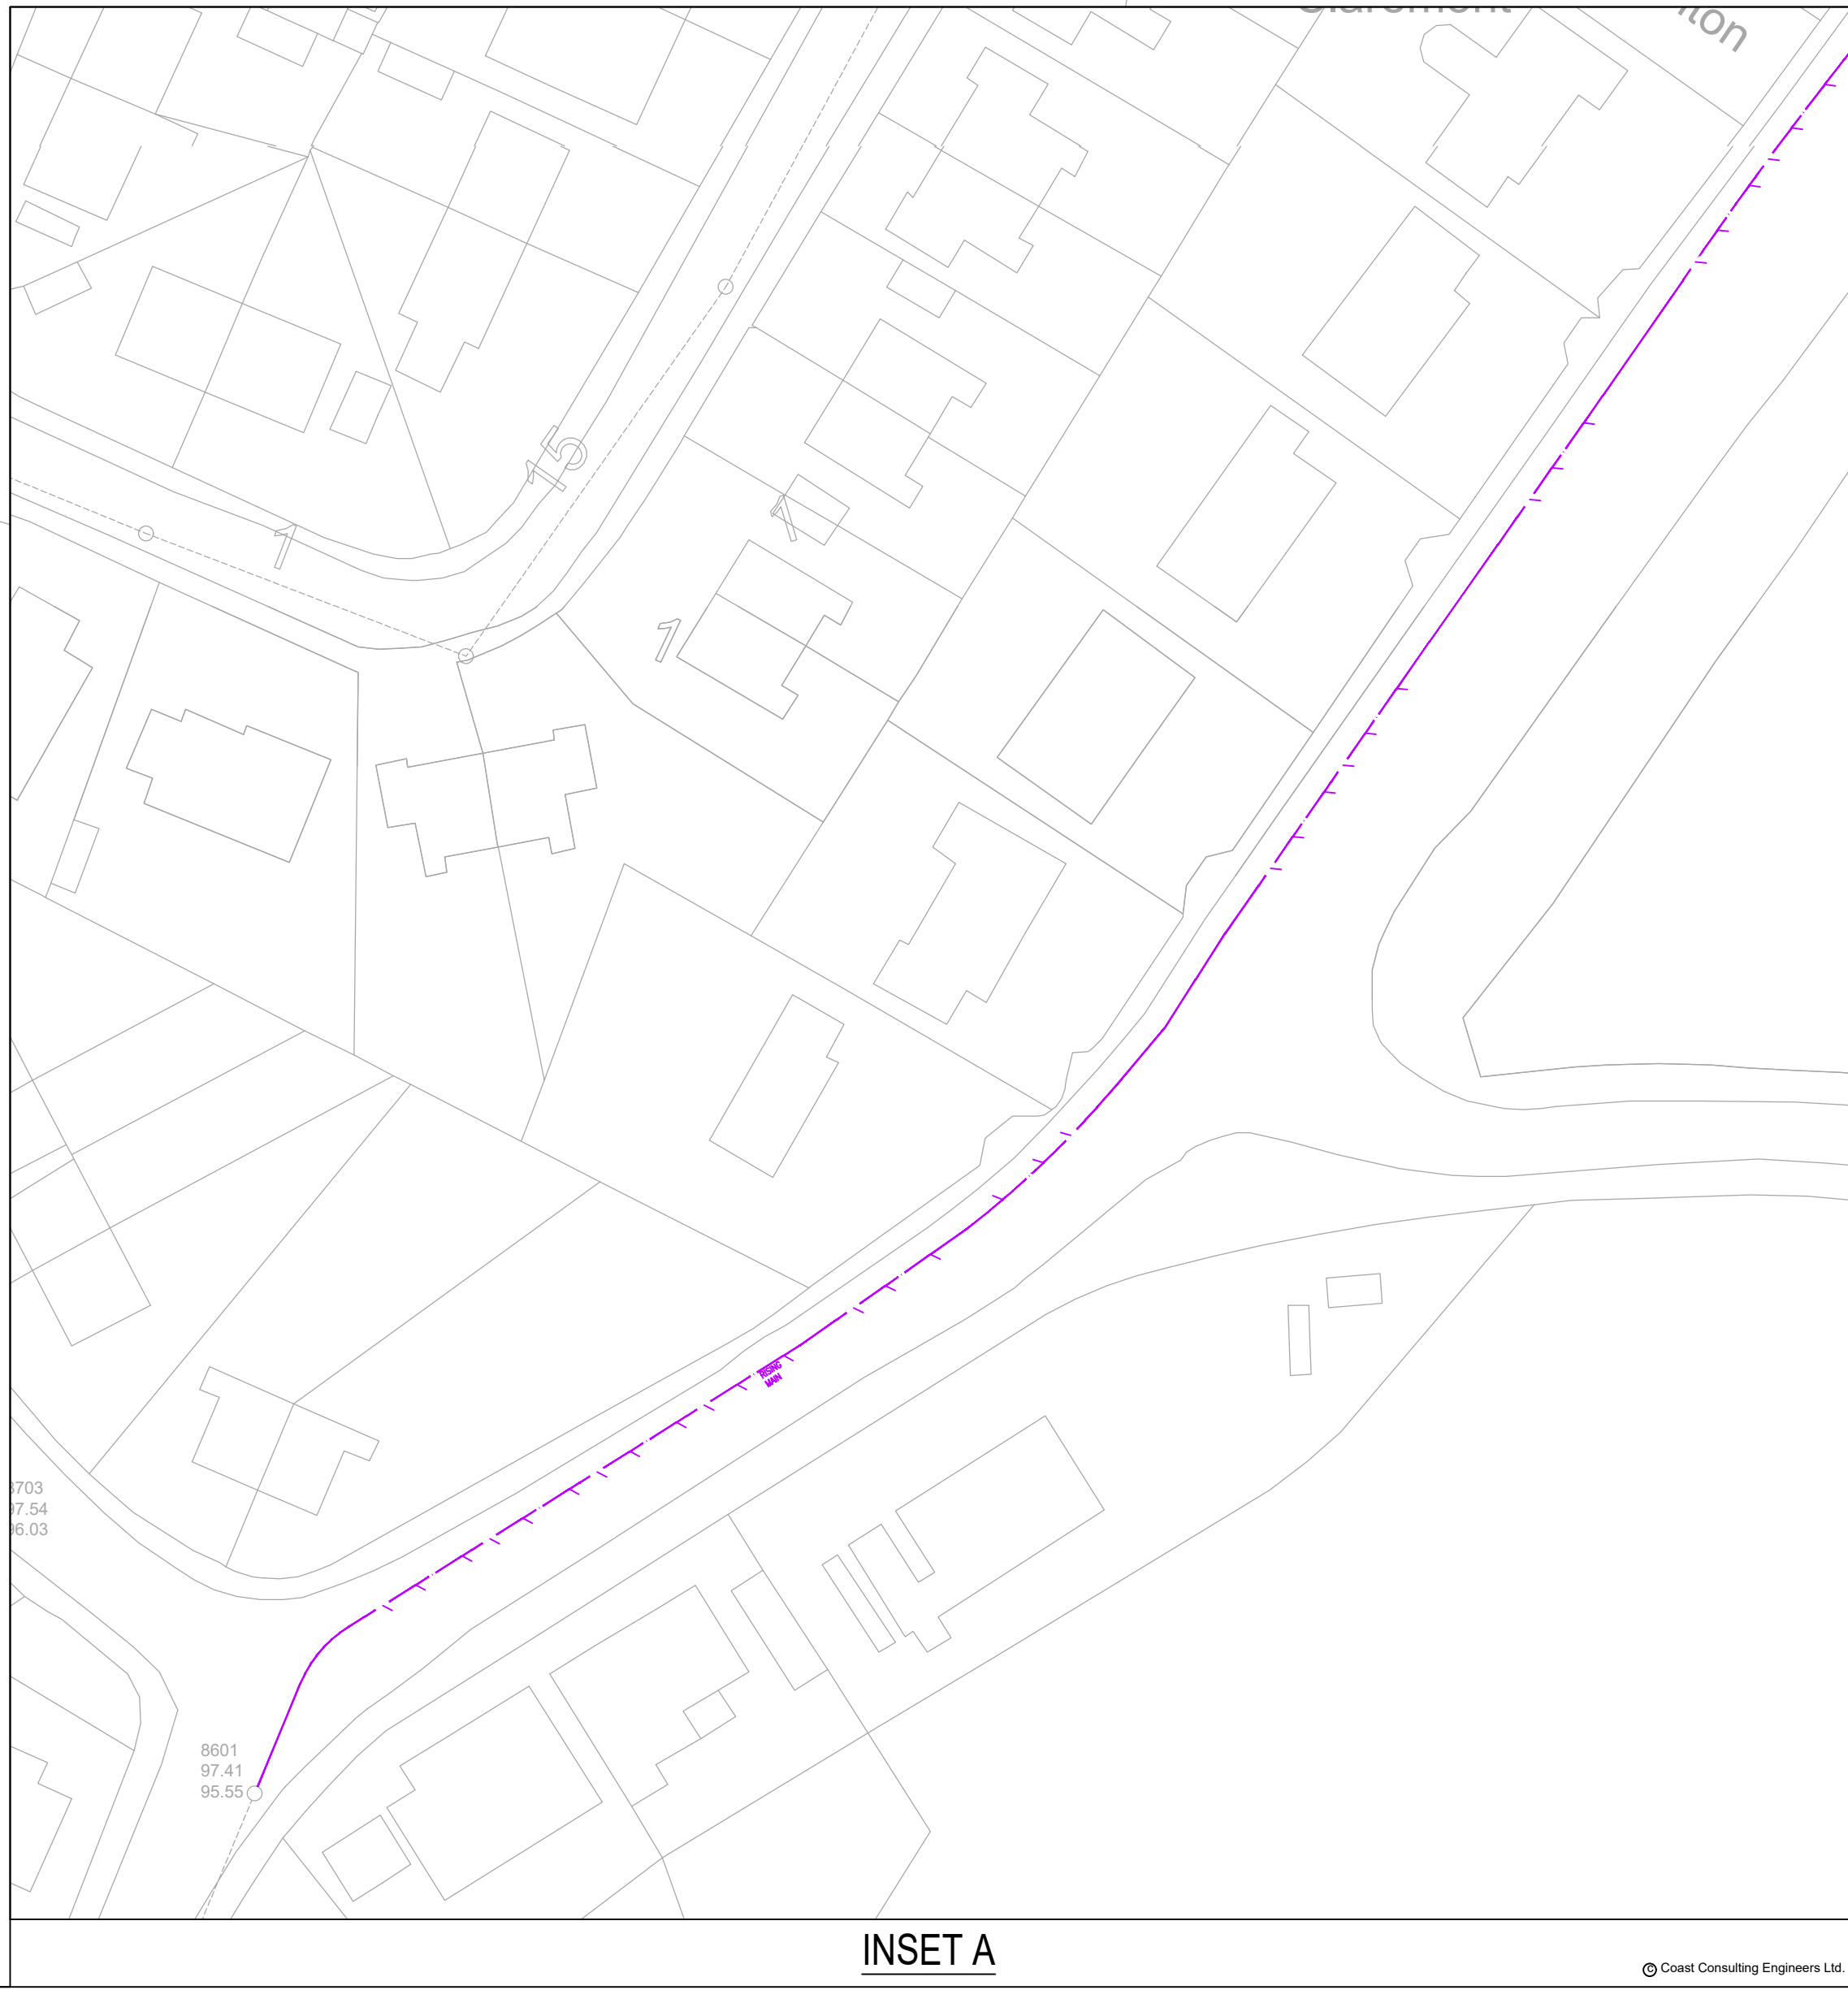

INSET A

CONTINUED ON INSET A