
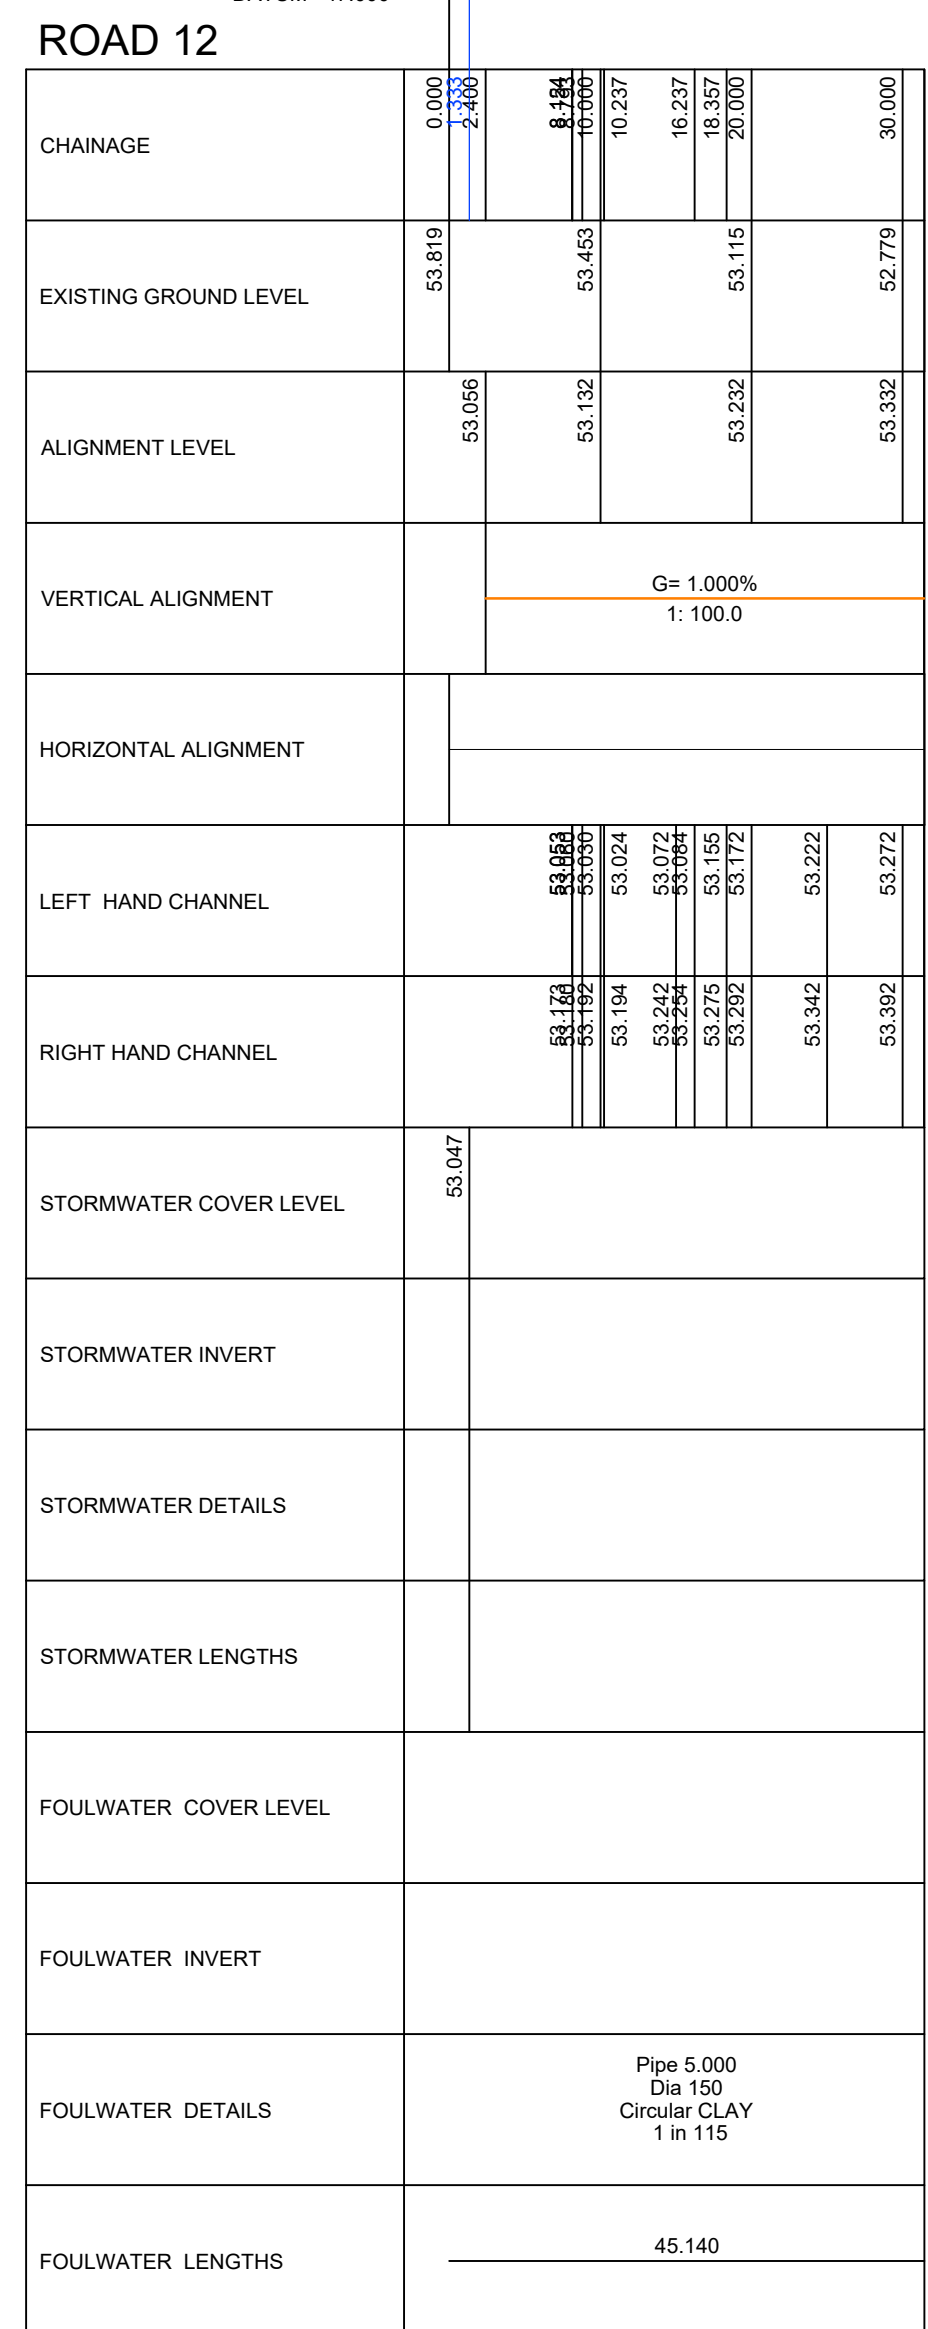
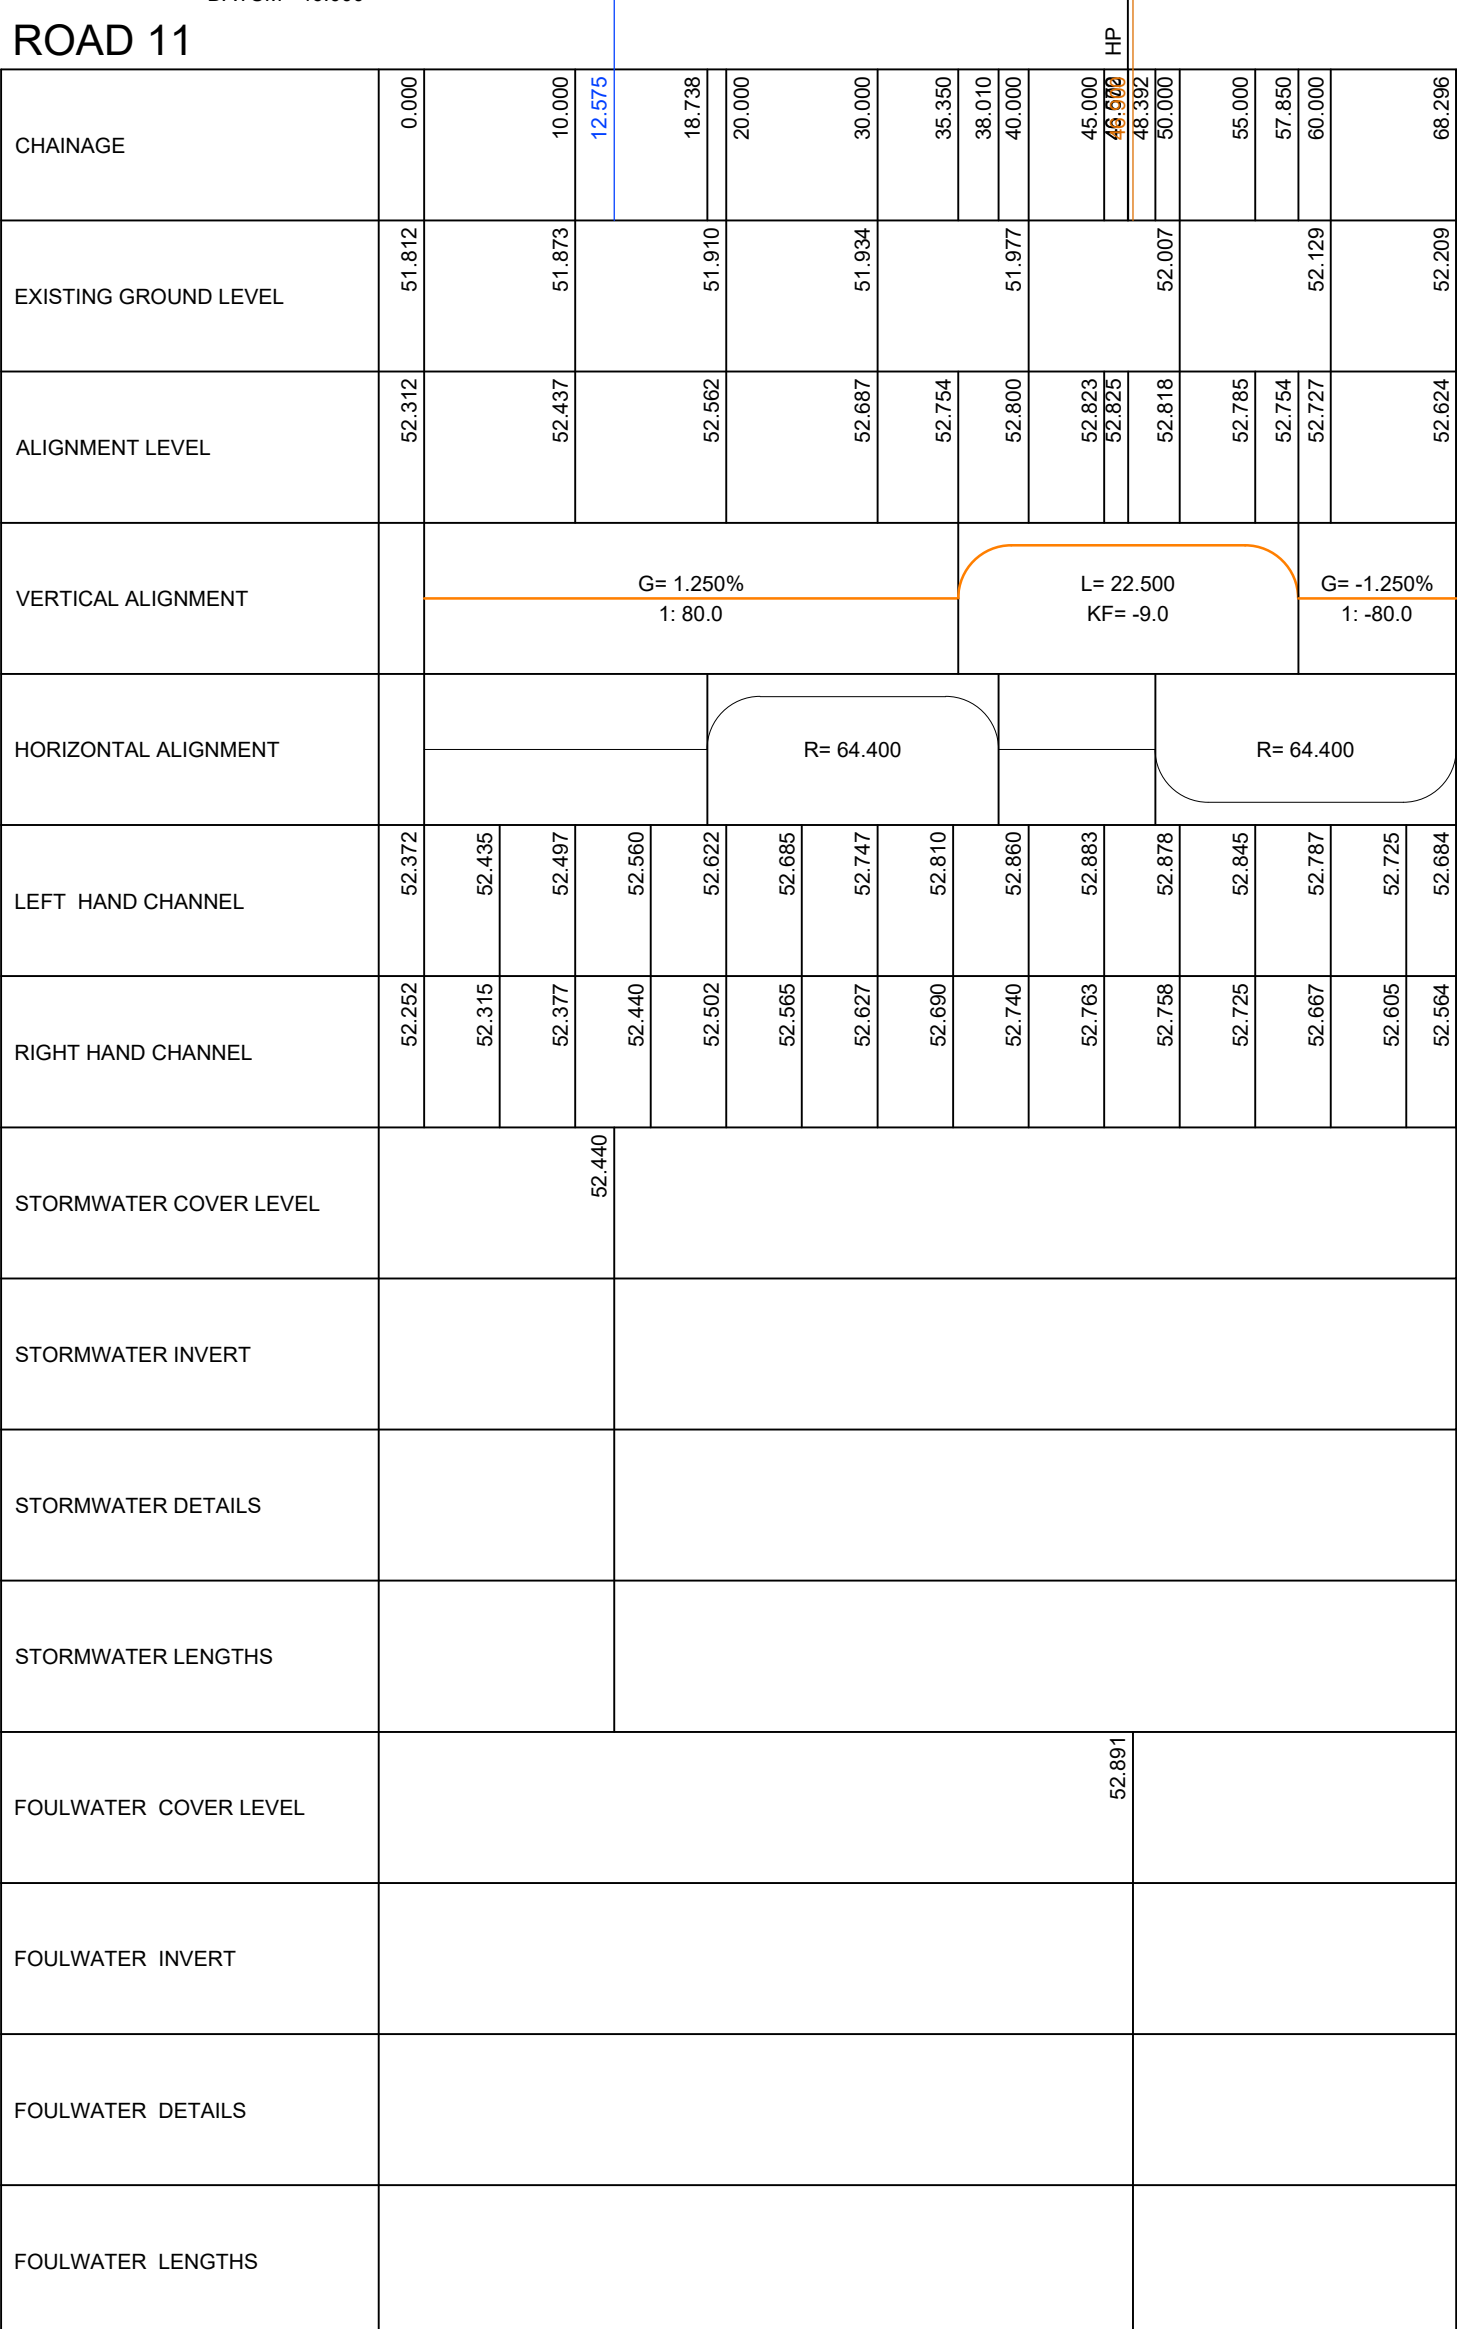
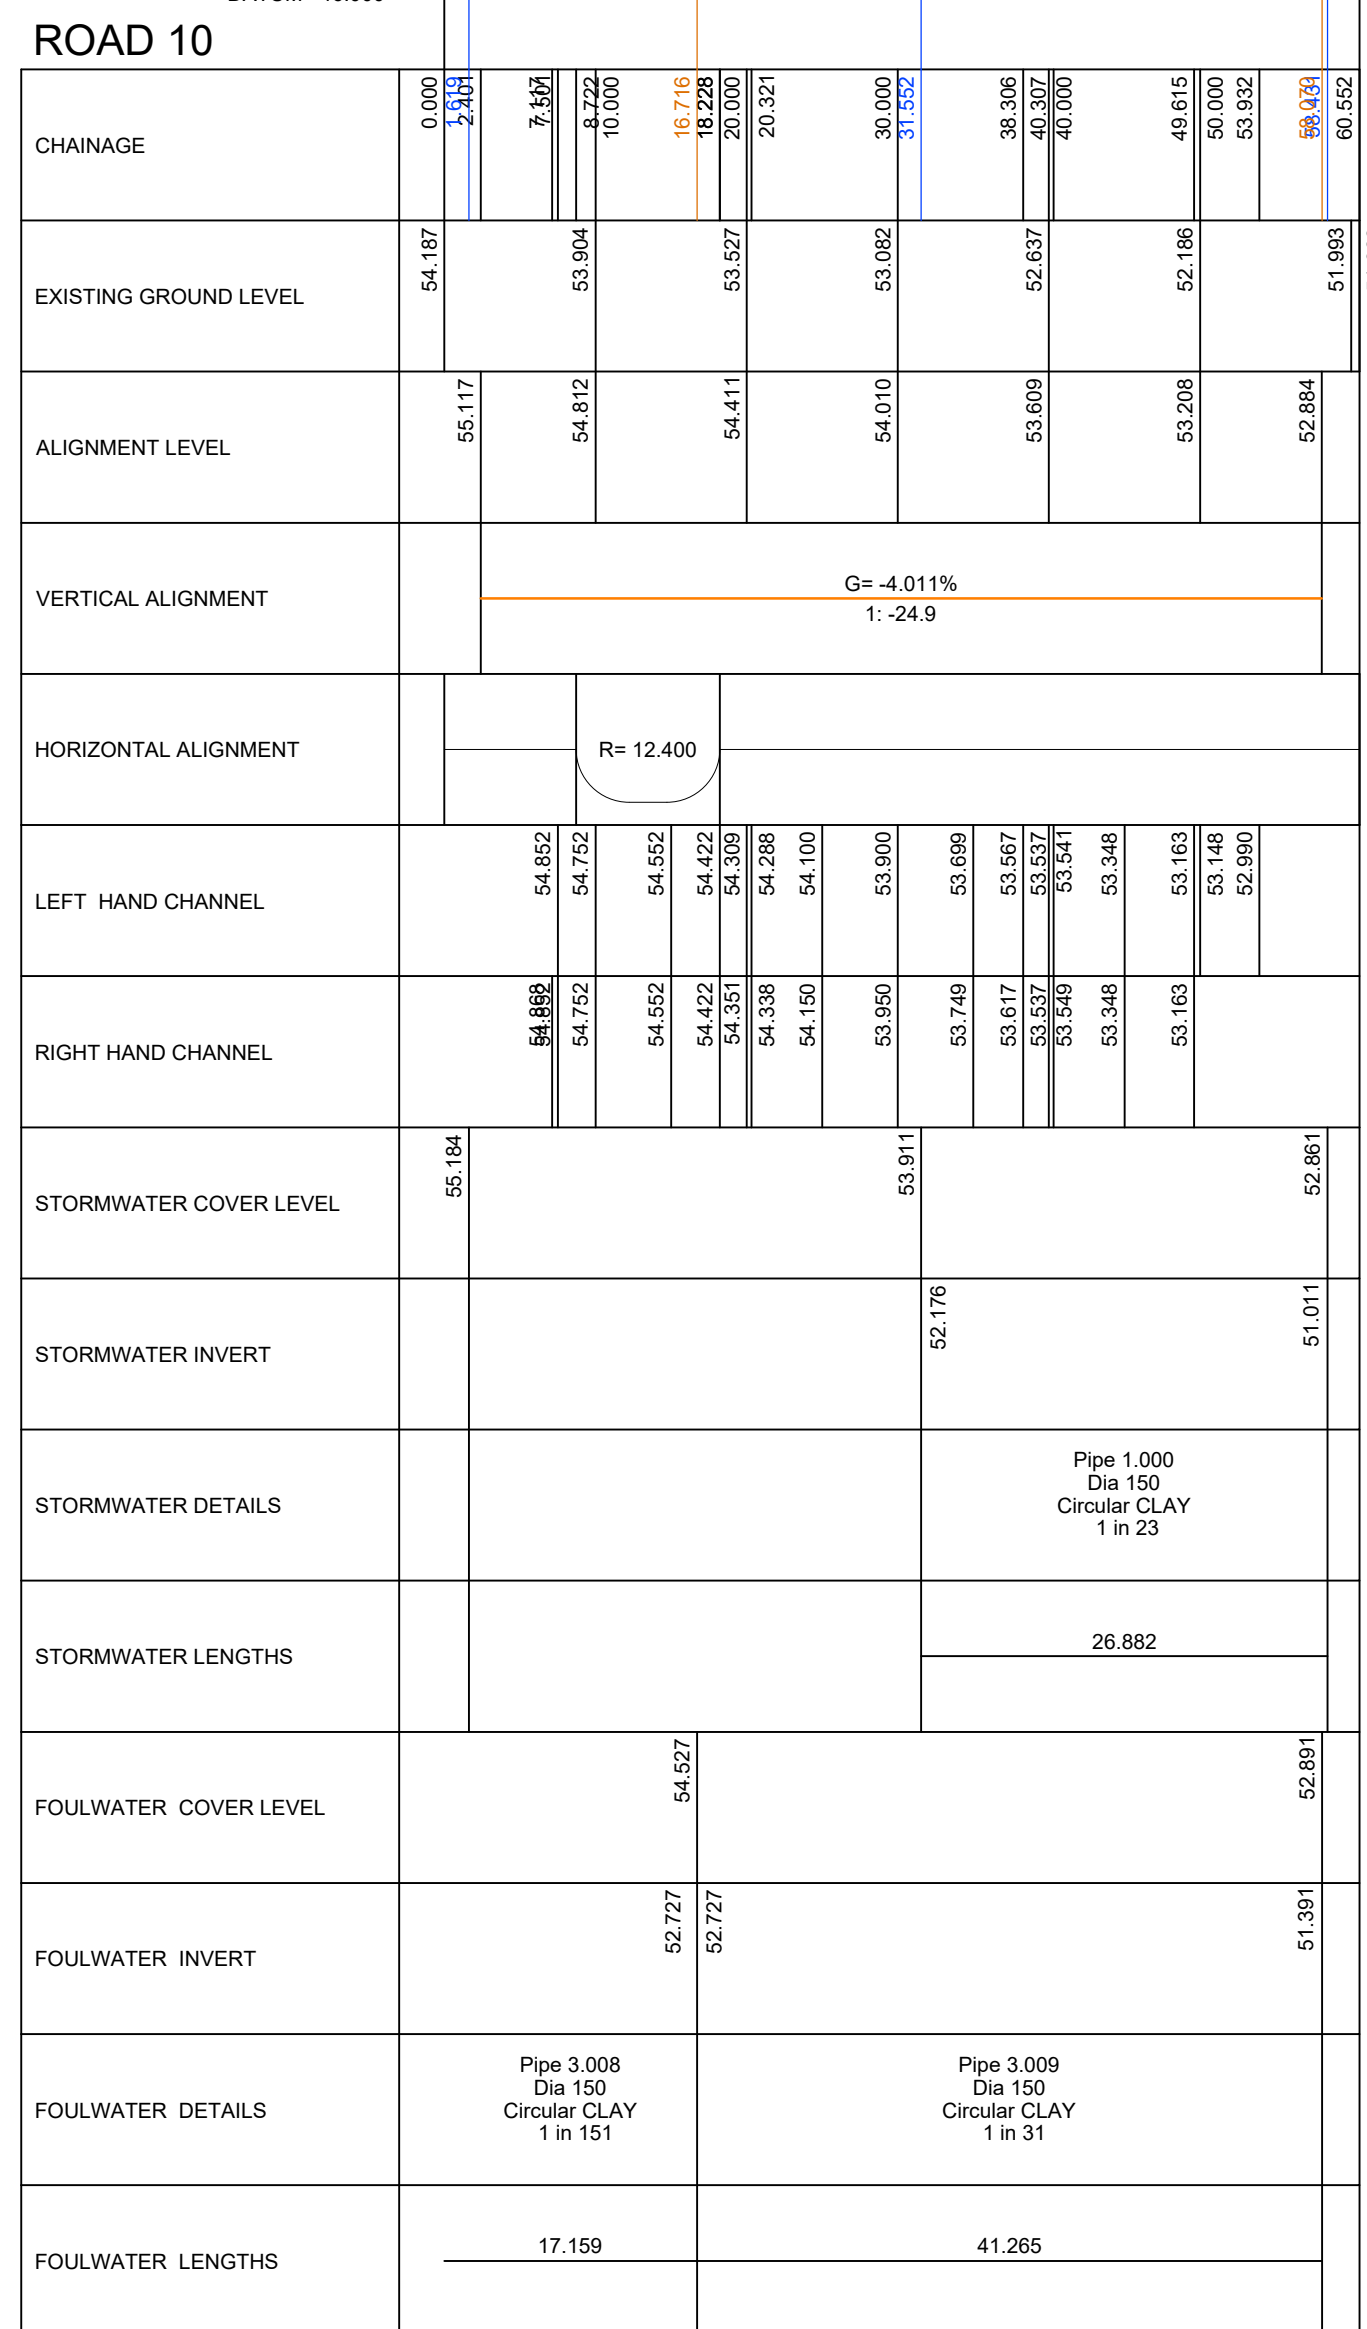
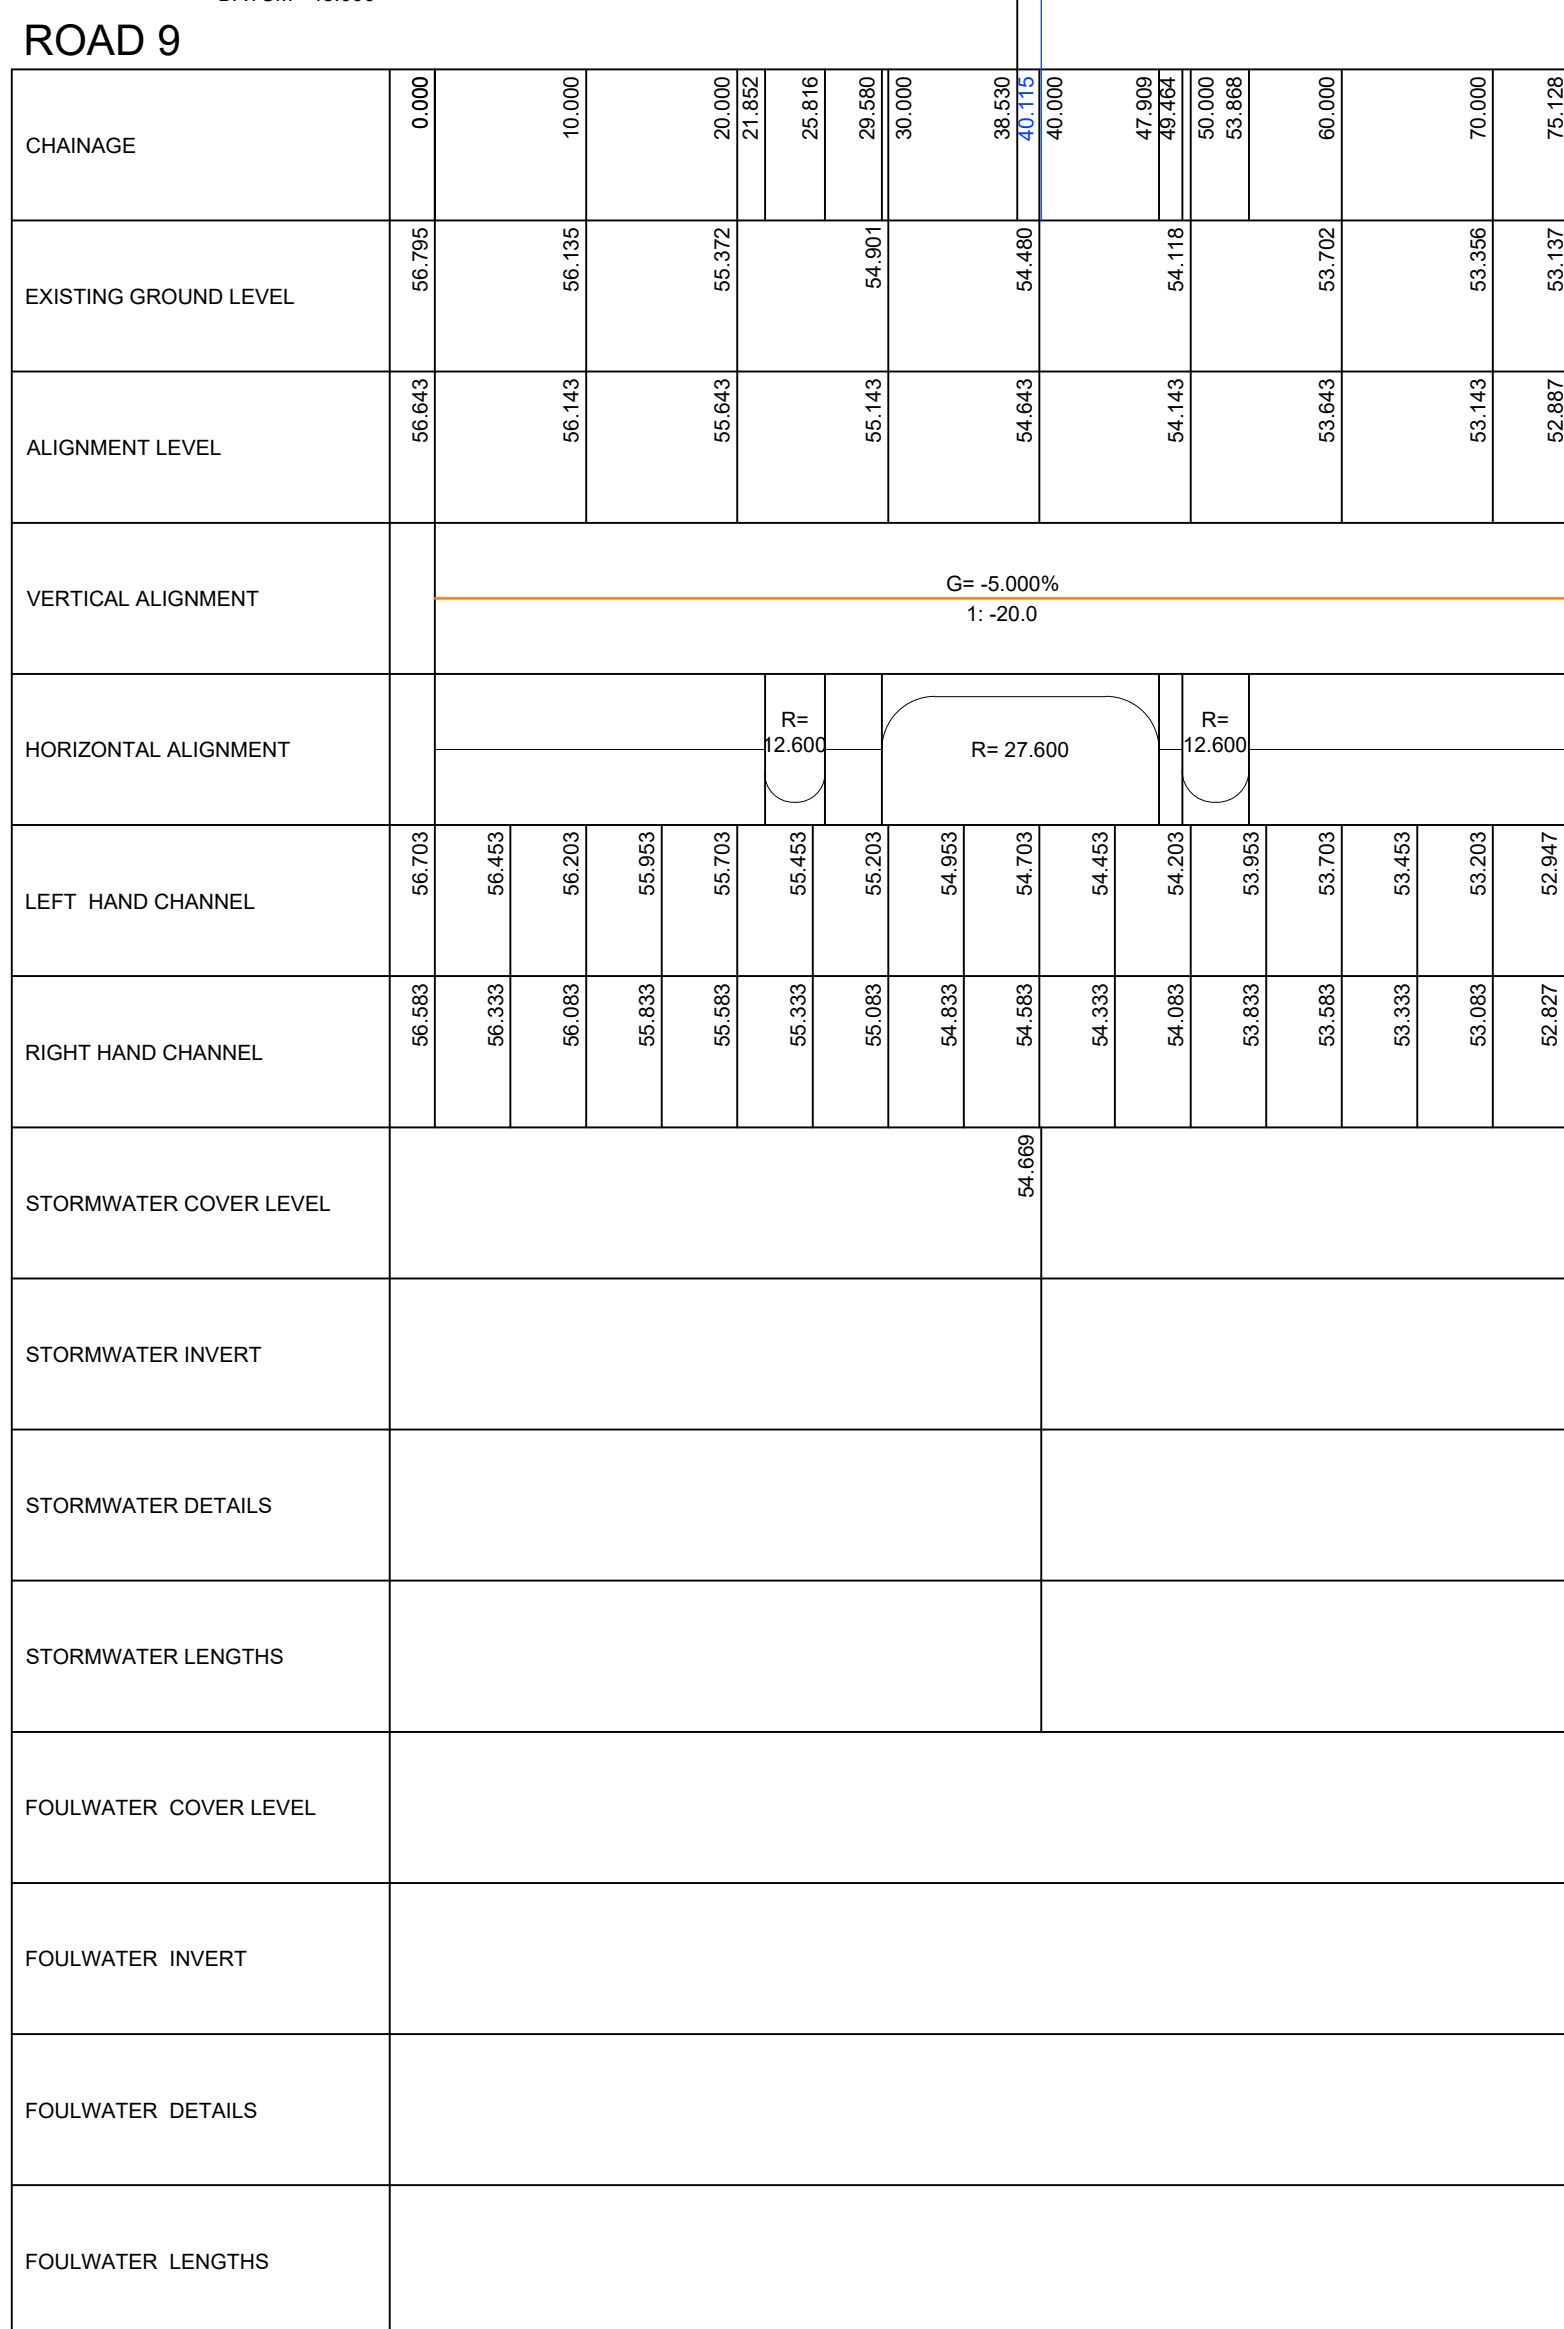
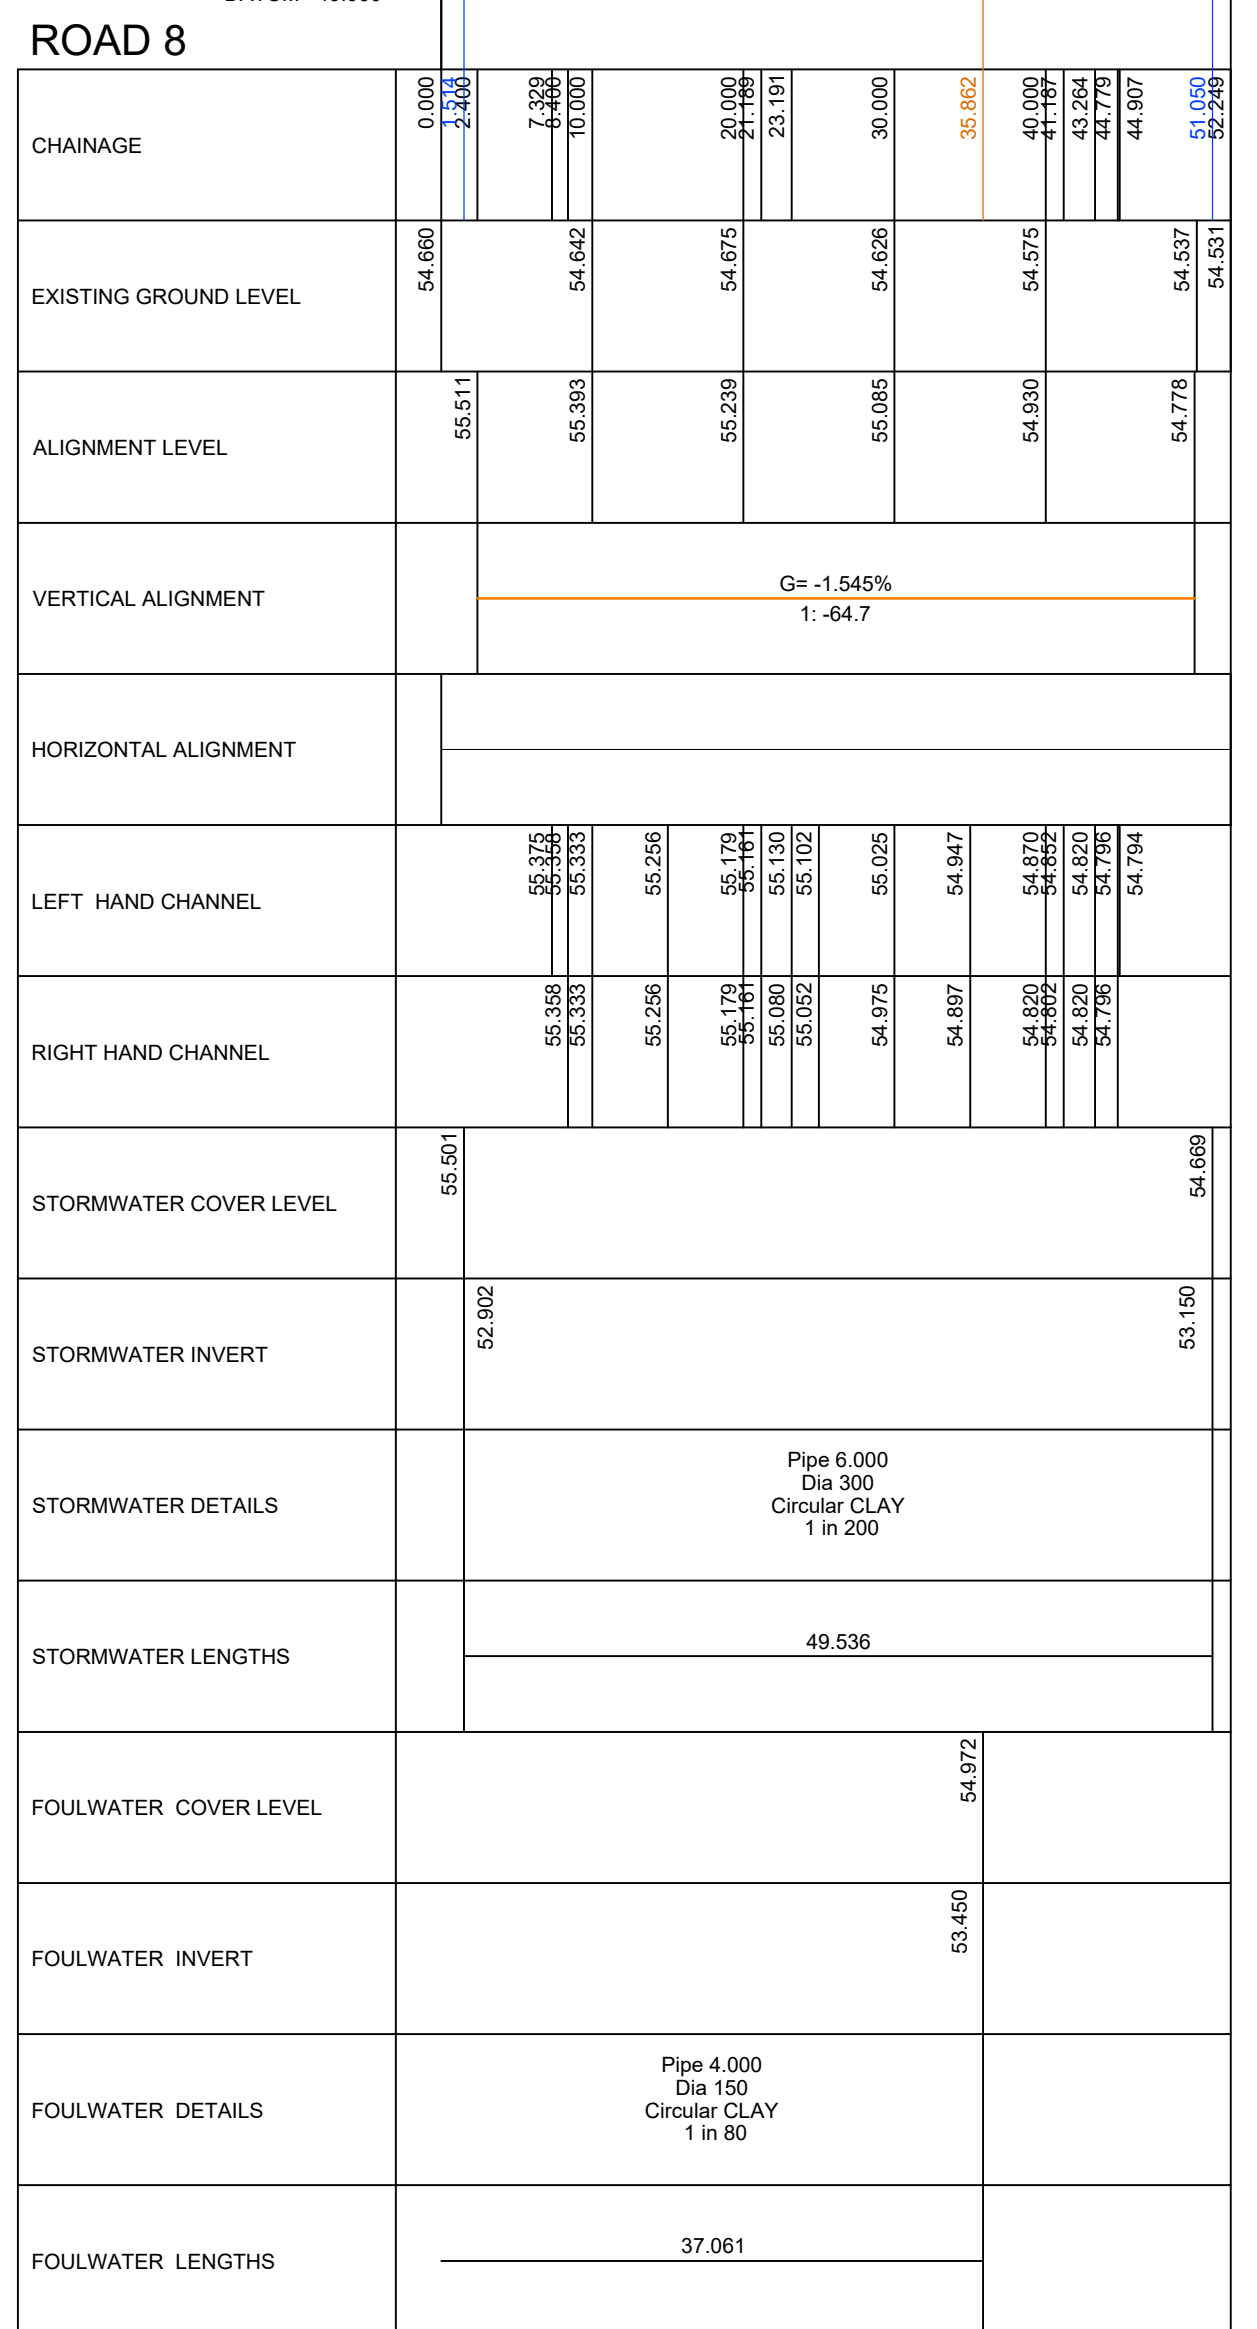


THIS DRAWING TO BE READ IN CONJUNCTION WITH ALL RELEVANT ENGINEERS, ARCHITECTS AND SPECIALISTS DRAWINGS AND SPECIFICATIONS.

DO NOT SCALE FROM THIS DRAWING

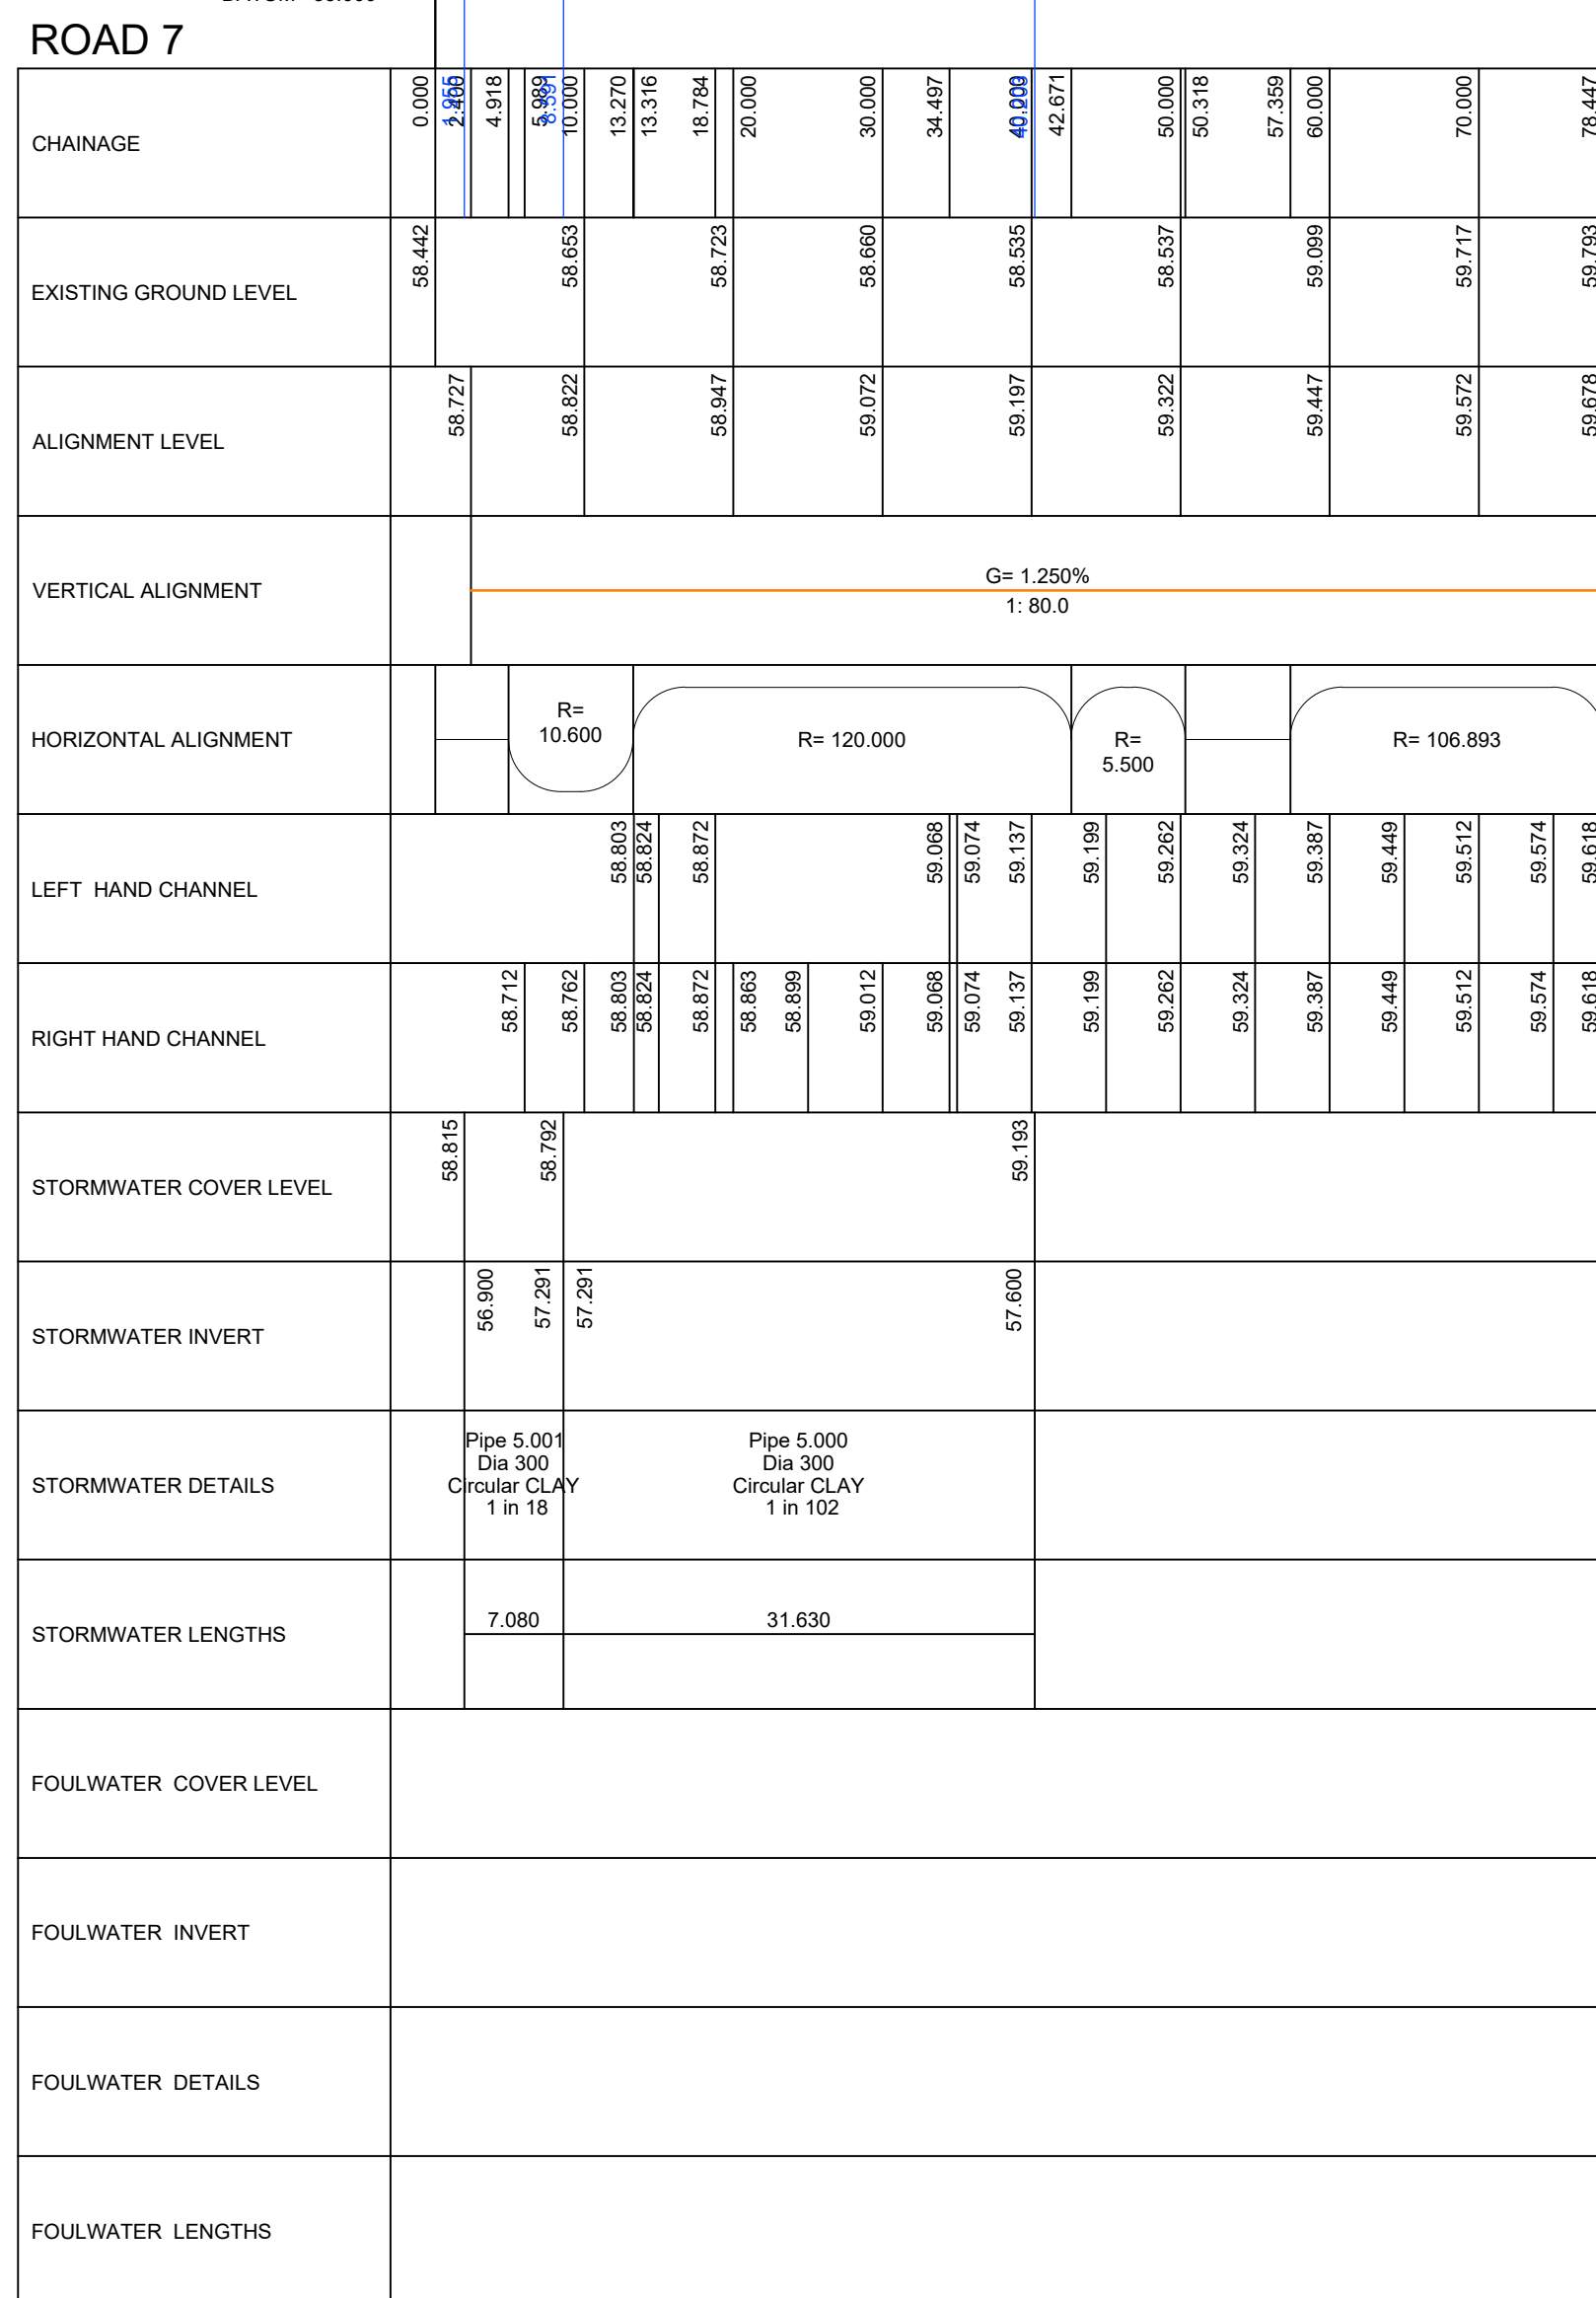

DRAWING STATUS:									
FOR TECHNICAL APPROVAL									
CLIENT: GLEESON HOMES									
ARCHITECT: DESIGN BY POD									
PROJECT: LAND OFF ULDVALE VIEW EGREMONT									
TITLE: HIGHWAYS LONGSECTIONS SHEET 4									
STATUS:	PROJECT NO.	ORGANIZATION	PHASE	LEVEL	TYPE	ROLE	DRAWING NO.	REV.	
S2	23127	GAD	00	00	DR	C	1514		P04
SCALE @ A1	DESIGNED	DRAWN	CHECKED	APPROVED				DATE	
1:5000	RB	RB	RG	MG				JUNE 2023	

GADSDEN CONSULTING
info@gadsdens.co.uk 01229 813333 www.gadsdens.co.uk