
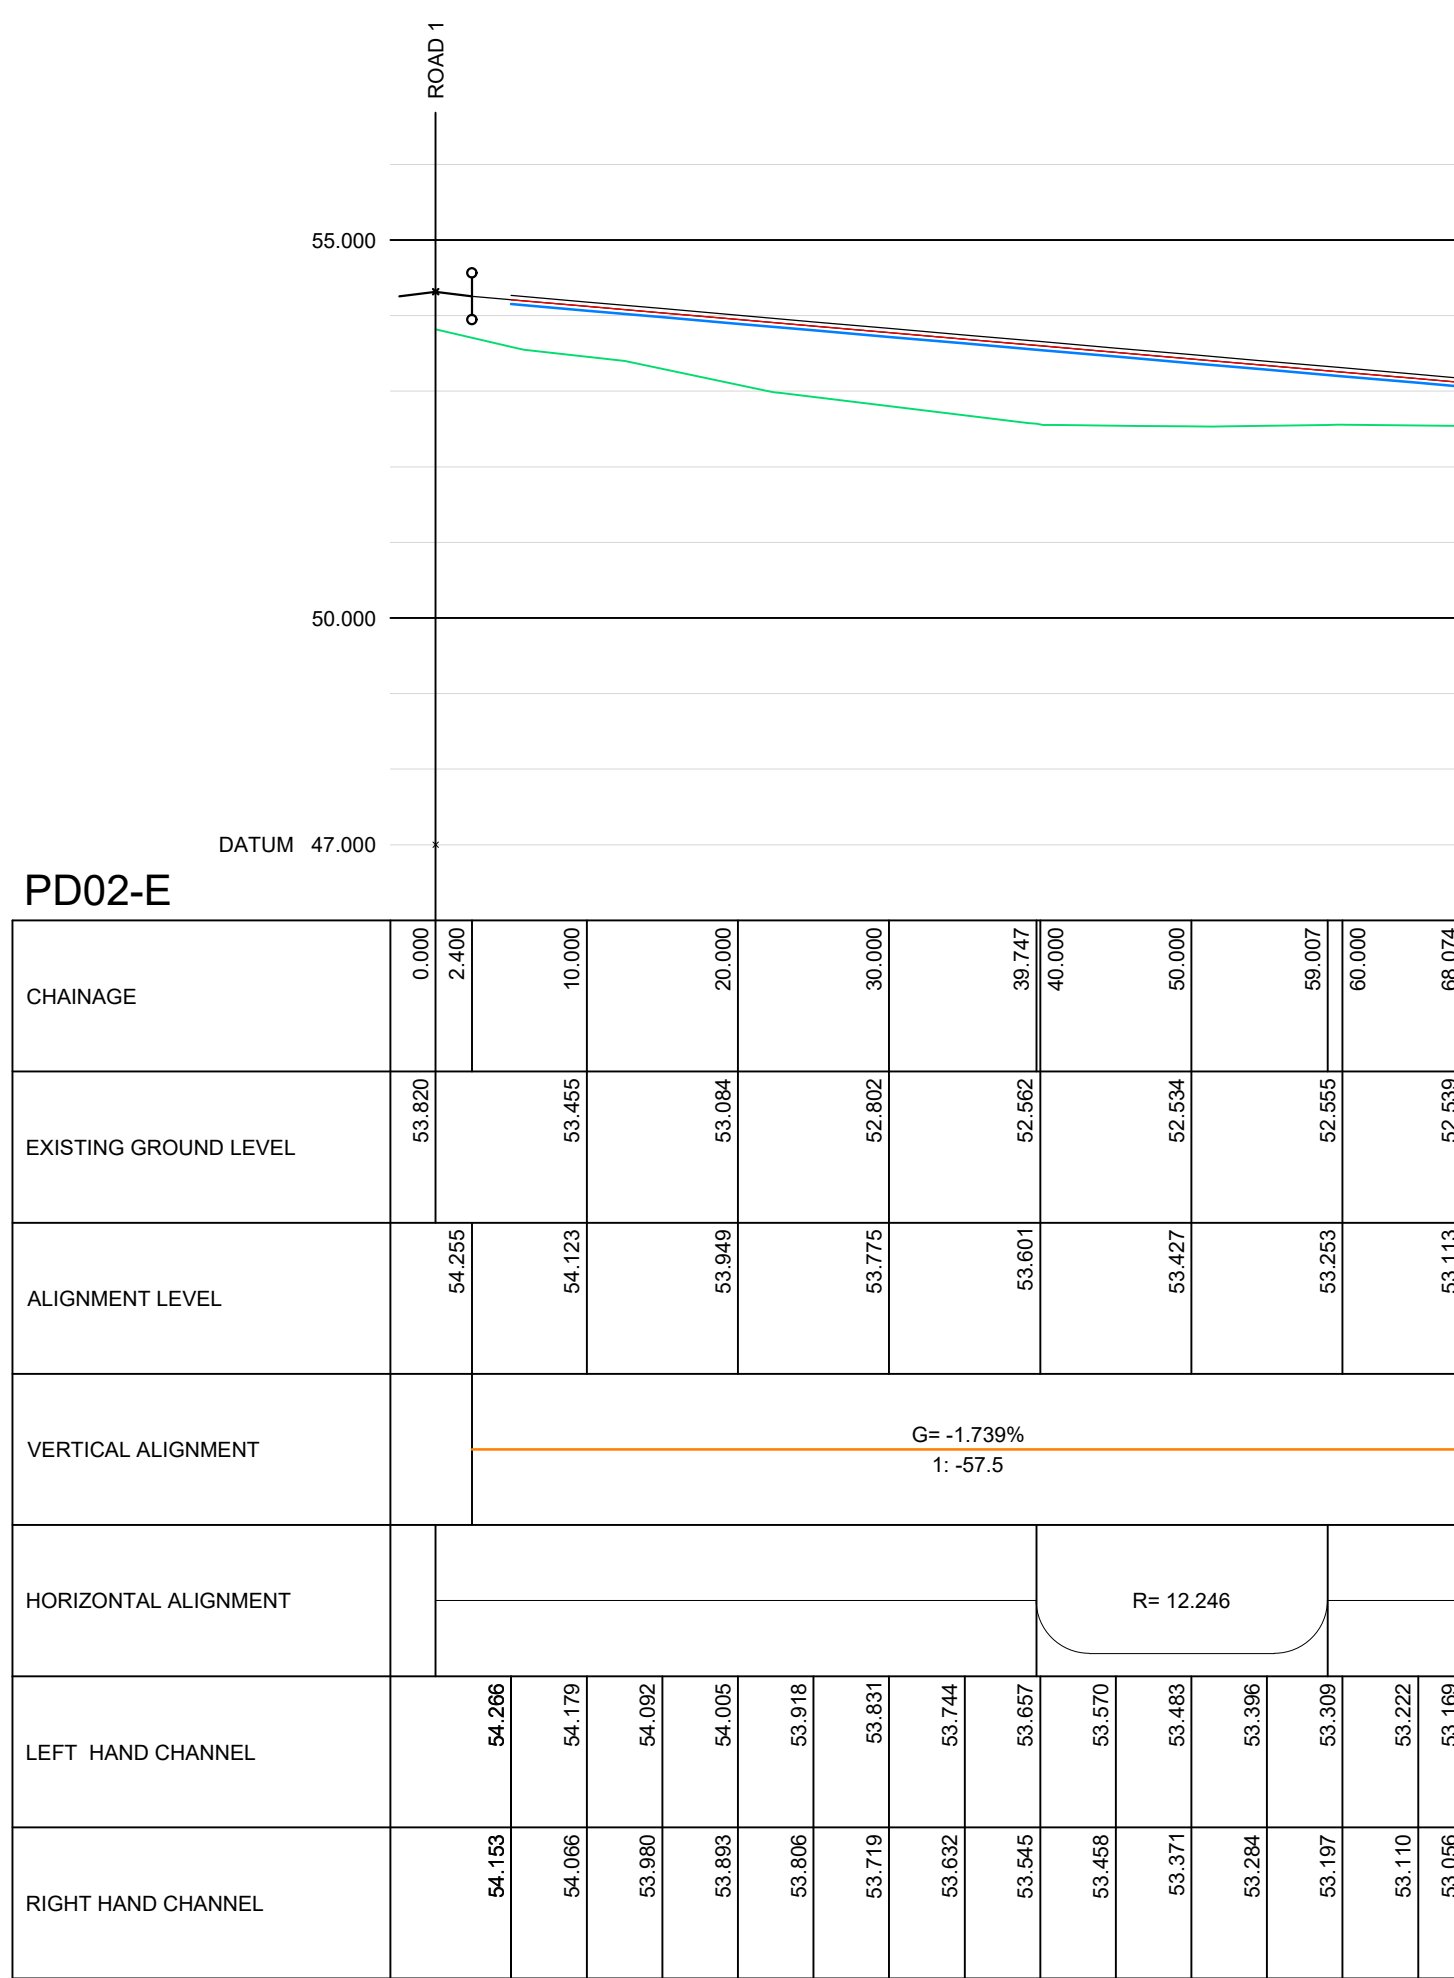
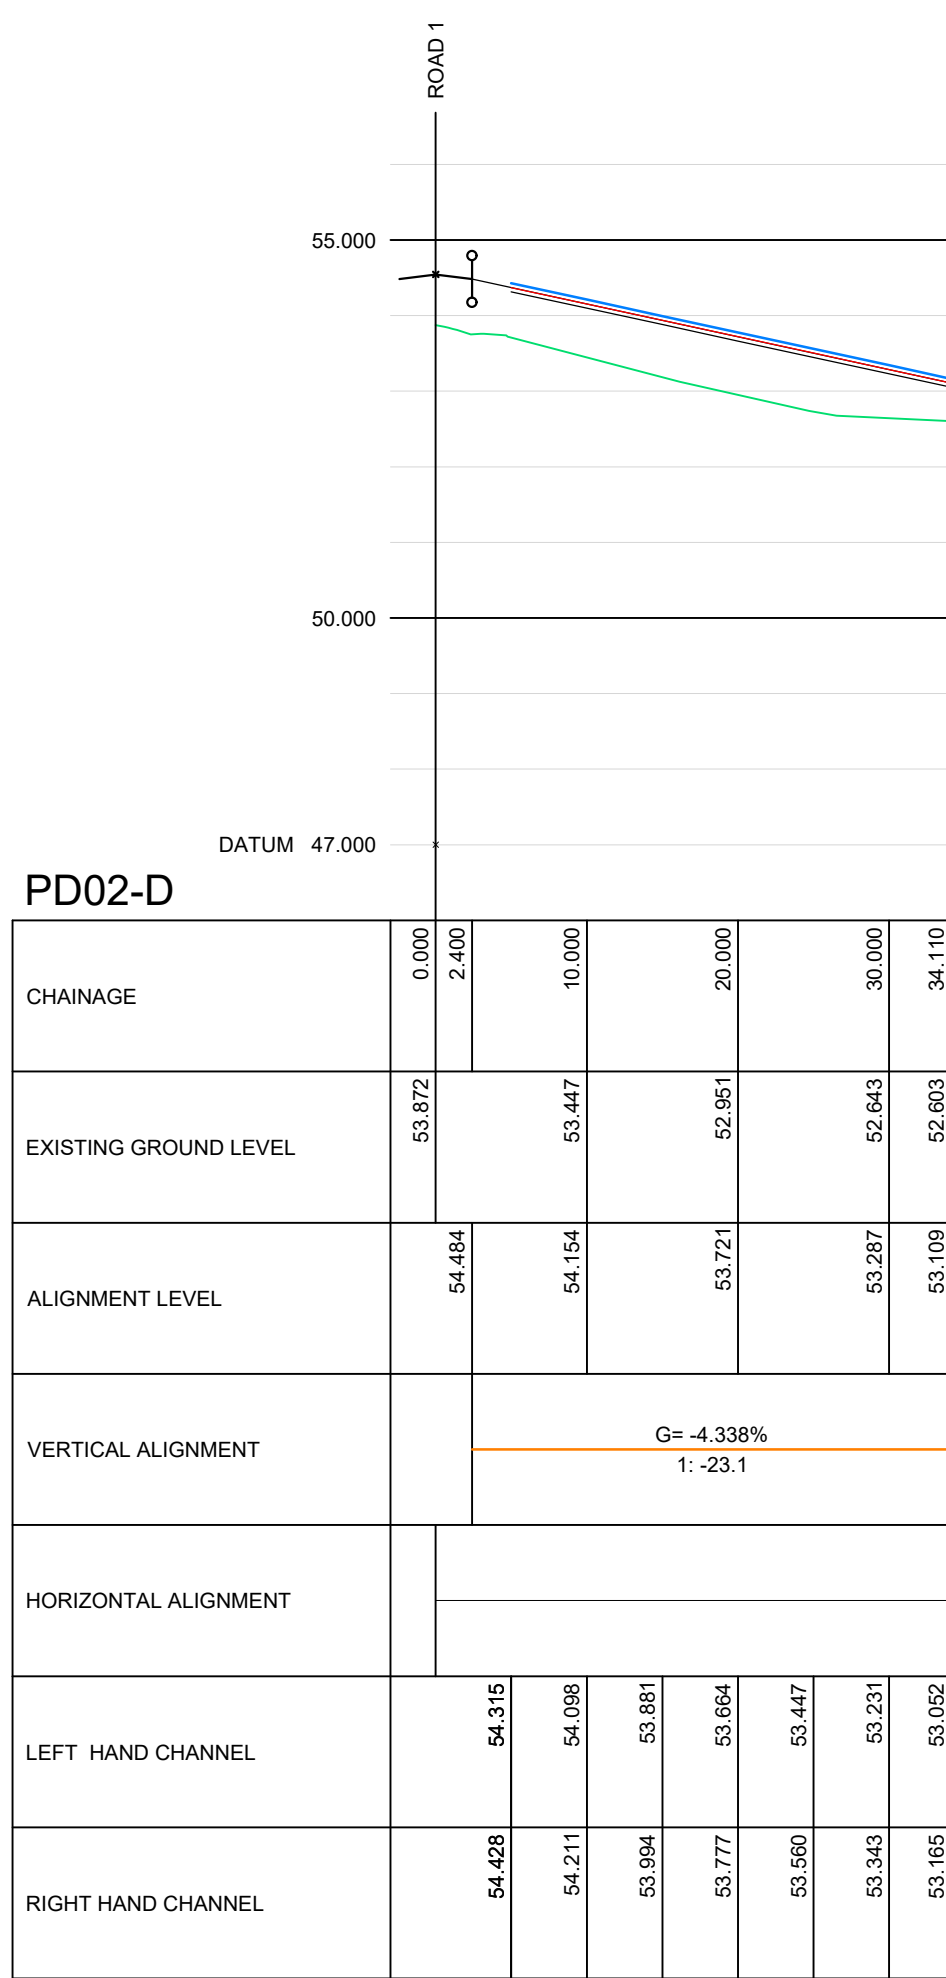
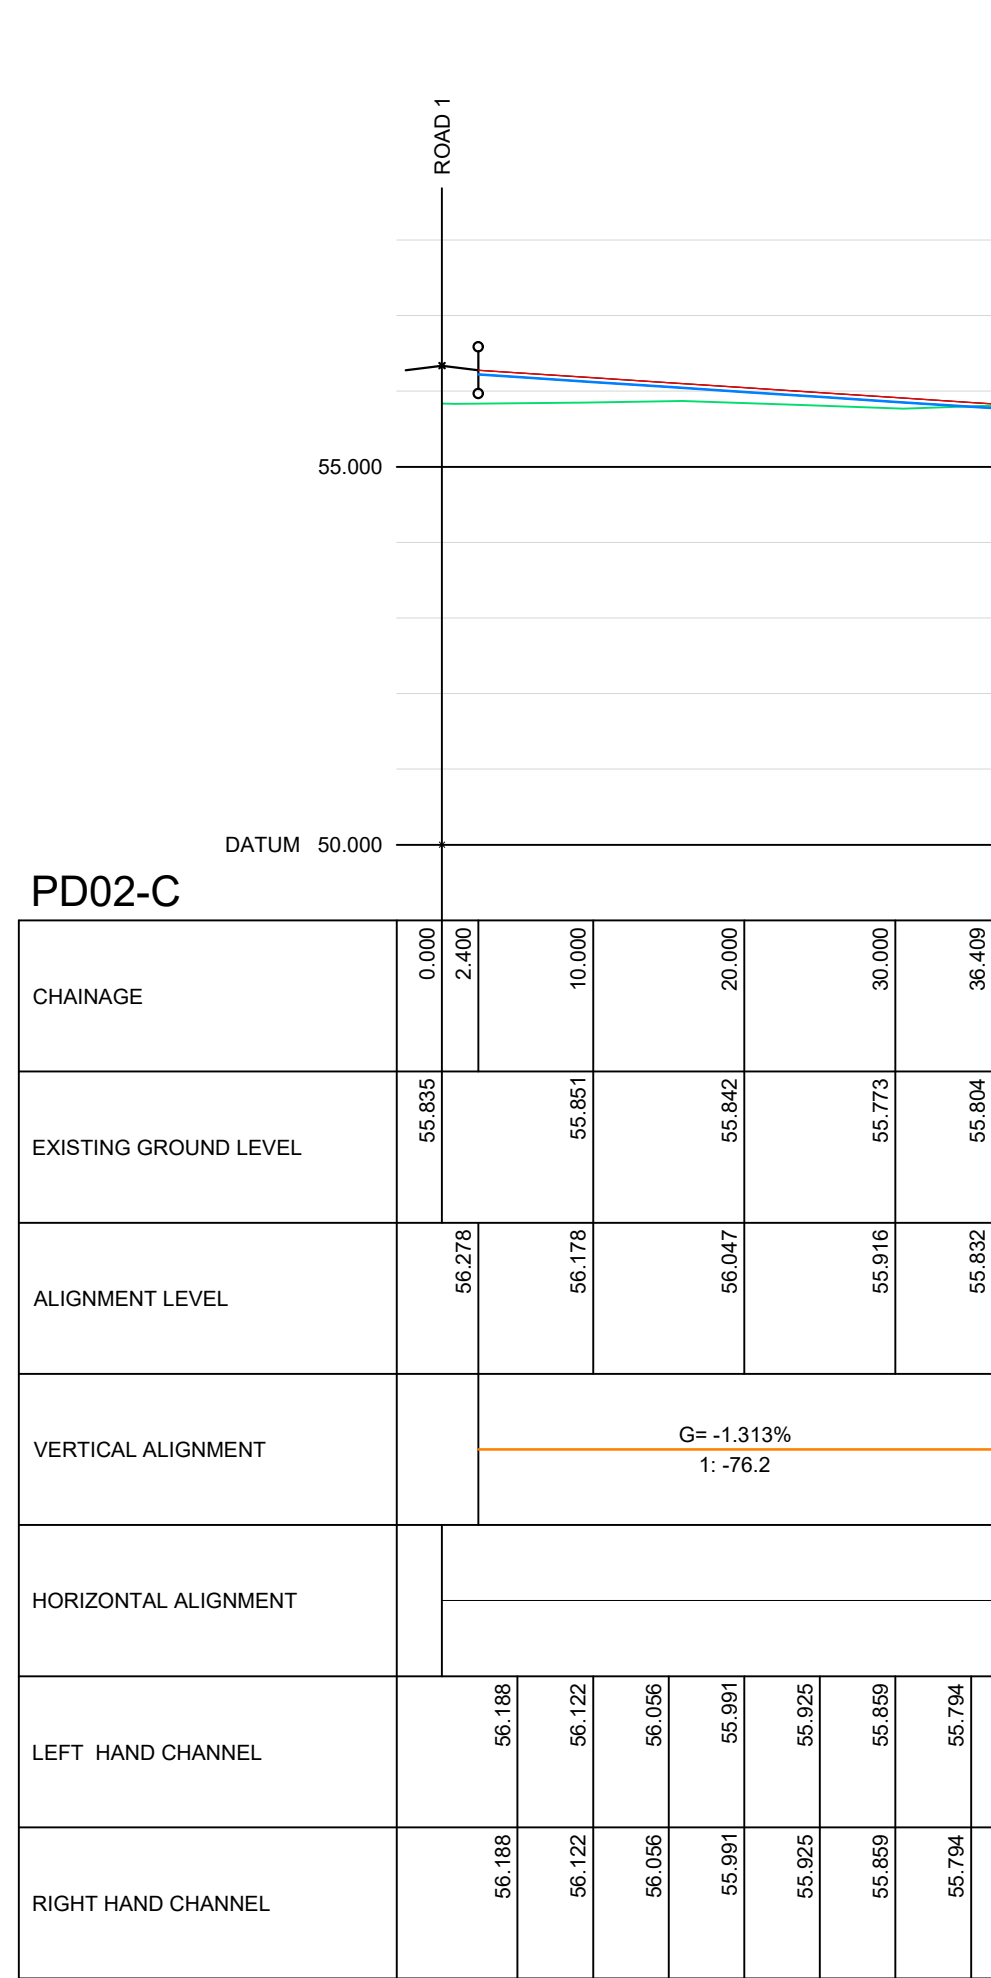
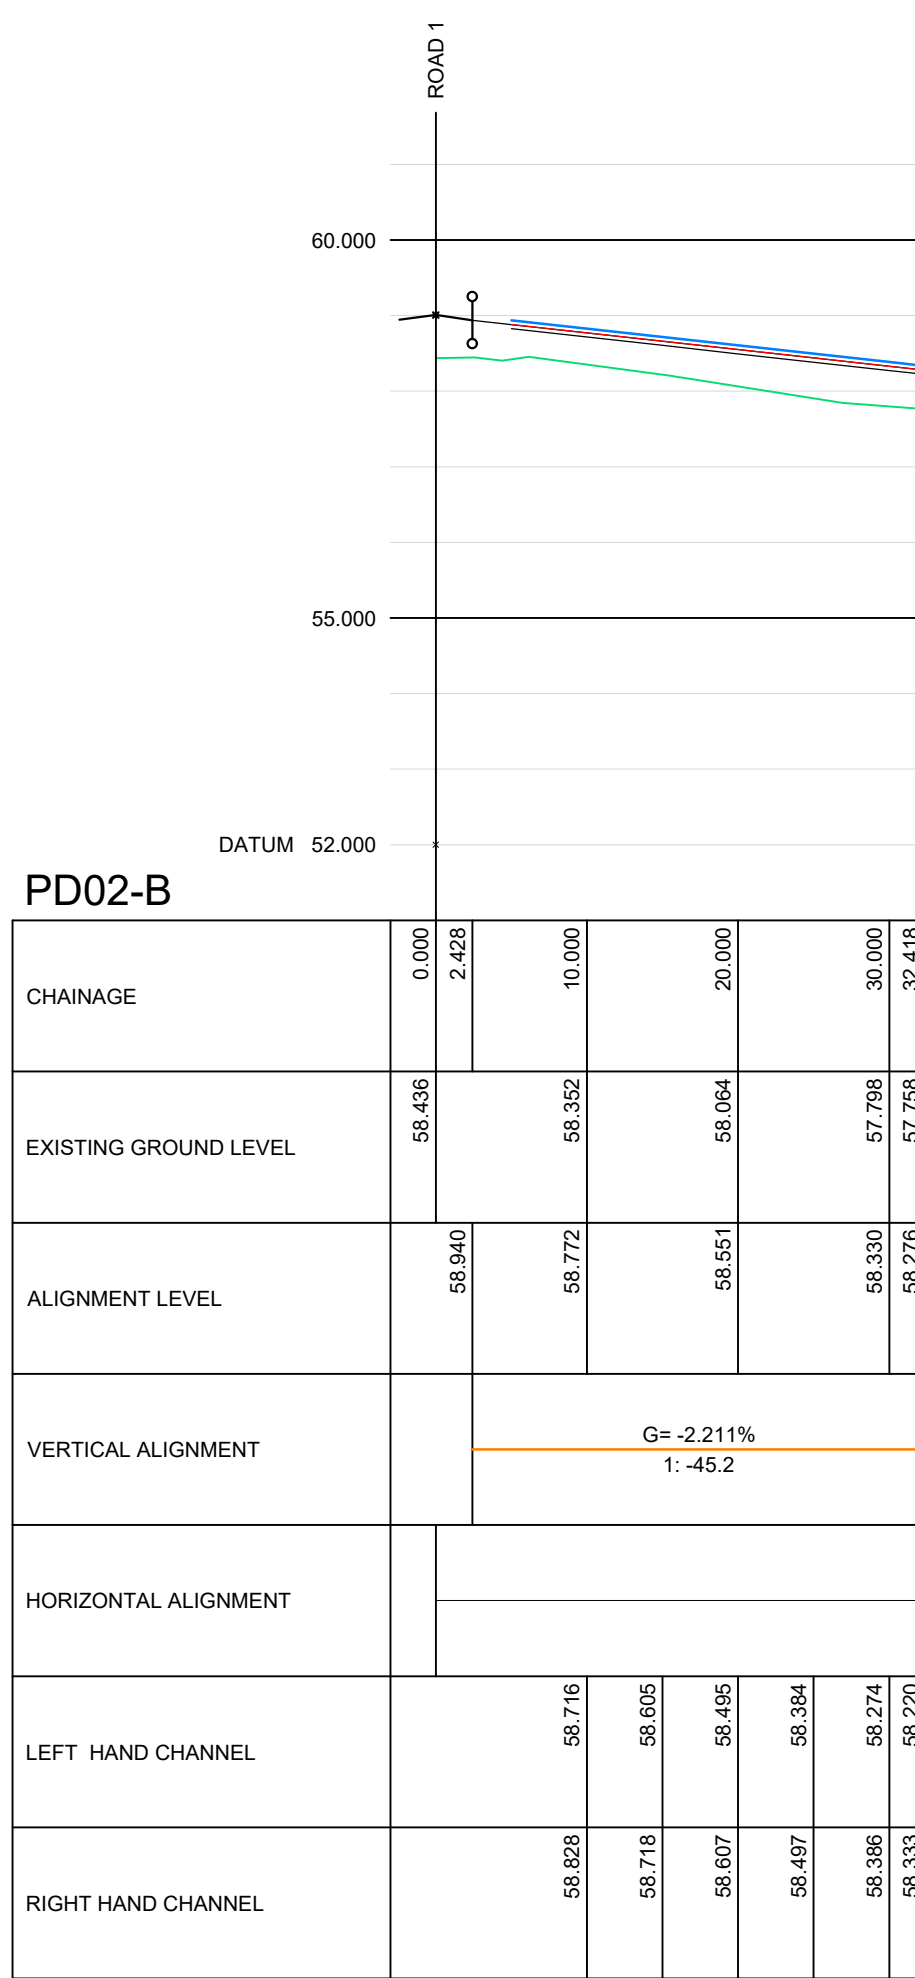
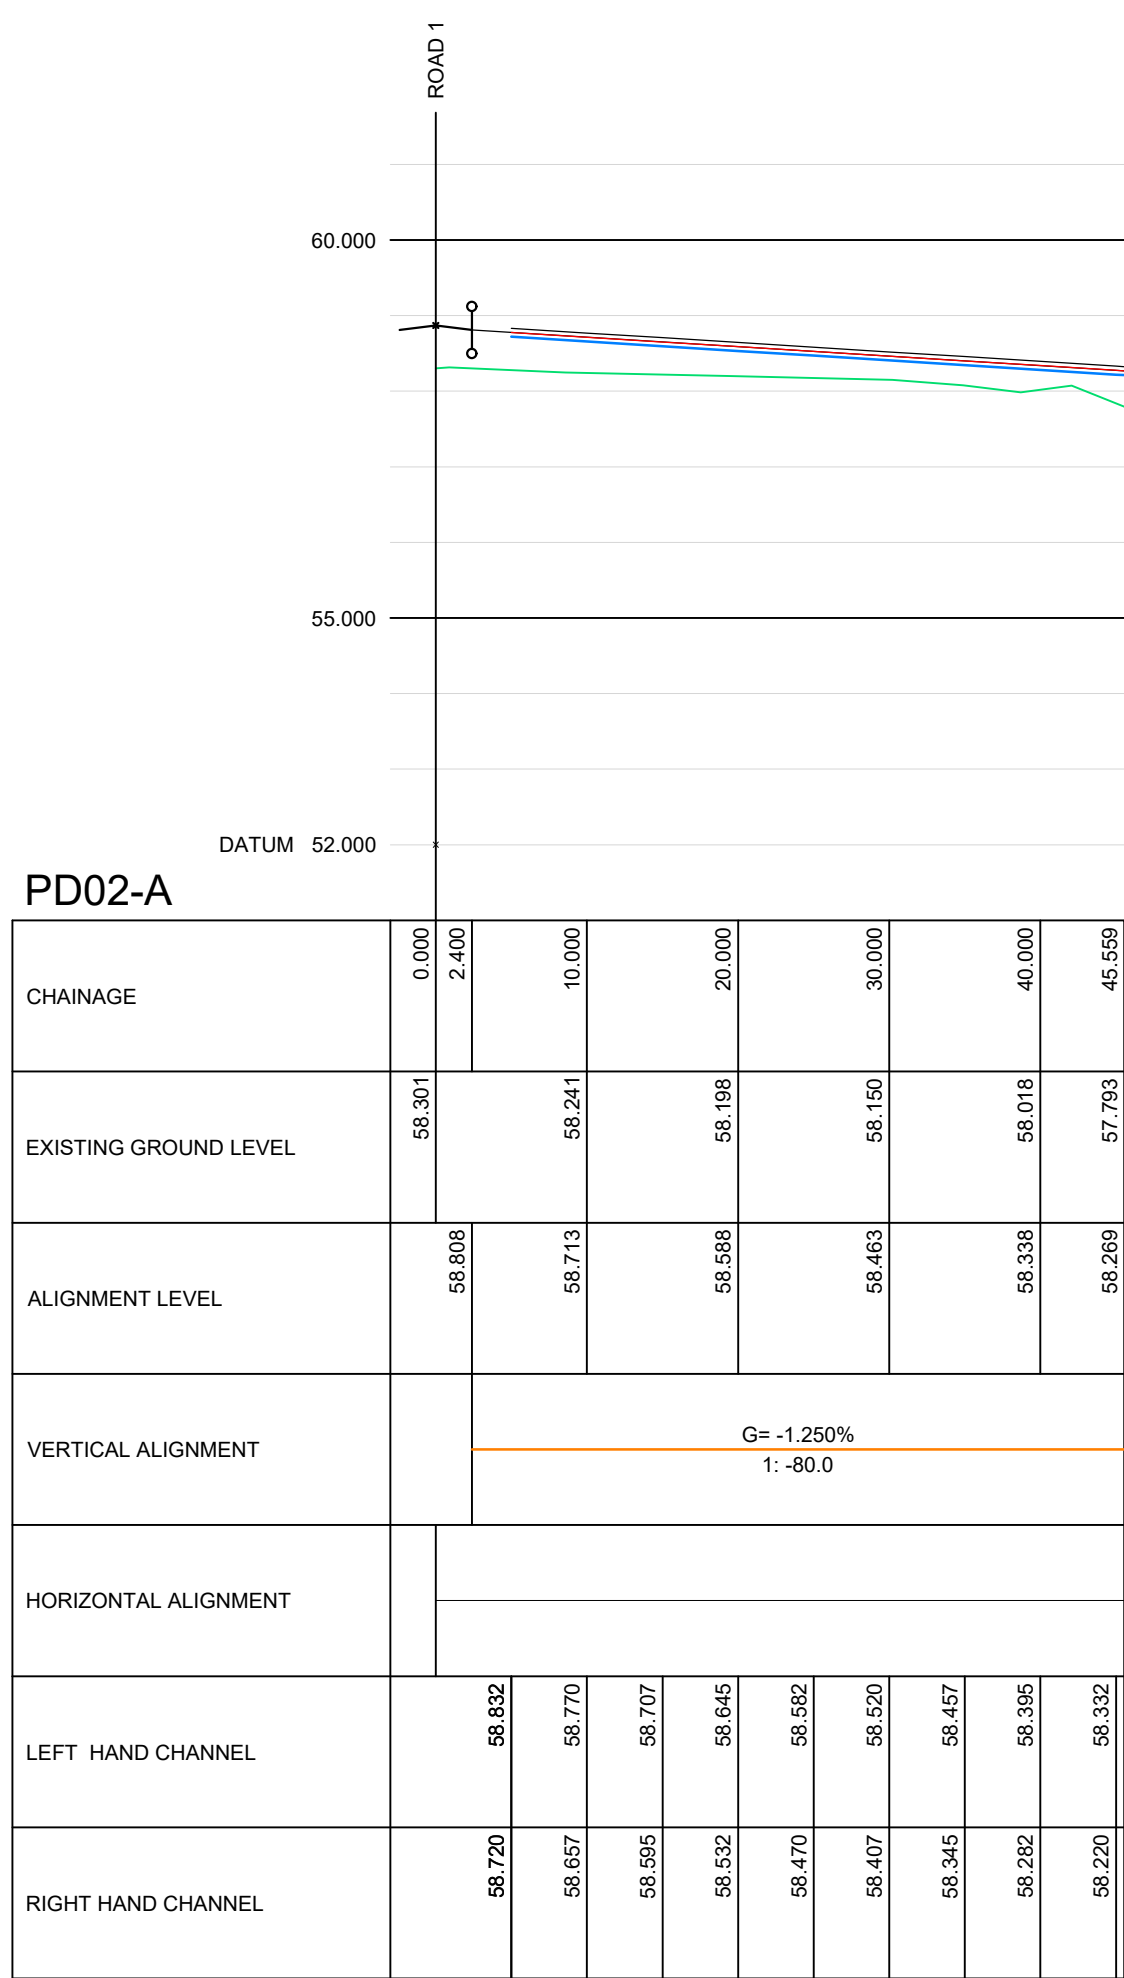
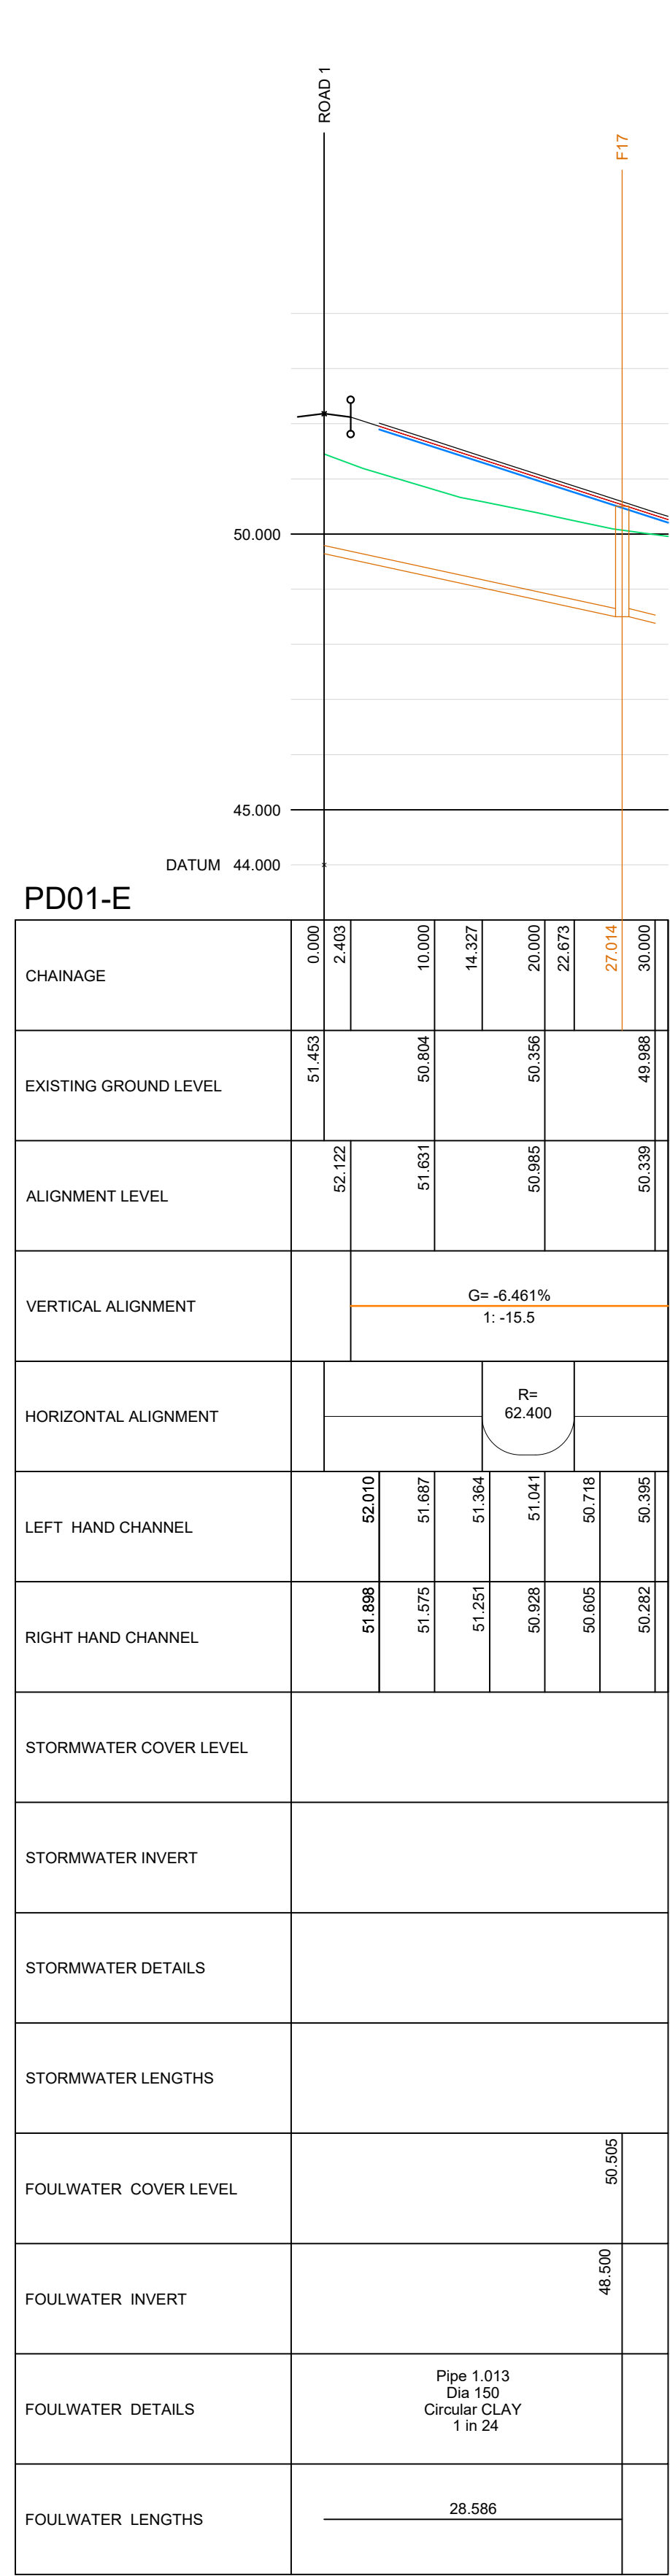
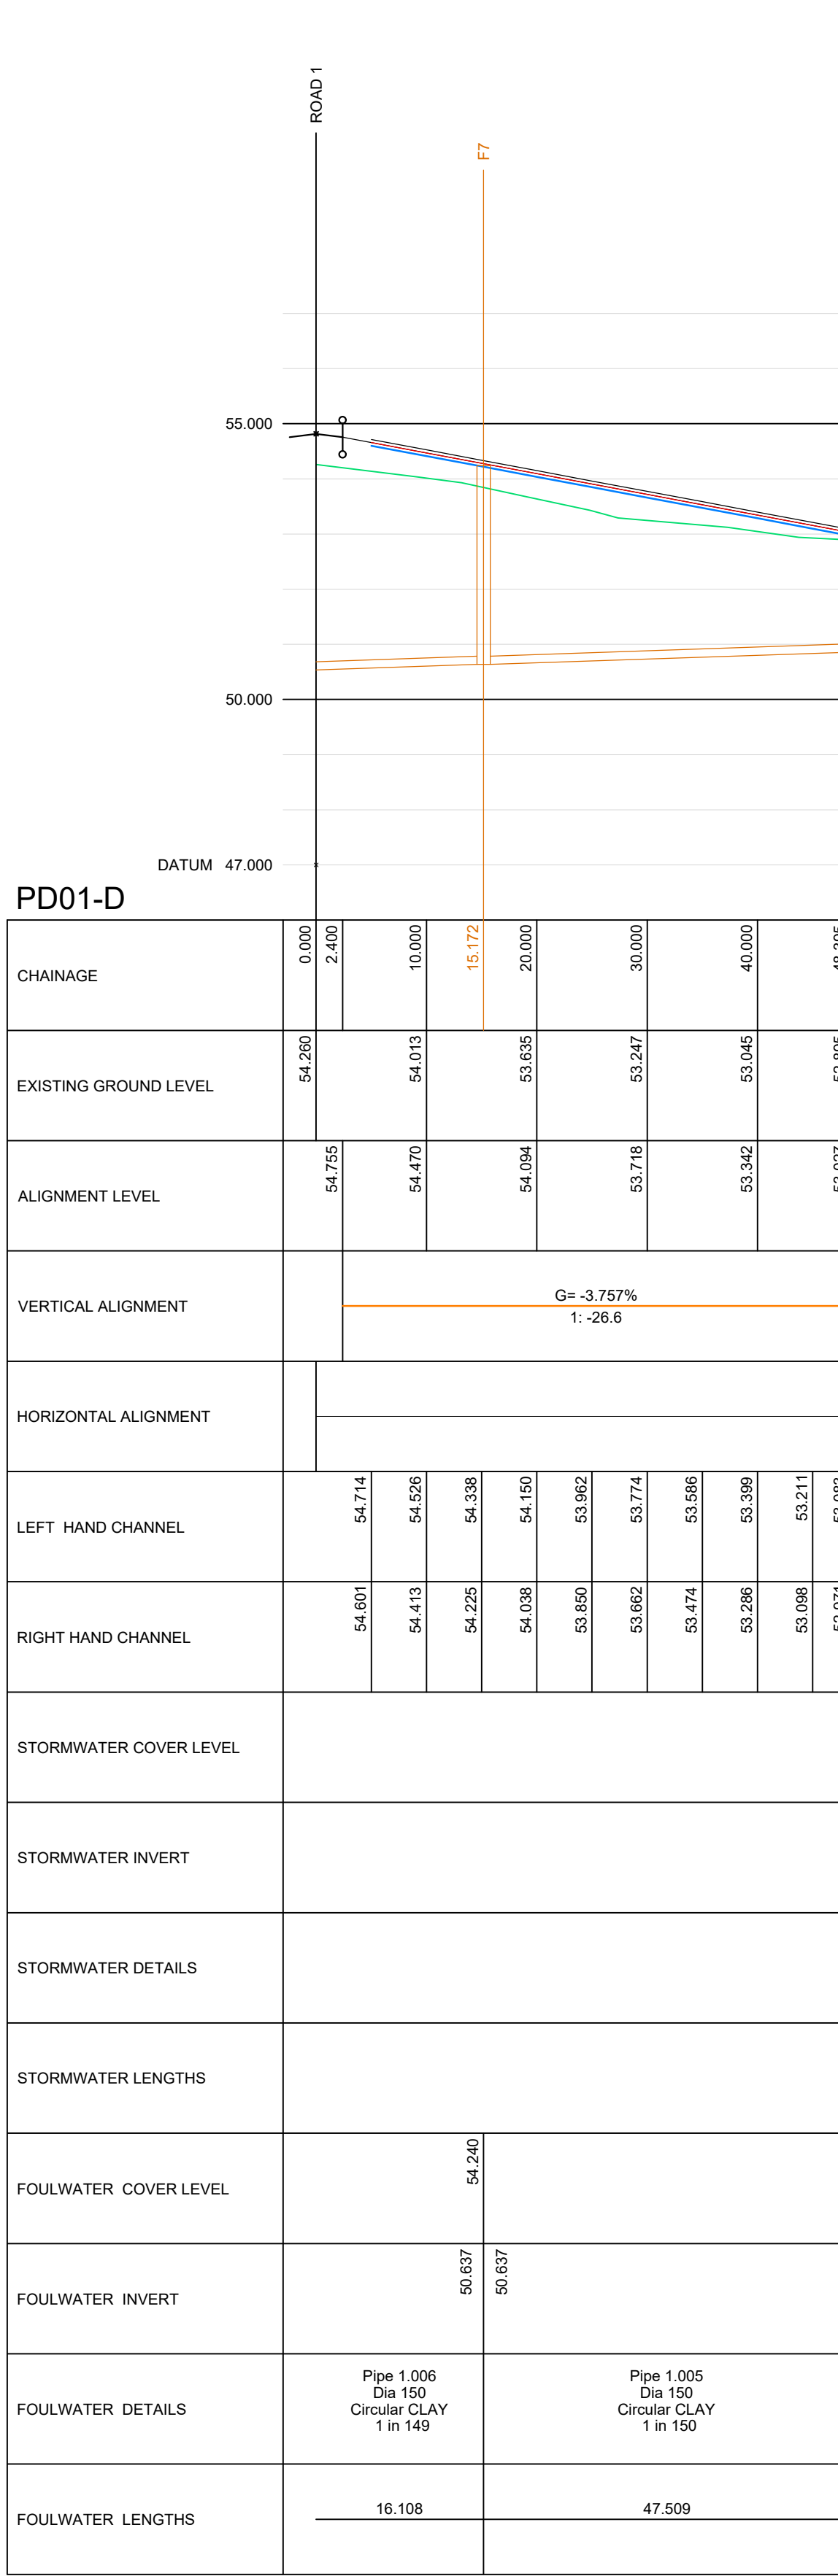
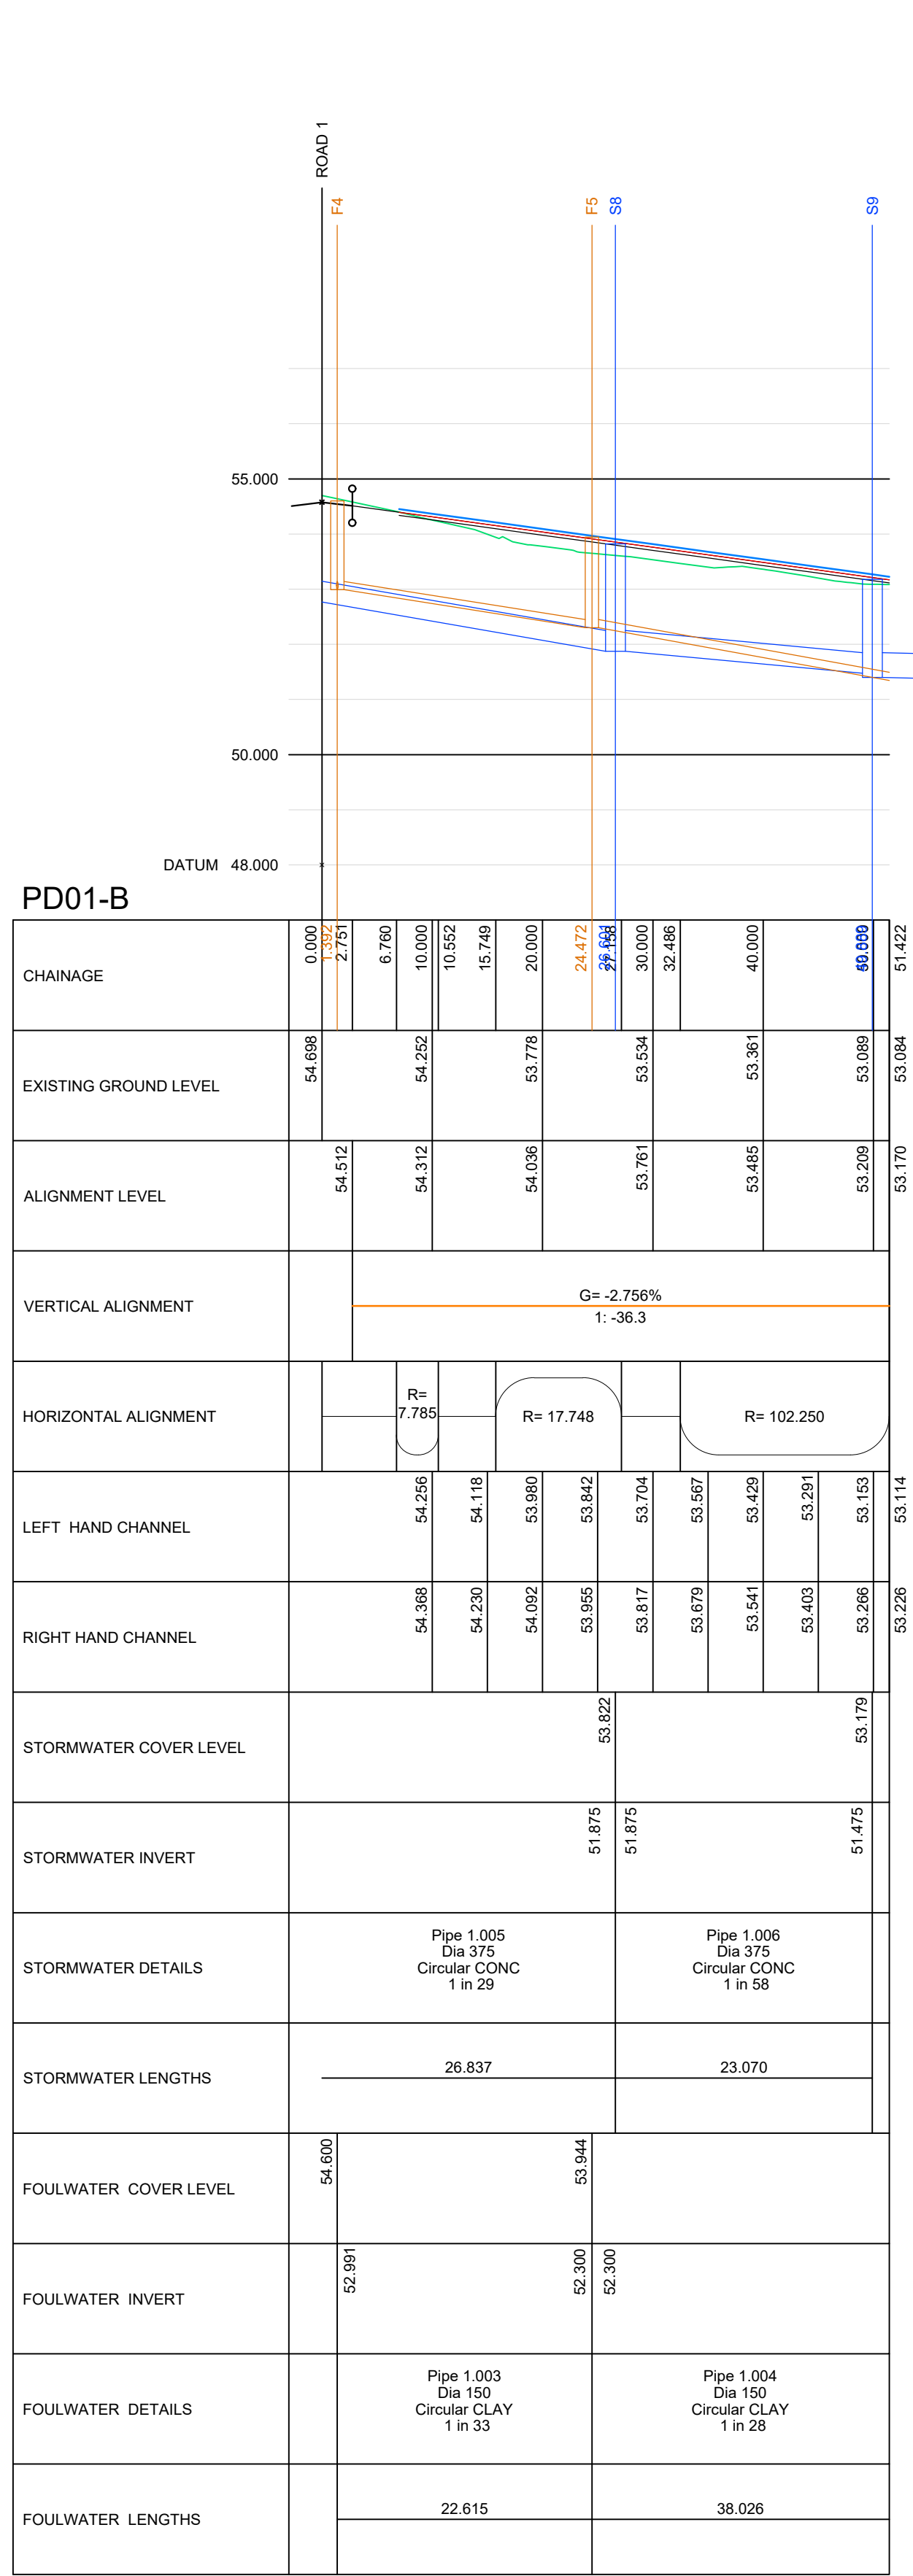


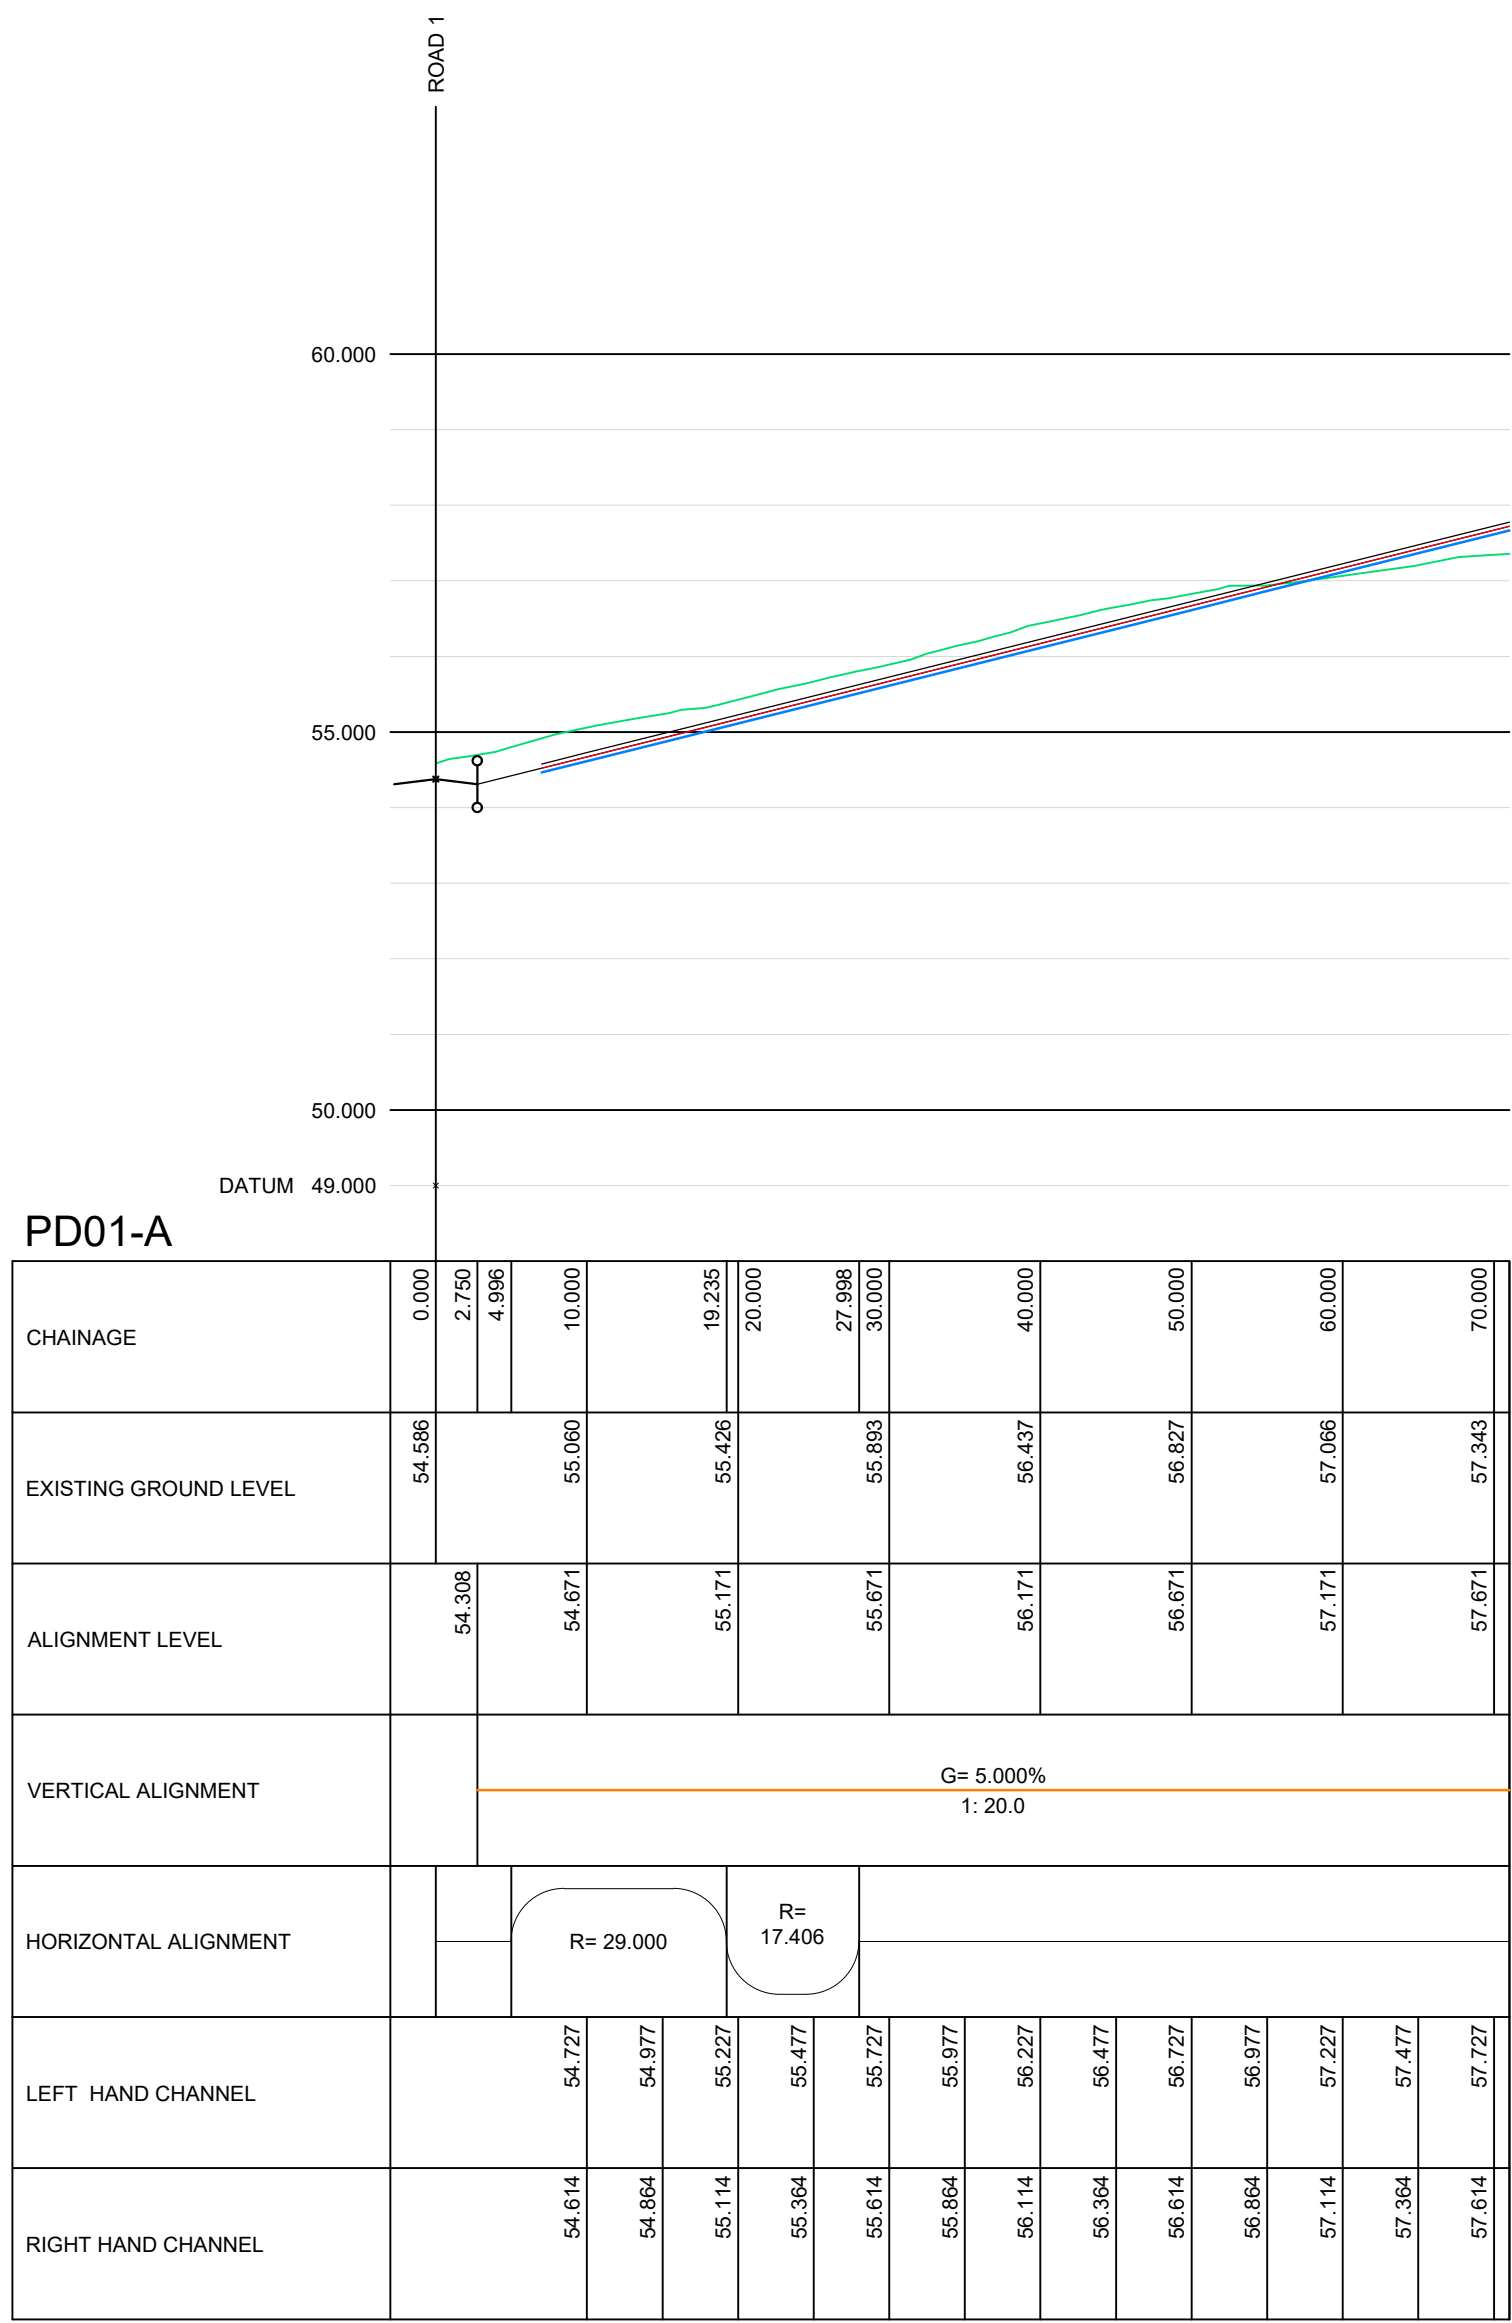

GENERAL NOTES

THIS DRAWING TO BE READ IN CONJUNCTION WITH ALL RELEVANT ENGINEERS, ARCHITECTS AND SPECIALISTS DRAWINGS AND SPECIFICATIONS.

ALL RELEVANT DIMENSIONS TO BE OBTAINED/CHECKED AGAINST ARCHITECT'S DRAWINGS AND BY SITE MEASUREMENT PRIOR TO THE COMMENCEMENT OF WORKS OR ORDERING OF MATERIALS. DISCREPANCIES BETWEEN THE DRAWINGS AND SITE CONDITIONS TO BE NOTIFIED TO THE ENGINEER.

DO NOT SCALE FROM THIS DRAWING.

REV	DATE	DESCRIPTION	BY	CHK	APP
1	15/10/2024	UPDATED TO RUT REVISD SITE LEVELS	RB	RG	MG
2	20/10/2024	ADDITION OF CHAINAGE	RB	RG	MG
3	20/10/2024	UPDATED LEVELS	RB	RG	MG
4	20/10/2024	PLANNING ISSUE	RB	RG	MG

FOR TECHNICAL APPROVAL					
CLIENT:					
ARCHITECT:					

DESIGN BY POD					
PROJECT:					

LAND OFF ULDALDE VIEW EGREMONT					
TITLE:					

HIGHWAYS LONGSECTIONS SHEET 5					
STATUS:					

PROJECT NO.	PHASE	LEVEL	TYPE	ROLE	DRAWING NO.	REV
S2	23127 - GAD - 00	- 00	- DR	- C	1515	p04

SCALE @ A1:	DESIGNED	DRAWN	CHECKED	APPROVED	DATE
1:500/100	RB	RB	RG	MG	JUNE 2023

GADSDEN CONSULTING					
info@gadsdens.co.uk					

01229 813333					
www.gadsdens.co.uk					