


A TWO X SET OF INDIVIDUAL HOUSE LETTERS
 SIZE. 3.3m x 250mm. H.A.G. 3.7m.




F ONE X NEW SIGNWRITTEN AMENITY
 SIZE. 1.3m x 3200mm. H.A.G. 2m.




G ONE X ENTRANCE SIGN FIXED TO EXISTING POSTS
 SIZE. 2.2m x 1000mm. H.A.G. 0.5m.

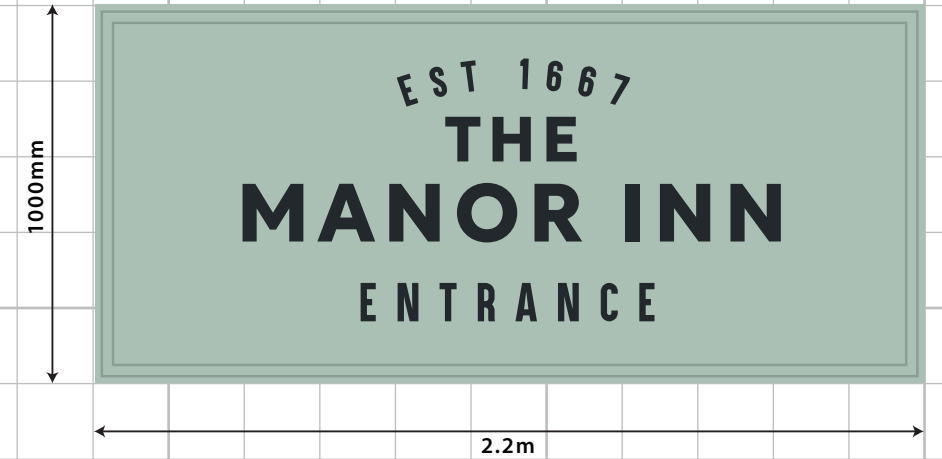


B ONE X NEW PICTORIAL TO EXISTING BRACKET AND NEW LINOLITES
 SIZE. 0.8m x 1100mm. H.A.G. 3.9m.

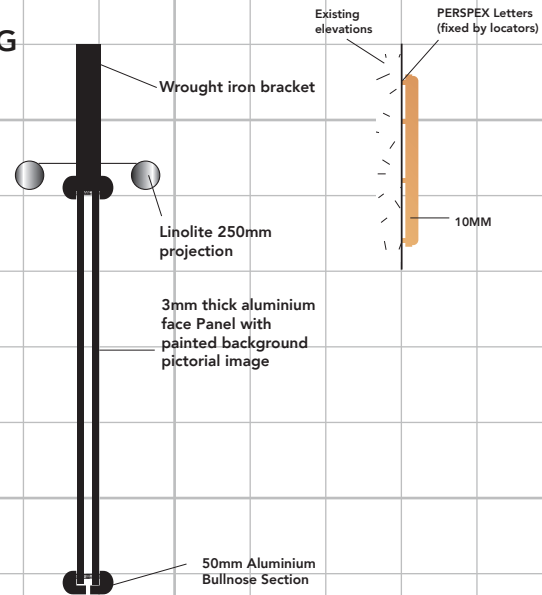


I ONE X TRANSOM SIGN
 SIZE. 2.2m x 800mm. H.A.G. 3.2m.

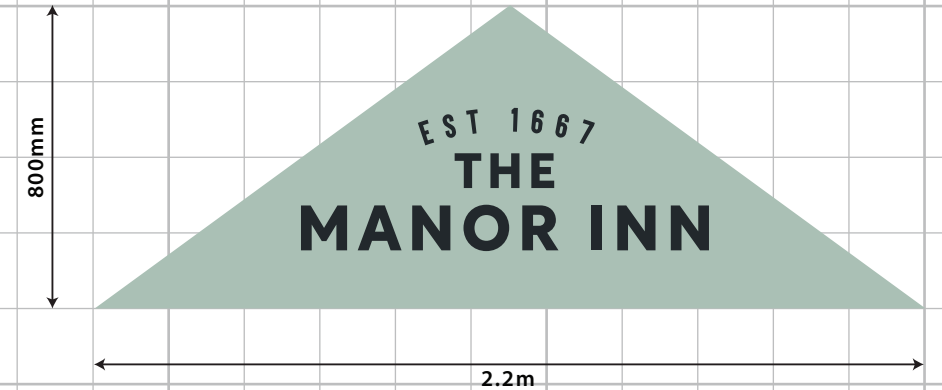

D TWO X BLACK LANTERNS
 SIZE. 0.28m x 650mm. H.A.G. 3m.

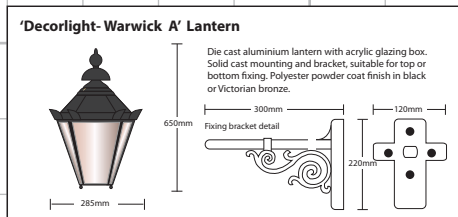



E FIVE X LED FLOOD LIGHTS
 SIZE. 0.23m x 168mm. H.A.G. 6.5/5.5m.

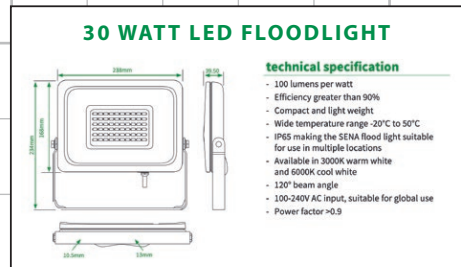


C ONE X SET OF INDIVIDUAL LETTERS
 SIZE. 4.8m x 300mm. H.A.G. 3m.



H ONE X DIRECTIONAL SIGN
 SIZE. 1m x 600mm. H.A.G. 1.2m.

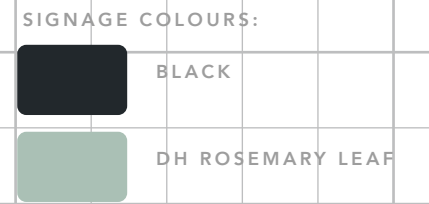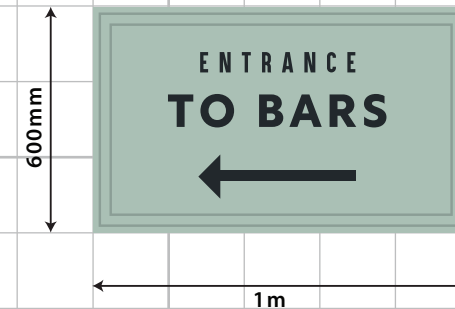


PLEASE REFER TO PAINT MANUFACTURER SWATCHES PRIOR TO APPROVAL

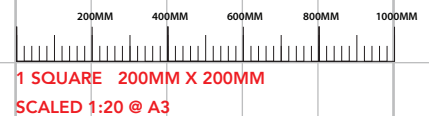

EXISTING ELEVATIONS



PROPOSED ELEVATIONS

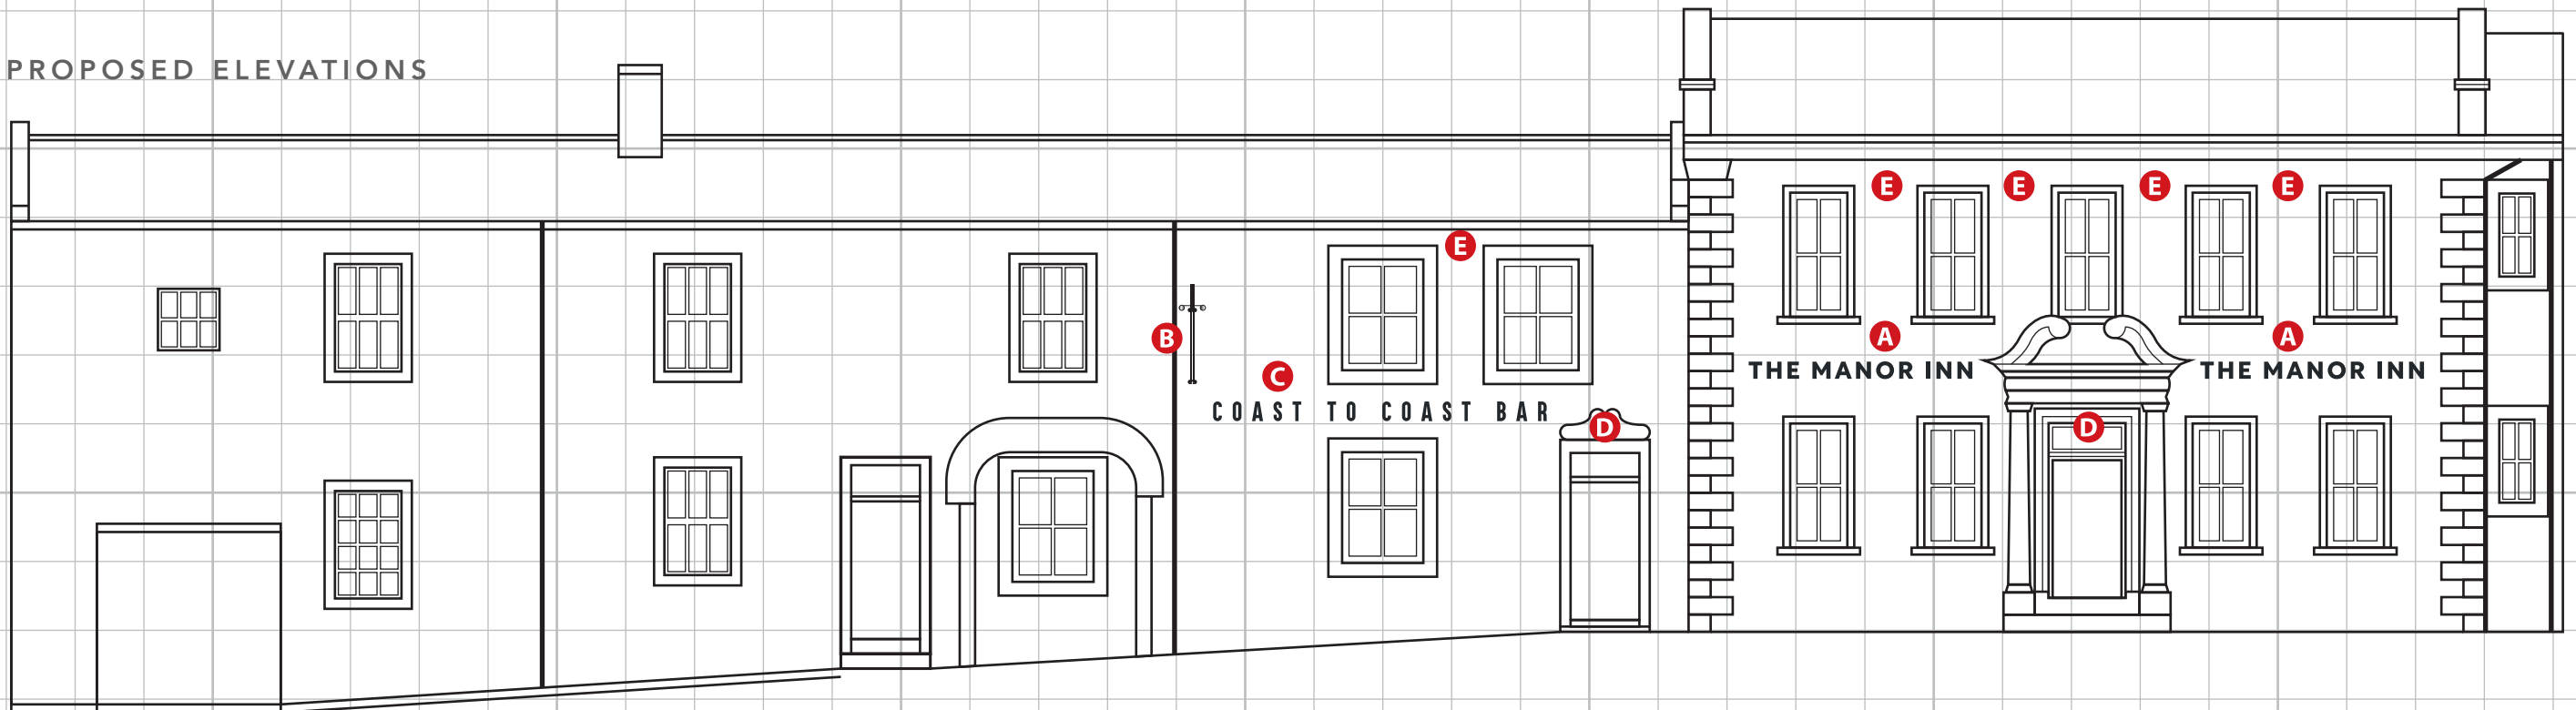

1M 2M 3M 4M 5M
1 SQUARE 1M X 1M
SCALED 1:100 @ A3



BUILDING COLOURS:

PLEASE REFER TO PAINT MANUFACTURER PRIOR TO APPROVAL

DH ROSEMARY LEADF WINDOW SURROUNDS

DH CHINA WHITE RENDER



