


Please Note:


Drawings subject to relevant statutory approvals.

All dimensions to be checked on site. Do not scale from this drawing. Work to figured dimensions only.

© This drawing is copyright of MC Architecture + Design Ltd and may not be reproduced in any way without their specific permission.

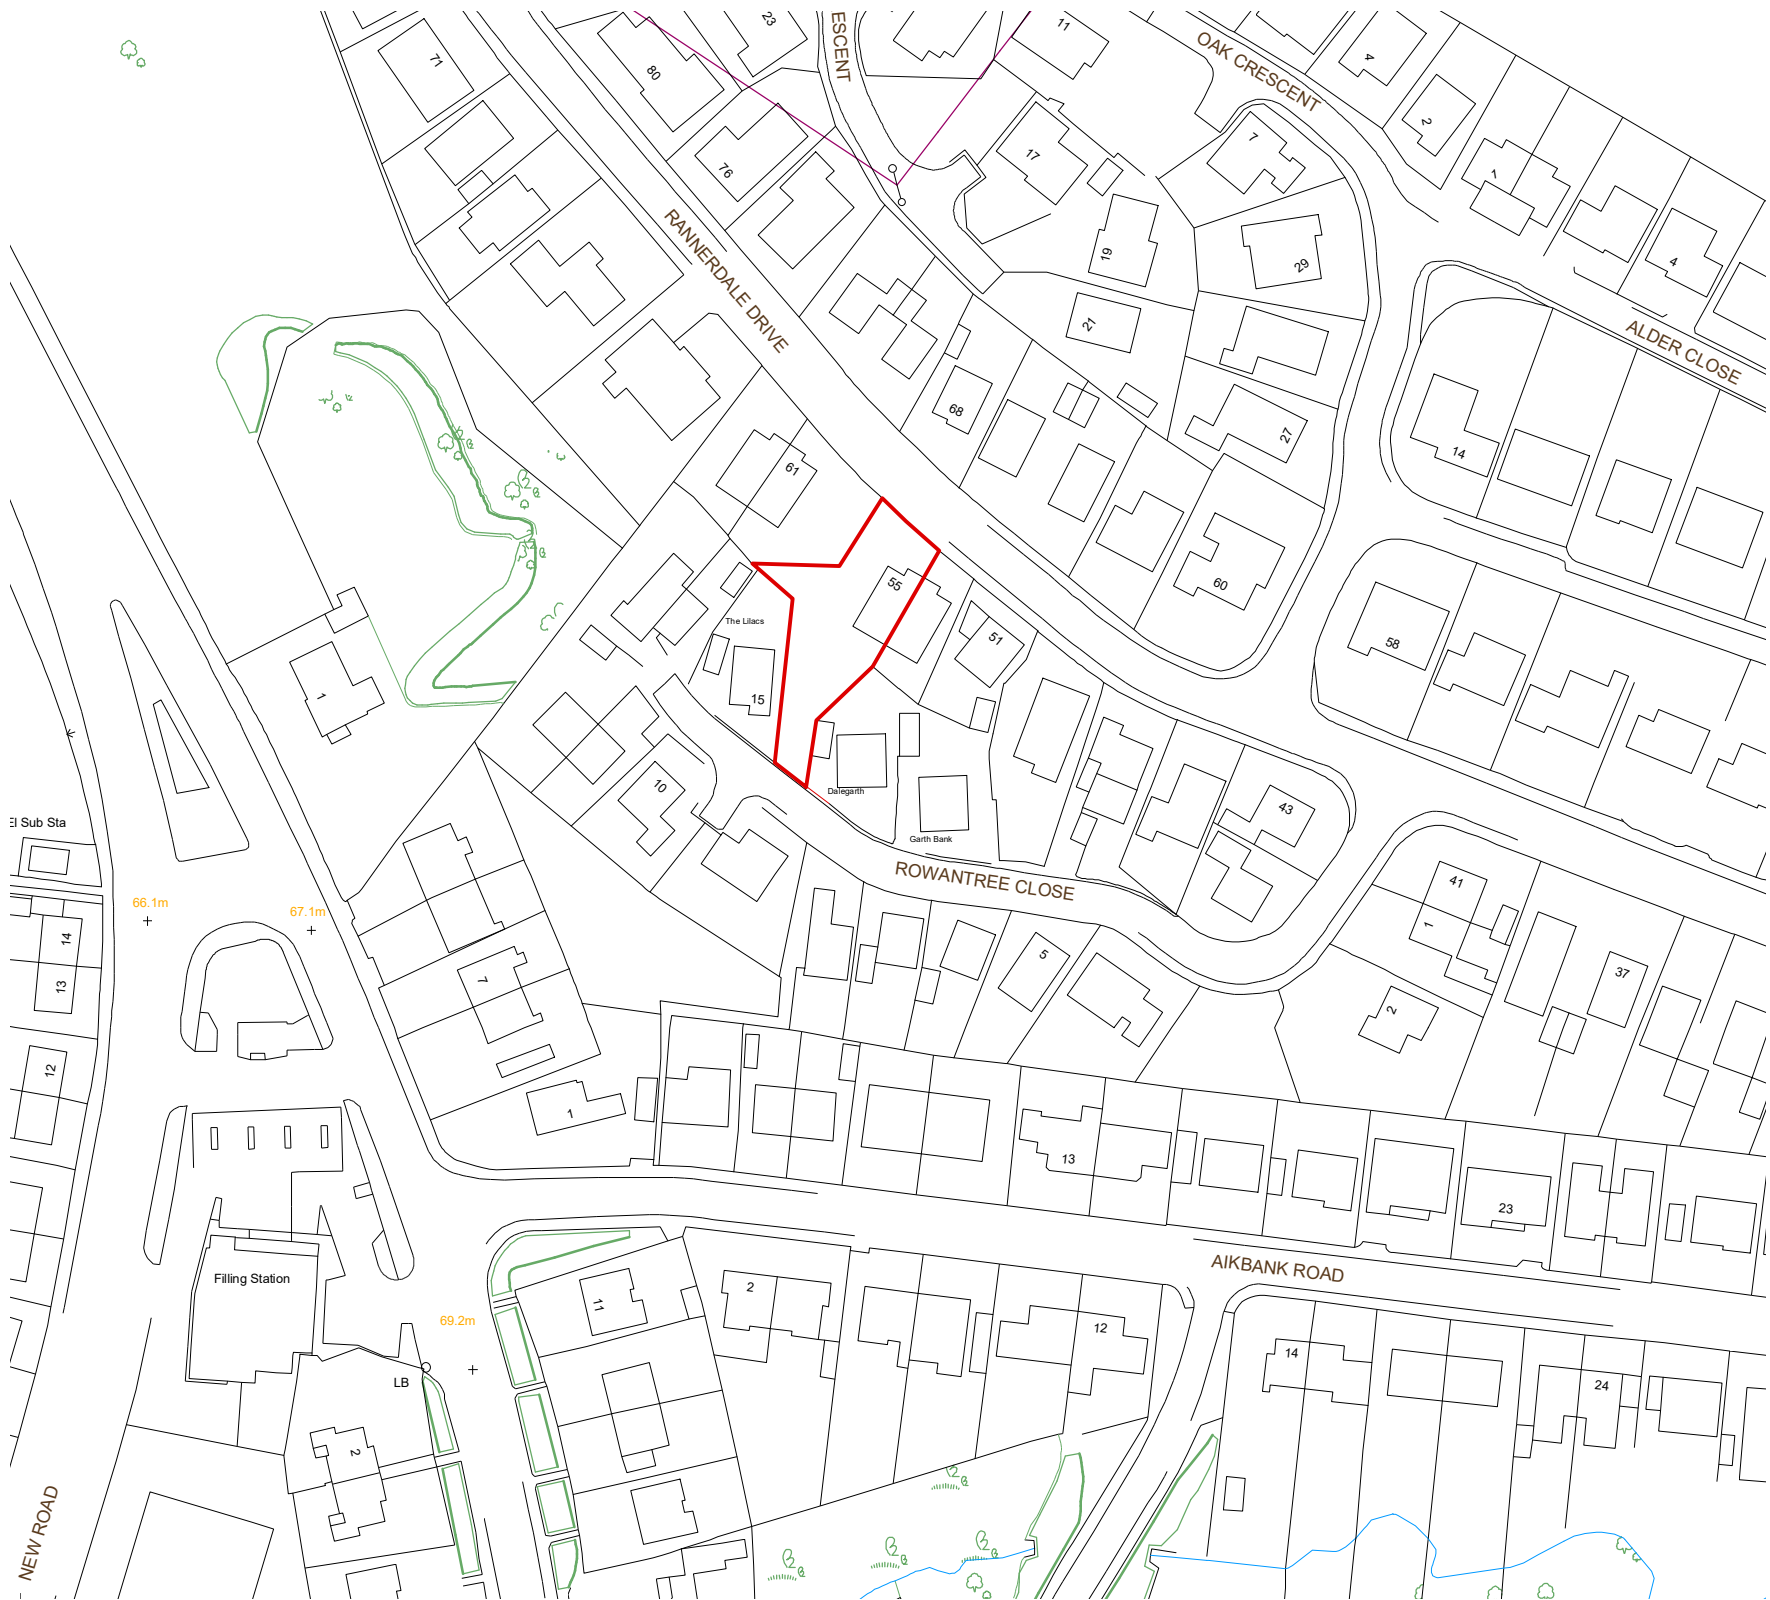

Site Location Plan  
Scale 1:1250 @ A3

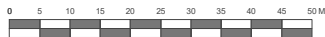

# MCA

MC Architecture + Design

<input type="checkbox"/> Preliminary	<input type="checkbox"/> Tender
<input checked="" type="checkbox"/> For Approval	<input type="checkbox"/> Construction

Client >  
**Mr Clarke.**

Project >  
**55 Rannerdale Drive, Whitehaven,  
Cumbria, CA28 6LA.**

Drawing Title >  
**Site Location Plan**

Scale > <b>1:1250 @ A3</b>	Date > <b>Nov 2024</b>
-------------------------------	---------------------------

Drawing No. > <b>2324-002-01</b>	Rev > <b>A</b>
-------------------------------------	-------------------