




Please Note:

Drawings subject to relevant statutory approvals.

All dimensions to be checked on site. Do not scale from this drawing. Work to figured dimensions only.

© This drawing is copyright of MC Architecture + Design Ltd and may not be reproduced in any way without their specific permission.

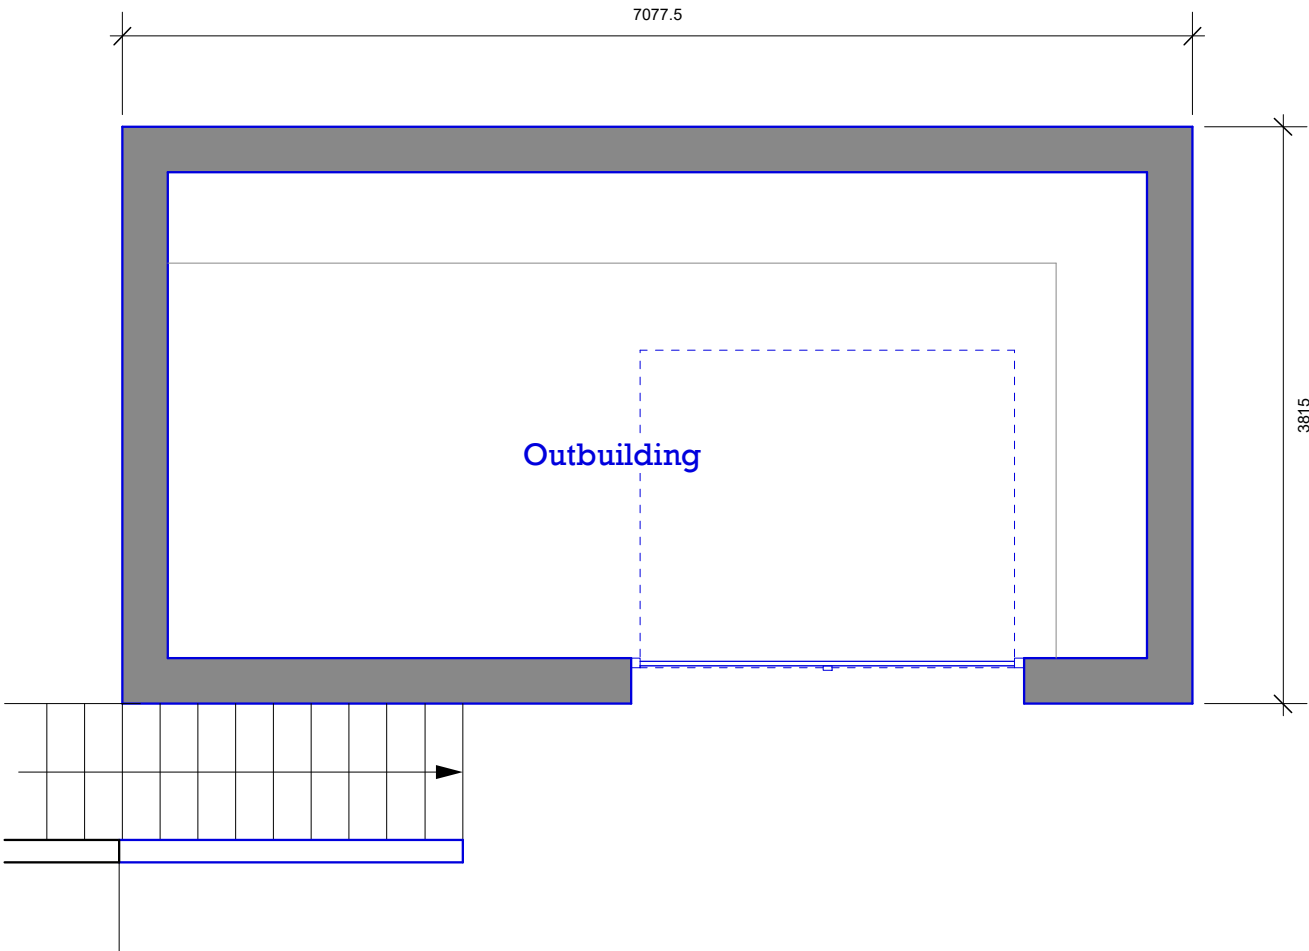

Proposed Garage Plan  
Scale 1:50 @ A3

**MCA**  
MC Architecture + Design

- |   |                                       |
|---|---------------------------------------|
| <input checked="" type="checkbox"/> Preliminary | <input type="checkbox"/> Tender       |
| <input type="checkbox"/> For Approval           | <input type="checkbox"/> Construction |

Client >  
Mr Clarke

Project >  
55 Rannerdale Drive, Whitehaven,  
Cumbria, CA28 6LA.

Drawing Title >  
Proposed Garage Plan.

Scale >  
1:50 @ A3

Date >  
Nov 2024

Drawing No. >  
2324-002-10

Rev >

A