


FRIZINGTON PARK

KEY:
— Extent of development site
— Extent of other site ownership

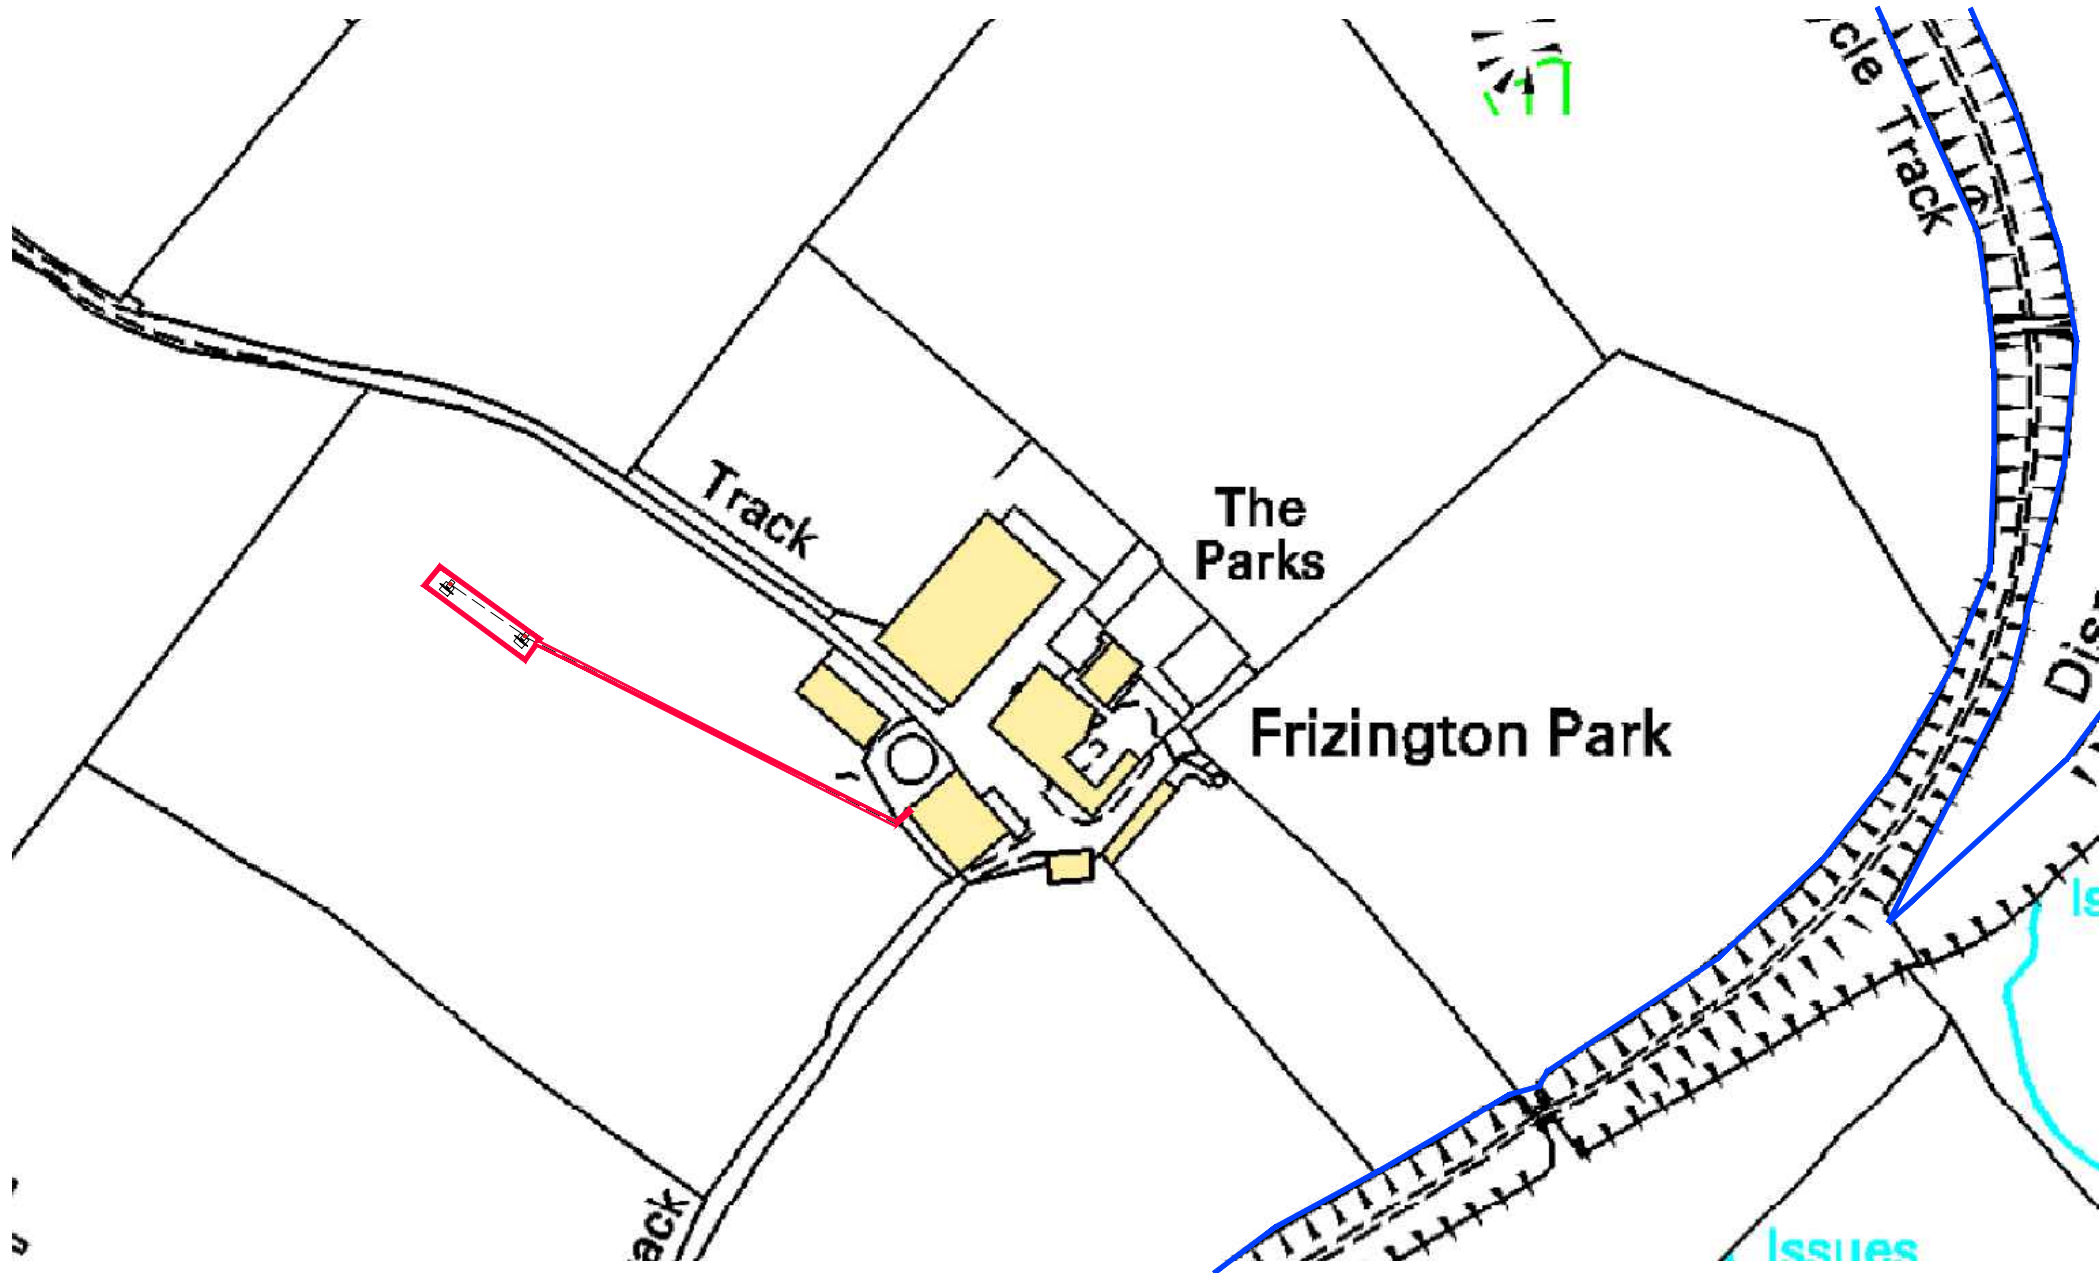

Revisions - Apr 23 Planning issue. GC

Client Mr Alan Jackson

Project Erection of Two Wind Turbines
 The Parks
 Park Street
 Frizington
 CA26 3RB

Drawing Location Plan

Drawing No. 2338 - 01

Scale 1:2500 @ A4 Drawn GC Date Apr 2023