



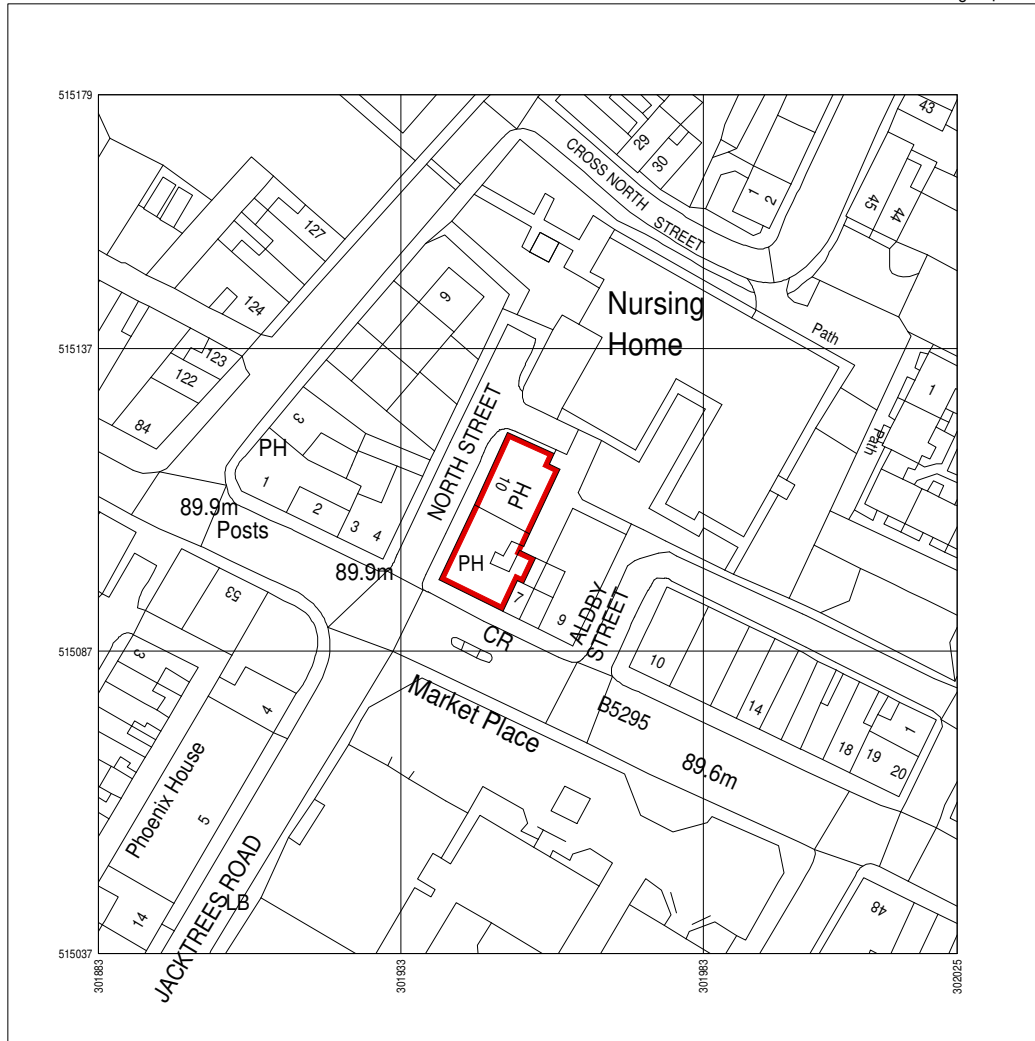

Produced on 18 July 2023 from the Ordnance Survey National Geographic Database and incorporating surveyed revision available at this date.
This map shows the area bounded by 301883 515037, 302025 515037, 302025 515179, 301883 515179, 301883 515037.
Crown copyright and database rights 2023 OS 100054135. Supplied by copla ltd trading as UKPlanningMaps.com a licensed Ordnance Survey partner (OS 100054135).
Data licence expires 18 July 2024. Unique plan reference: v2c/977670/1317915

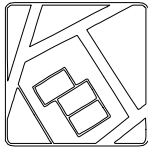

Location Plan (scale 1:1250@A4)

Sean McLean Design

22 Portrack Grange Road, Stockton-on-Tees, TS18 2PH
Tel : 07711127641 E-mail smdesign@tiscali.co.uk

PROPOSED DEVELOPMENTS AT
5-6 HIGH STREET, CLEATOR MOOR
CA25 5BQ FOR HARRY BHAKER

LOCATION
PLAN

Drg. No. 2367/01 'O' Date MAY 23