




DOOR ELEVATION 1:20
Grey steel external door to provide access to existing shed.

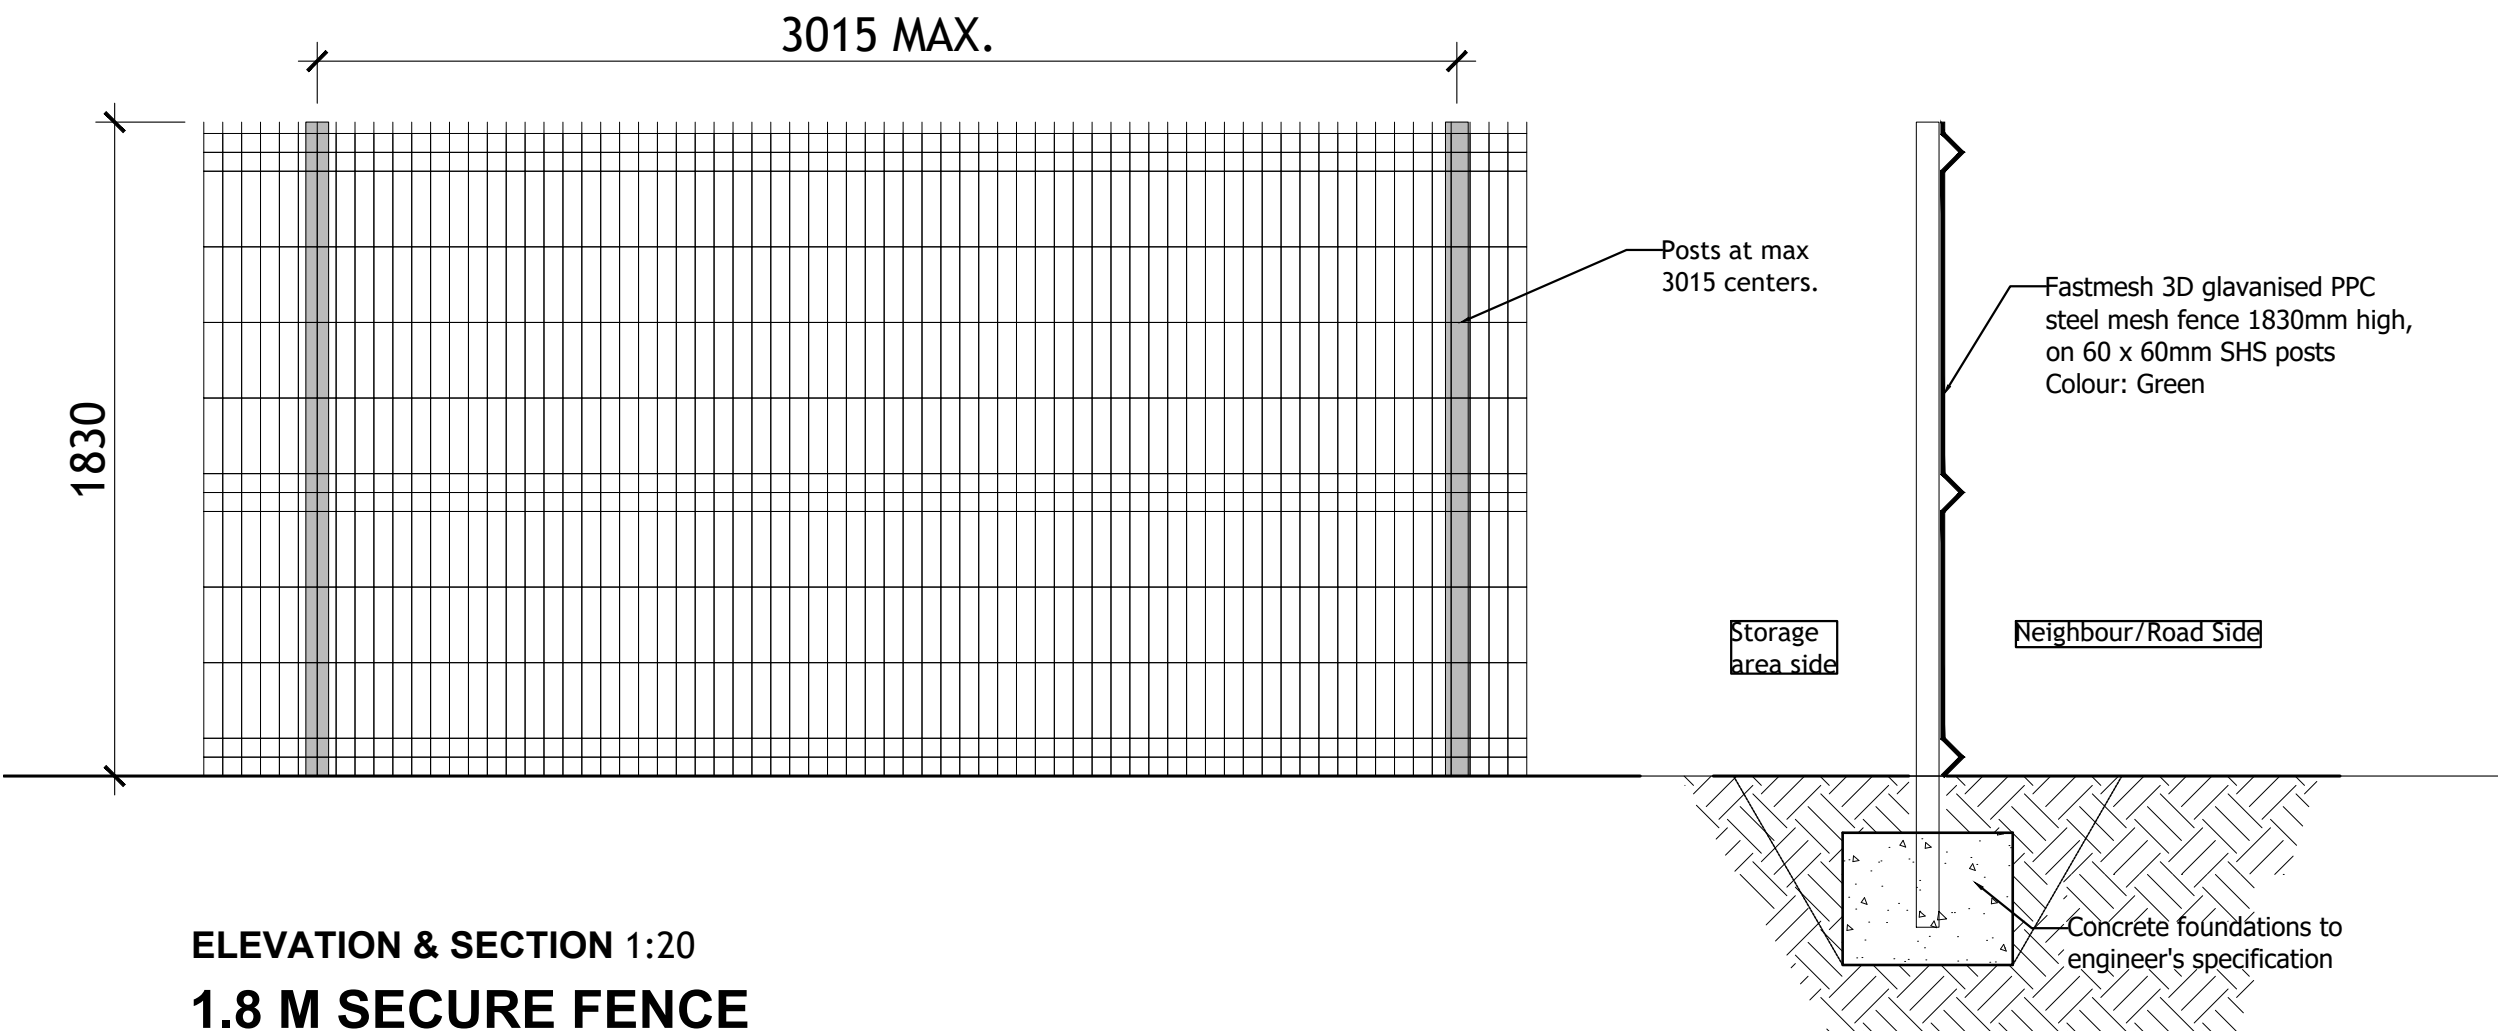

ELEVATION & SECTION 1:20
1.8 M SECURE FENCE

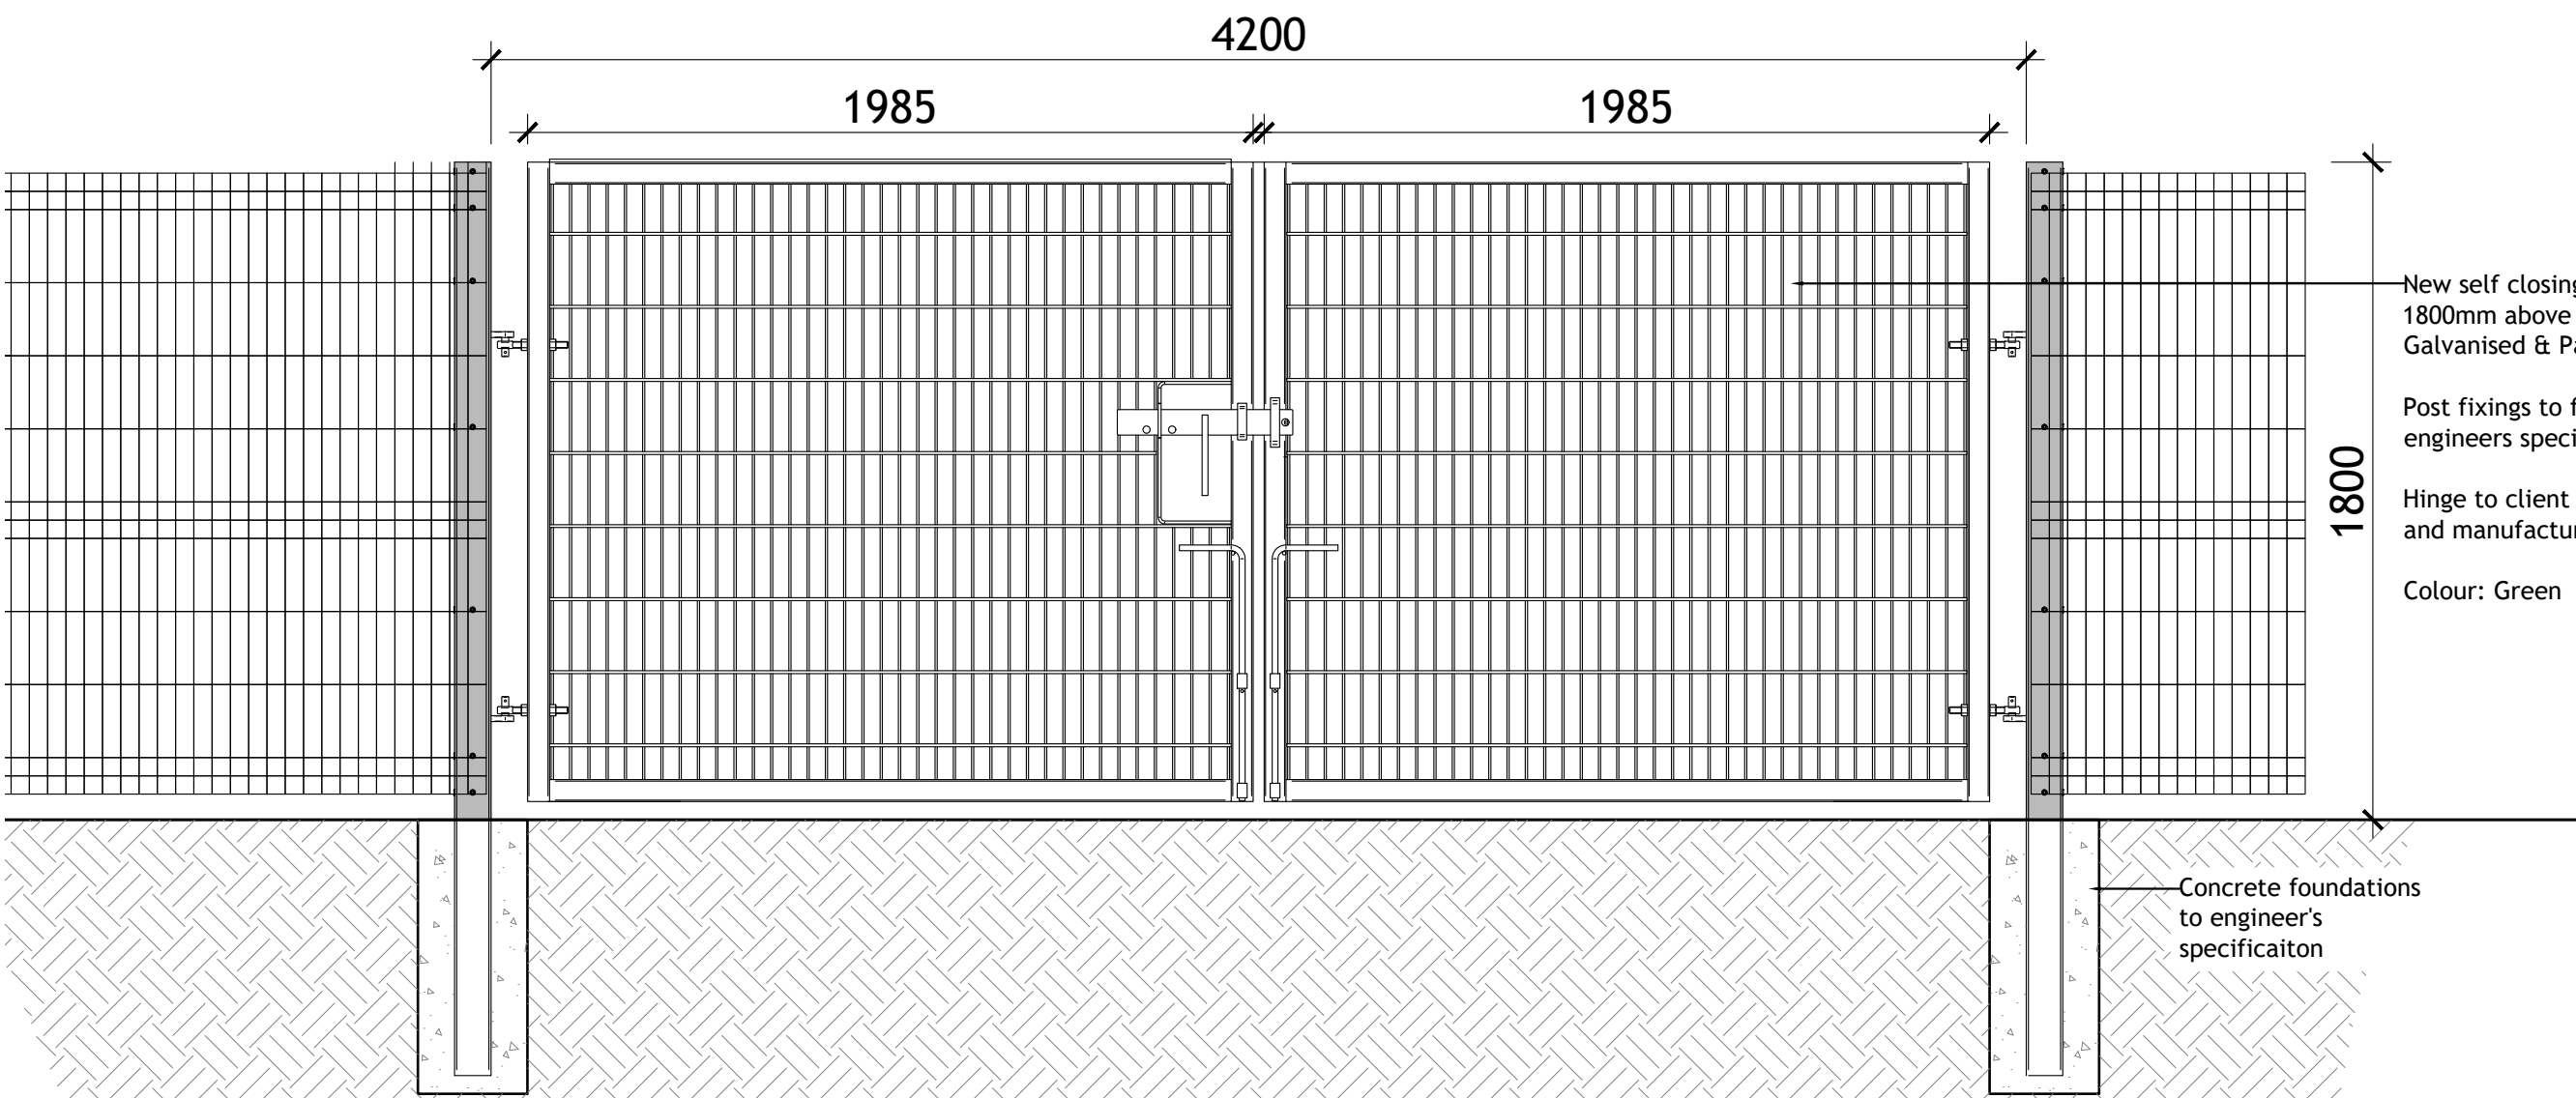

ELEVATION & SECTION 1:20
GATE IN FENCE

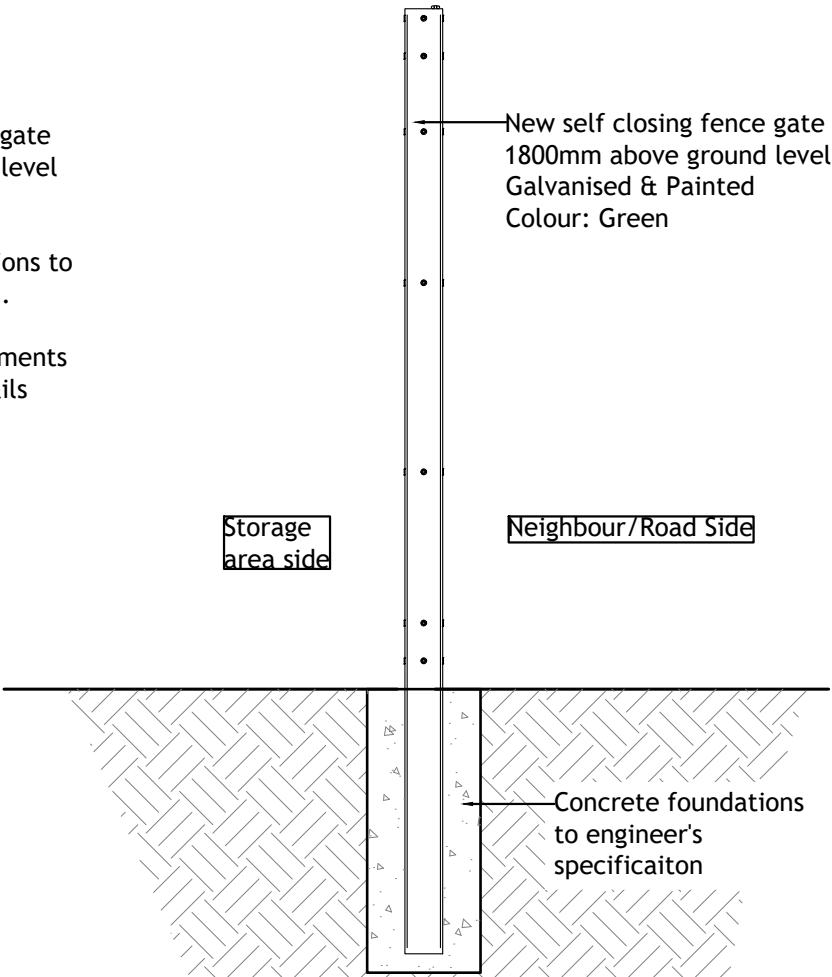

General Notes:

Do not scale from this drawing- refer only to stated dimensions. If in doubt request clarification from this office. This drawing, and associated copyright, is the property of Convery Prenty Shields Architects Ltd.

Revision	Initials	Date
A	LPO	15.05.25

1. Added door elevation.

PLANNING

ConveryPrentyShields

ARCHITECTS

144 West George Street, Glasgow, G2 2HG www.cpsarchitects.co.uk 0141 258 3100

CLIENT

Graisley Properties Ltd

PROJECT

Demolition of Former Tannery Building & Formation of Storage Compounds.
The Old Tannery,
Haverigg Industrial Estate, Poolside,
Haverigg, Millom LA18 4NG

DRAWING

Fence and Door Details

PAPER SIZE

A2

SCALE

1:50

DATE

Apr 25

DRAWING NUMBER

2393_00_110

REVISION

A