



Front Elevation

1 : 100

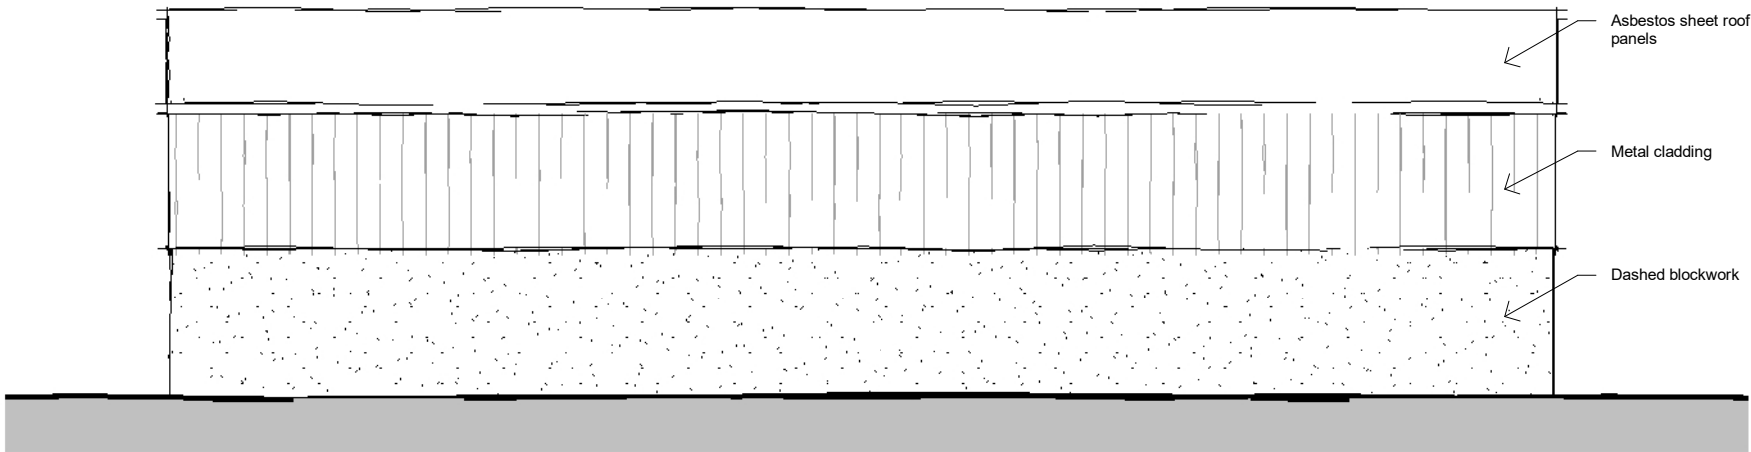


Rear Elevation

1 : 100

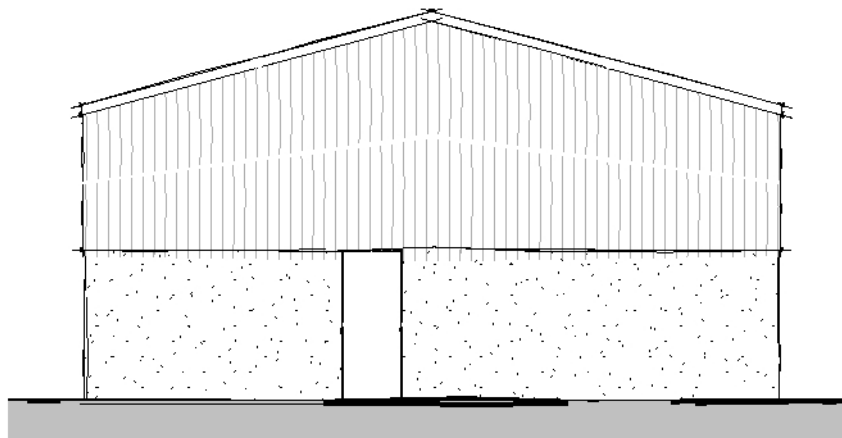


Side Elevation 01

1 : 100

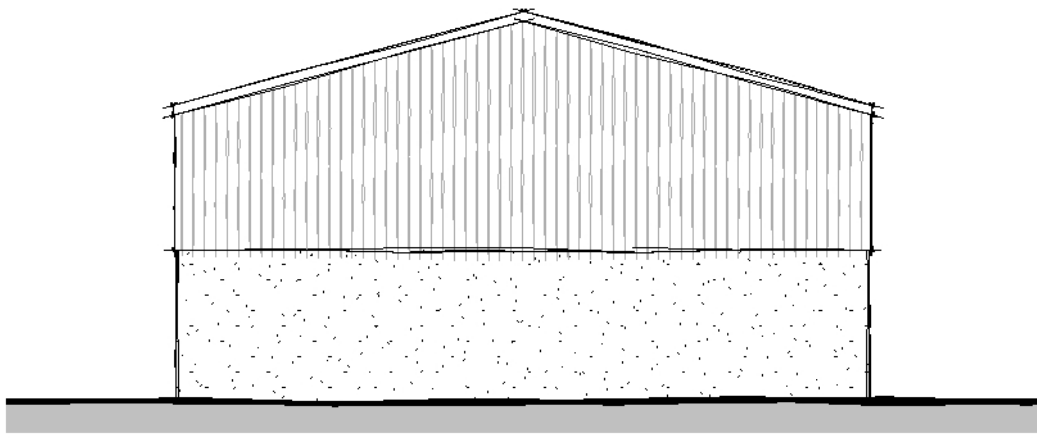

Side Elevation 02

1 : 100

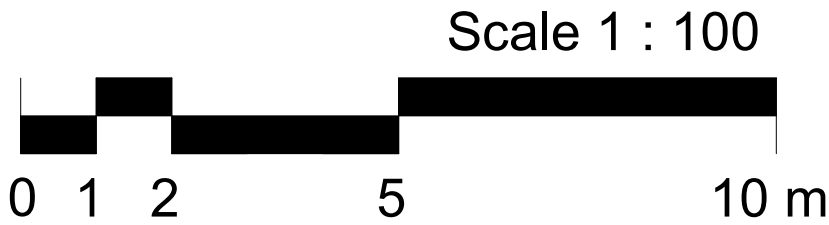

FOX-AD

NOTES:

DRAWING MAYBE SCALED FOR PLANNING PURPOSES ONLY

© FOX ARCHITECTURAL DESIGN LTD

Client:

MILES PARROTT

Project:

KILNMIRE FIELD - LADY HALL - MILLOM

Title:

ELEVATIONS AS EXISTING - BARN 01

Scale:

1 : 100 at A3

Date:

FEBRUARY 2024

Status:

PLANNING

Drawing Reference:

24-01-P-03

Revision: