




EXTENT OF WORKS (1:500)

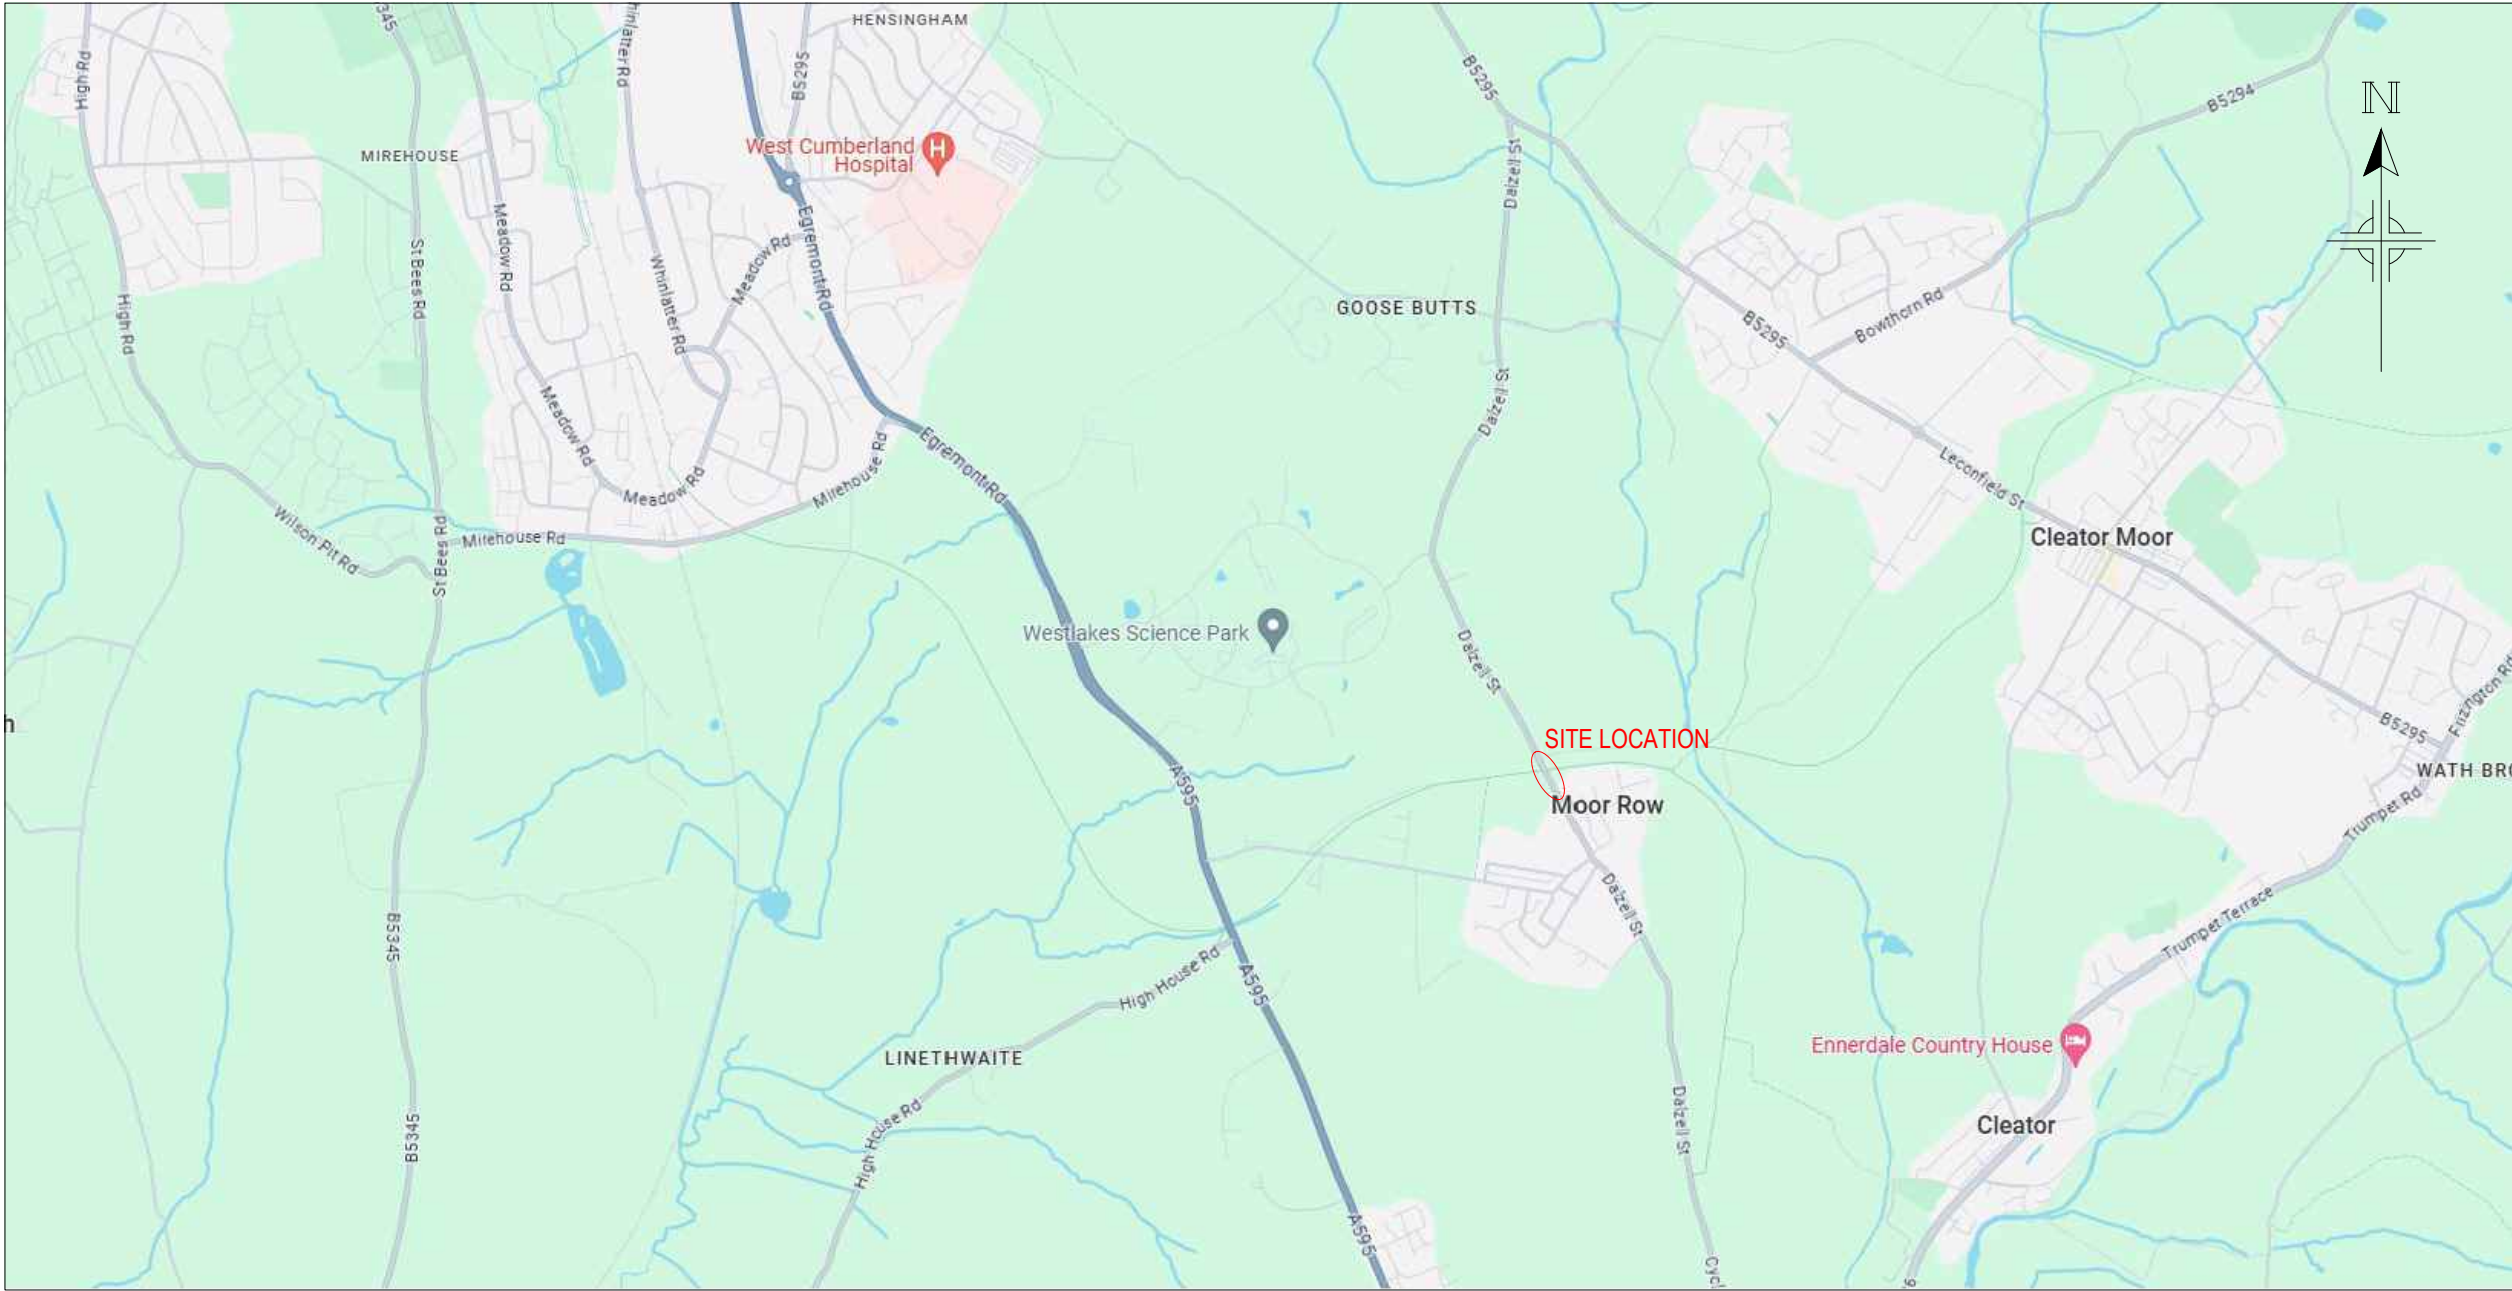

LOCATION OF HIGHWAY WORKS - NOT TO SCALE

NOTE

THIS PRINT AND ANY DESIGN THEREON IS THE PROPERTY OF BECKWITH & HANLON CONSULTING ENGINEERS LIMITED AND IS TO BE RETURNED ON REQUEST. IT IS TO BE USED ONLY FOR THE PURPOSE FOR WHICH IT WAS EXPRESSLY LOANED AND IS NOT TO BE COPIED IN ANY MANNER, NOR IS INFORMATION TAKEN THEREFROM TO BE TRANSMITTED OR PASSED TO OTHERS.

DO NOT SCALE OFF THIS DRAWING.

DO NOT TAKE DIGITAL DIMENSIONS OFF THIS DRAWING.

KEY

FOOTWAY

CARRIAGEWAY

CARRIAGEWAY TO BE RESURFACED

EXTENT OF WORKS WITHIN HIGHWAY

TRAFFIC SIGN

GULLY CONNECTION

C3	AMENDMENTS FOLLOWING SITE MEETING ON 18/12/25.	JH	JM	08/01/26
C2	S278 BOUNDARY LINE REMOVED TO ADDRESS CCC COMMENTS.	JM	JM	28/11/25
C1	SPEED CUSHION ADDED NEAR SPEED RESTRICTION SIGNS NORTH OF THE ACCESS.	JH	JM	10/01/25
P2	SPEED CUSHION NEAR MOOR ROW VILLAGE REMOVED FOLLOWING LLFA COMMENTS DATED 30/10/24.	JH	JM	02/12/24
P1	FIRST ISSUE	JH	JM	28/06/24
REV	AMENDMENT	BY	CKD	DATE

CLIENT

NIGEL KAY HOMES LTD.

PROJECT

DALZELL STREET
MOOR ROW

DRAWING TITLE

SECTION 278 WORKS
AGREEMENT PLAN

BH

BECKWITH & HANLON

Beckwith & Hanlon

Consulting Engineers Limited

F22 Willow Court, Marquis Court,

Team Valley Trading Estate,

Gateshead, NE11 0RU

tel: 0191 273 7582

SCALE	BY	CHECKED	DATE
AS SHOWN	JH	JM	JUNE '24

DRAWING NO.	24-011-101				
STATUS	CONSTRUCTION	REV	C3	SIZE	A1