


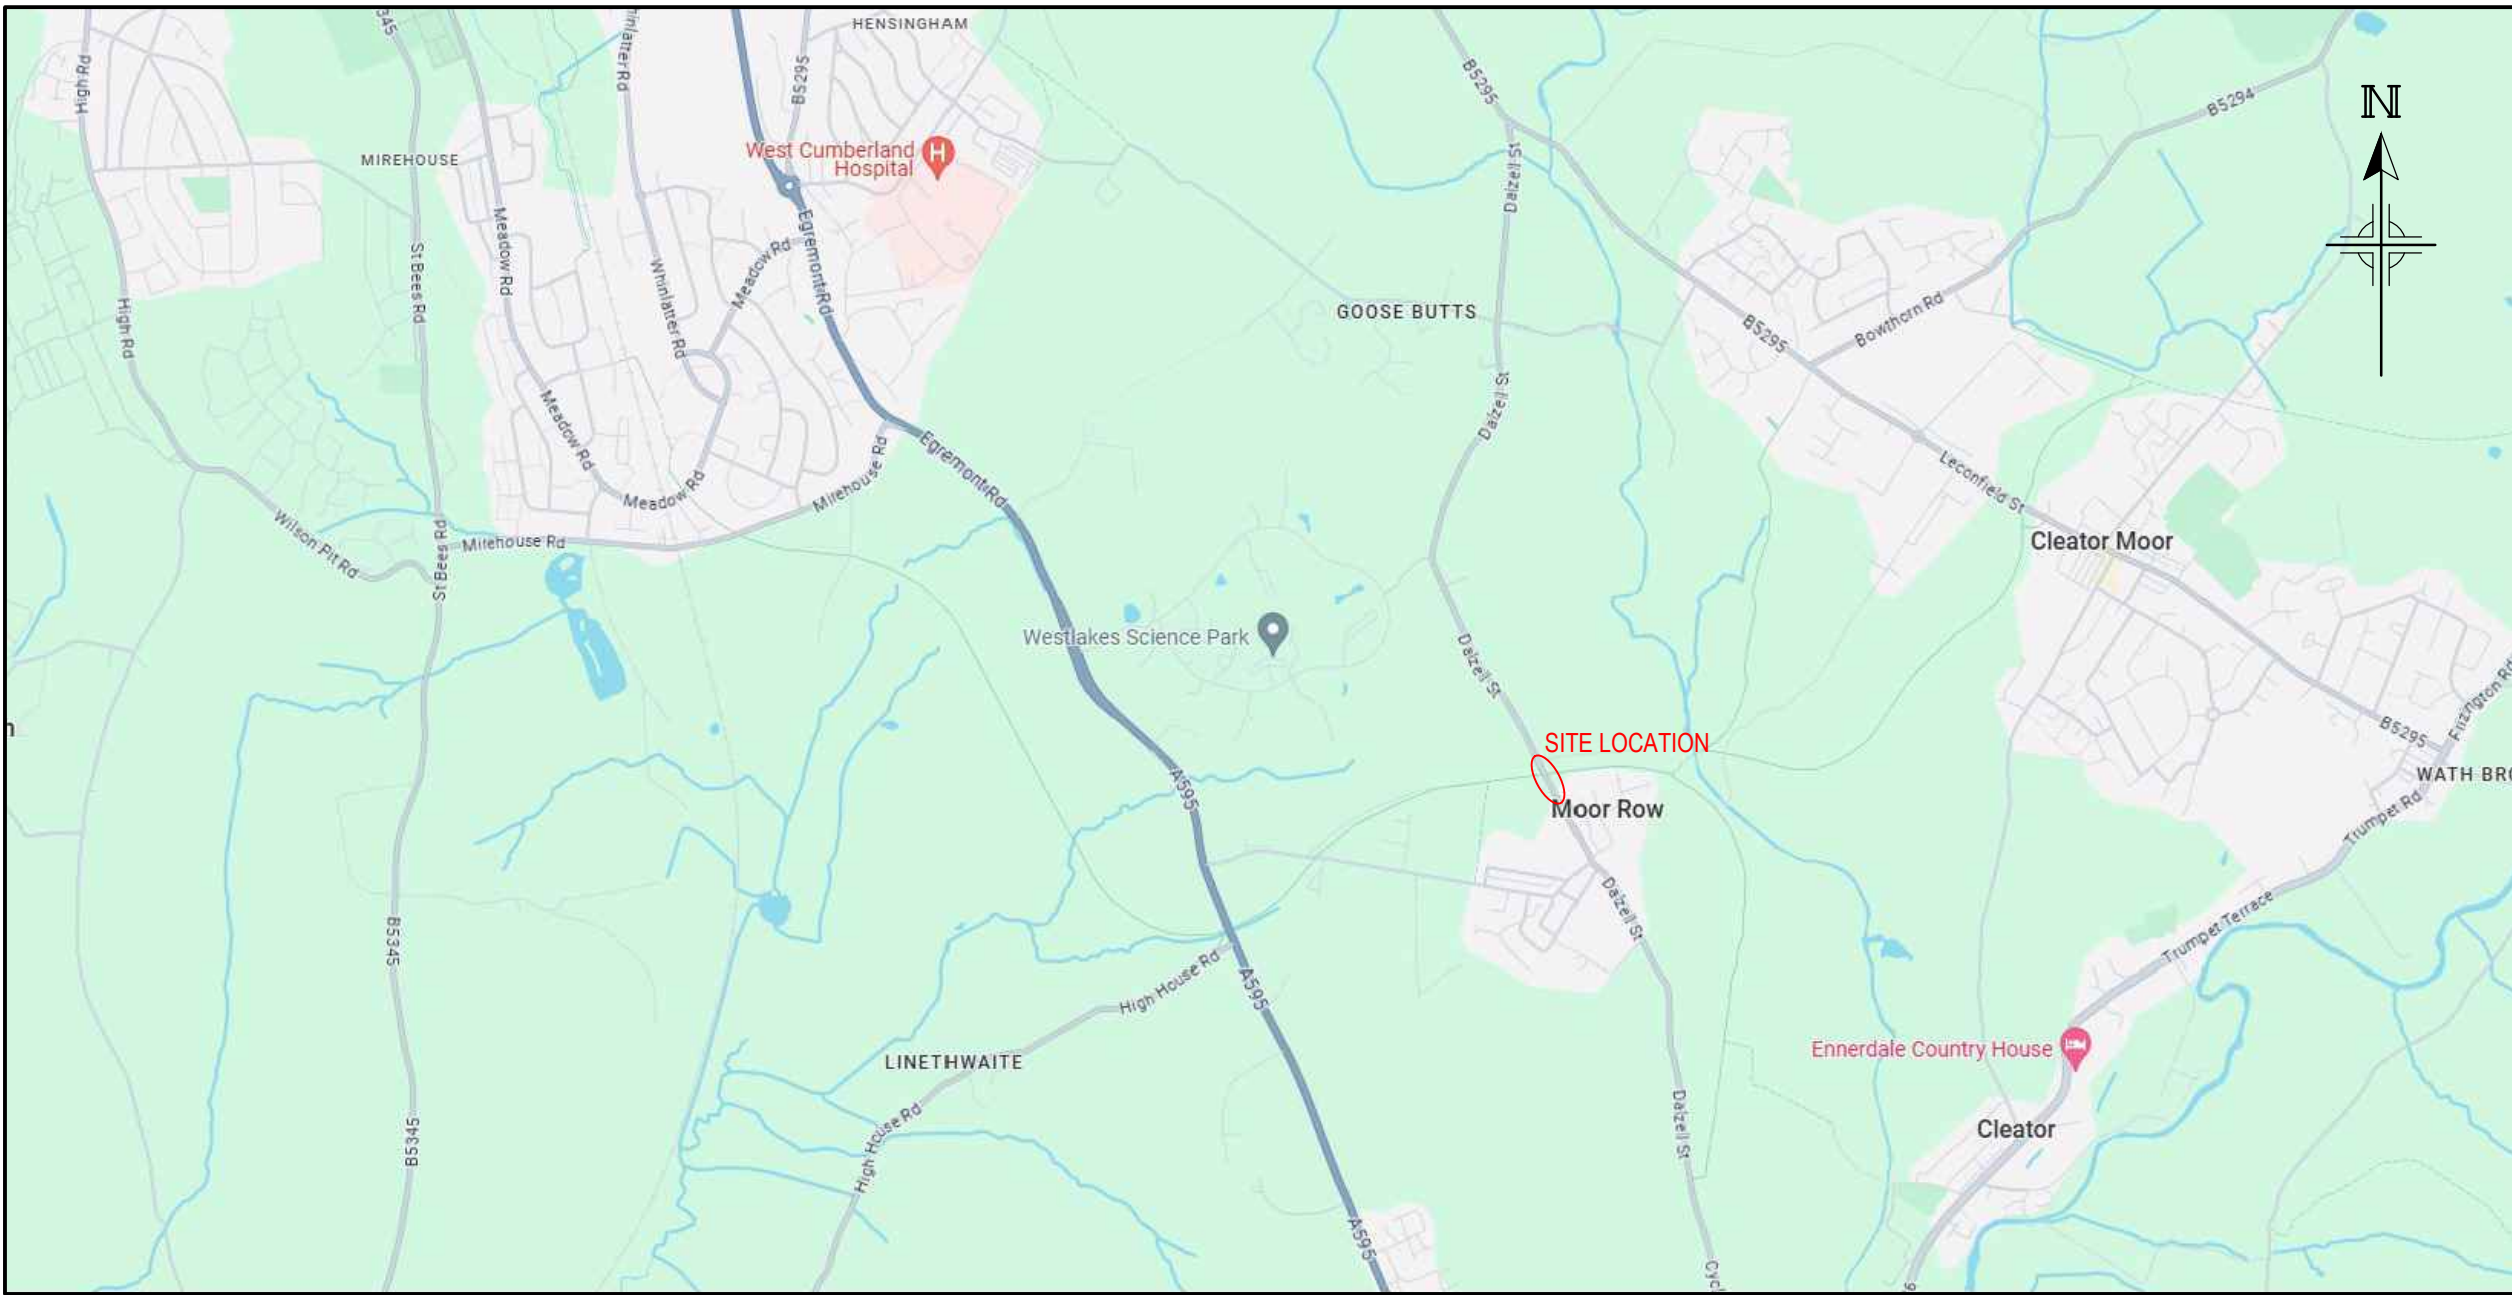

LOCATION OF HIGHWAY WORKS - NOT TO SCALE

NOTE

THIS PRINT AND ANY DESIGN THEREON IS THE PROPERTY OF BECKWITH & HANLON CONSULTING ENGINEERS LIMITED AND IS TO BE RETURNED ON REQUEST. IT IS TO BE USED ONLY FOR THE PURPOSE FOR WHICH IT WAS EXPRESSLY LOANED AND IS NOT TO BE COPIED IN ANY MANNER, NOR IS INFORMATION TAKEN THEREFROM TO BE TRANSMITTED OR PASSED TO OTHERS.

DO NOT SCALE OFF THIS DRAWING.

DO NOT TAKE DIGITAL DIMENSIONS OFF THIS DRAWING.

KEY

- FOOTWAY
- CARRIAGEWAY
- EXTENT OF WORKS WITHIN HIGHWAY
- TRAFFIC SIGN
- GULLY CONNECTION

P2	SPEED CUSHION NEAR MOOR ROW VILLAGE REMOVED FOLLOWING LLFA COMMENTS DATED 30/10/24.	JH	JM	02/12/24
P1	FIRST ISSUE	JH	JM	28/06/24
REV	AMENDMENT	BY	CKD	DATE
CLIENT				
NIGEL KAY HOMES LTD.				
PROJECT				
DALZELL STREET MOOR ROW				
DRAWING TITLE				
SECTION 278 WORKS AGREEMENT PLAN				
BH BECKWITH & HANLON Beckwith & Hanlon Consulting Engineers Limited F22 Willow Court, Marquis Court, Team Valley Trading Estate, Gateshead, NE11 0RU tel: 0191 273 7582				
SCALE	BY	CHECKED	DATE	
AS SHOWN	JH	JM	JUNE '24	
DRAWING NO.				
24-011-101				
STATUS			REV	P2
PRELIMINARY			SIZE	A1