

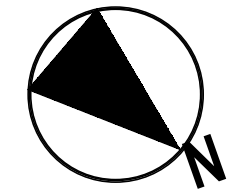



**First**  
1 : 100

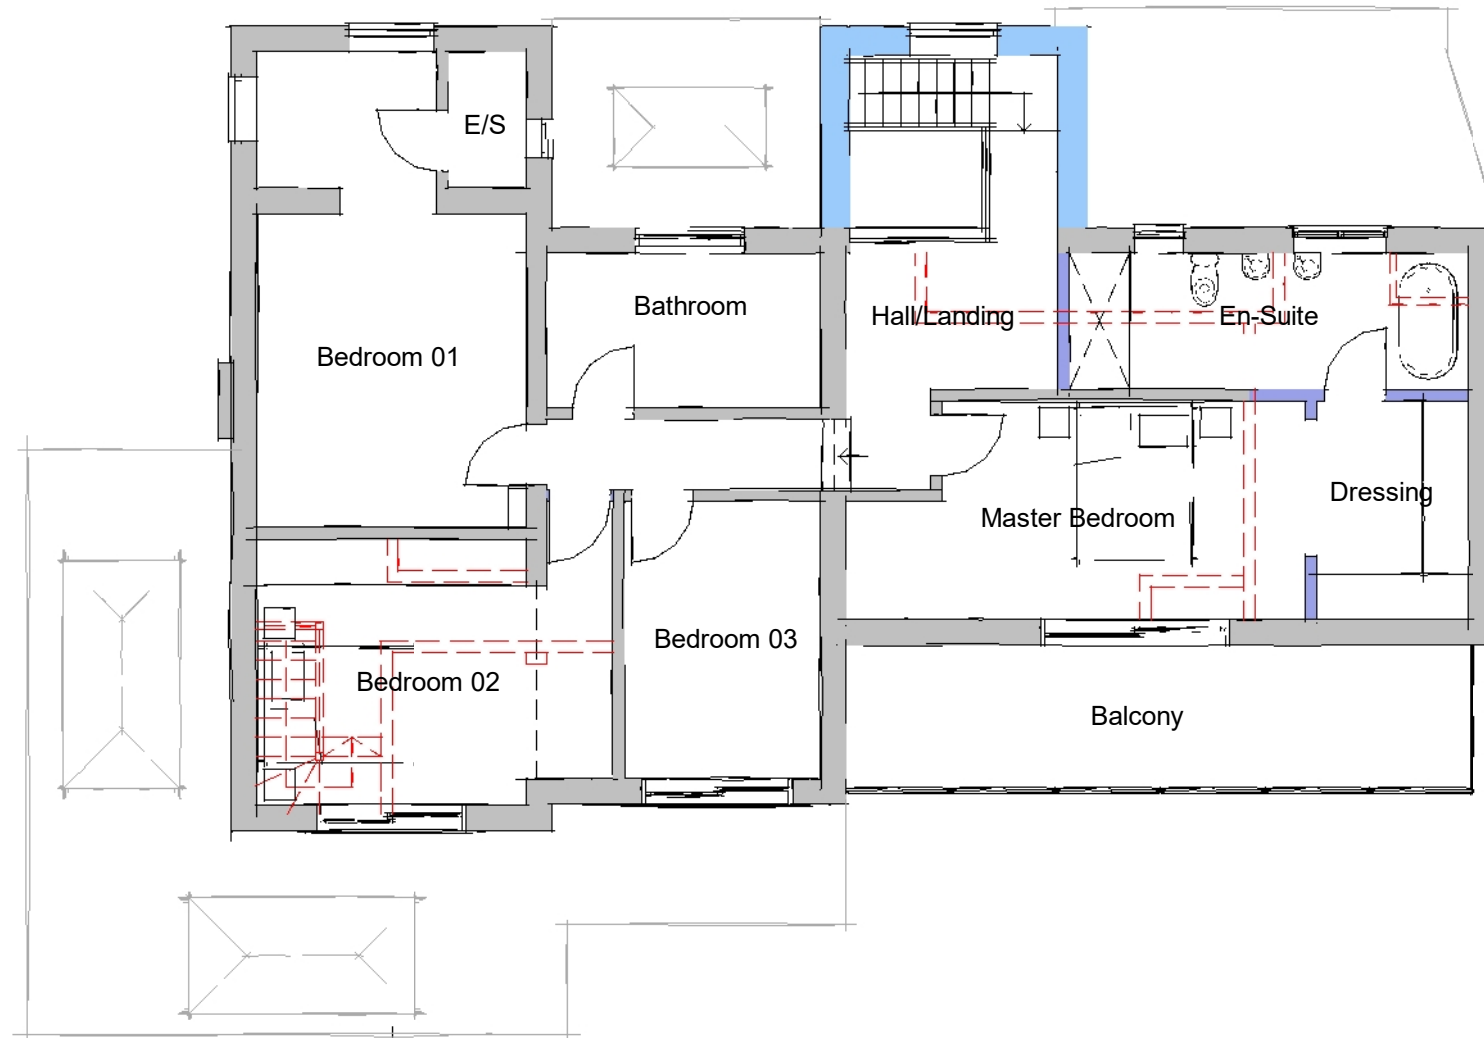

Scale 1 : 100

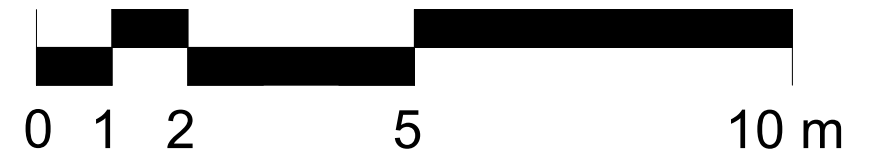

**Ground**  
1 : 100

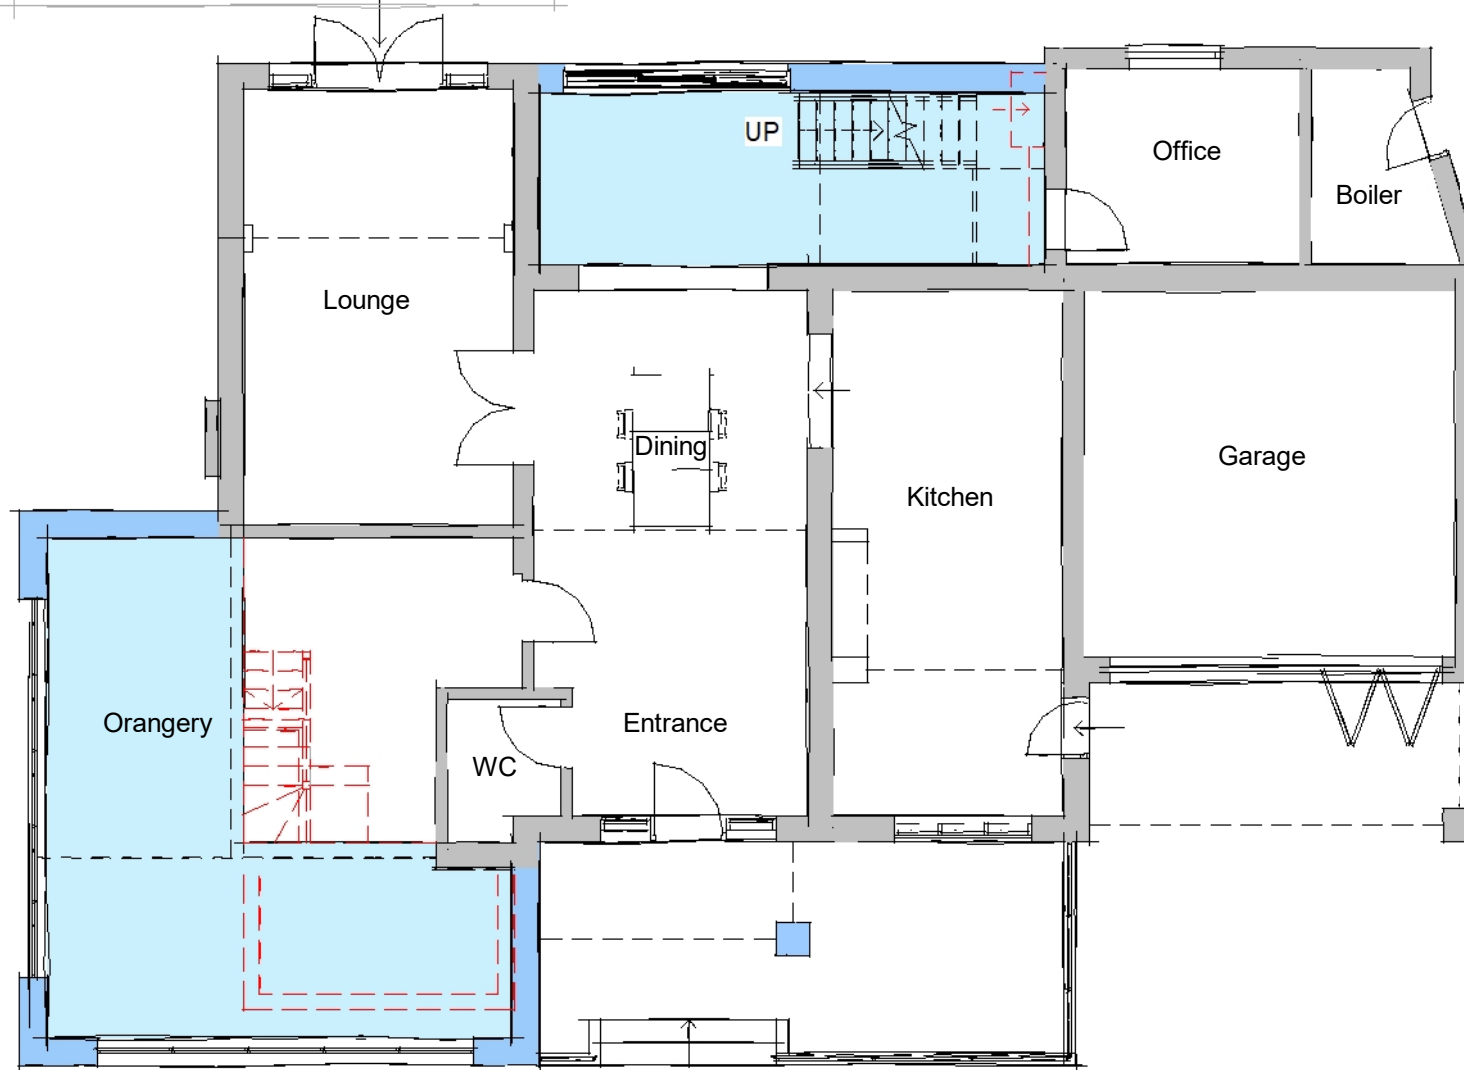

**FOX-AD**

NOTES:

DRAWING MAYBE SCALED FOR PLANNING PURPOSES ONLY

© FOX ARCHITECTURAL DESIGN LTD

A 2024-02-08 Amendments following client review

Client:  
MICHAEL GILES

Project:  
HIGHFIELD - THE HILL - MILLOM

Title:  
PLANS AS PROPOSED 01

Scale:  
1 : 100 of A3

Date:  
JANUARY 2024

Status:  
PLANNING

Drawing Reference:  
24-02-P-06

Revision:  
A