

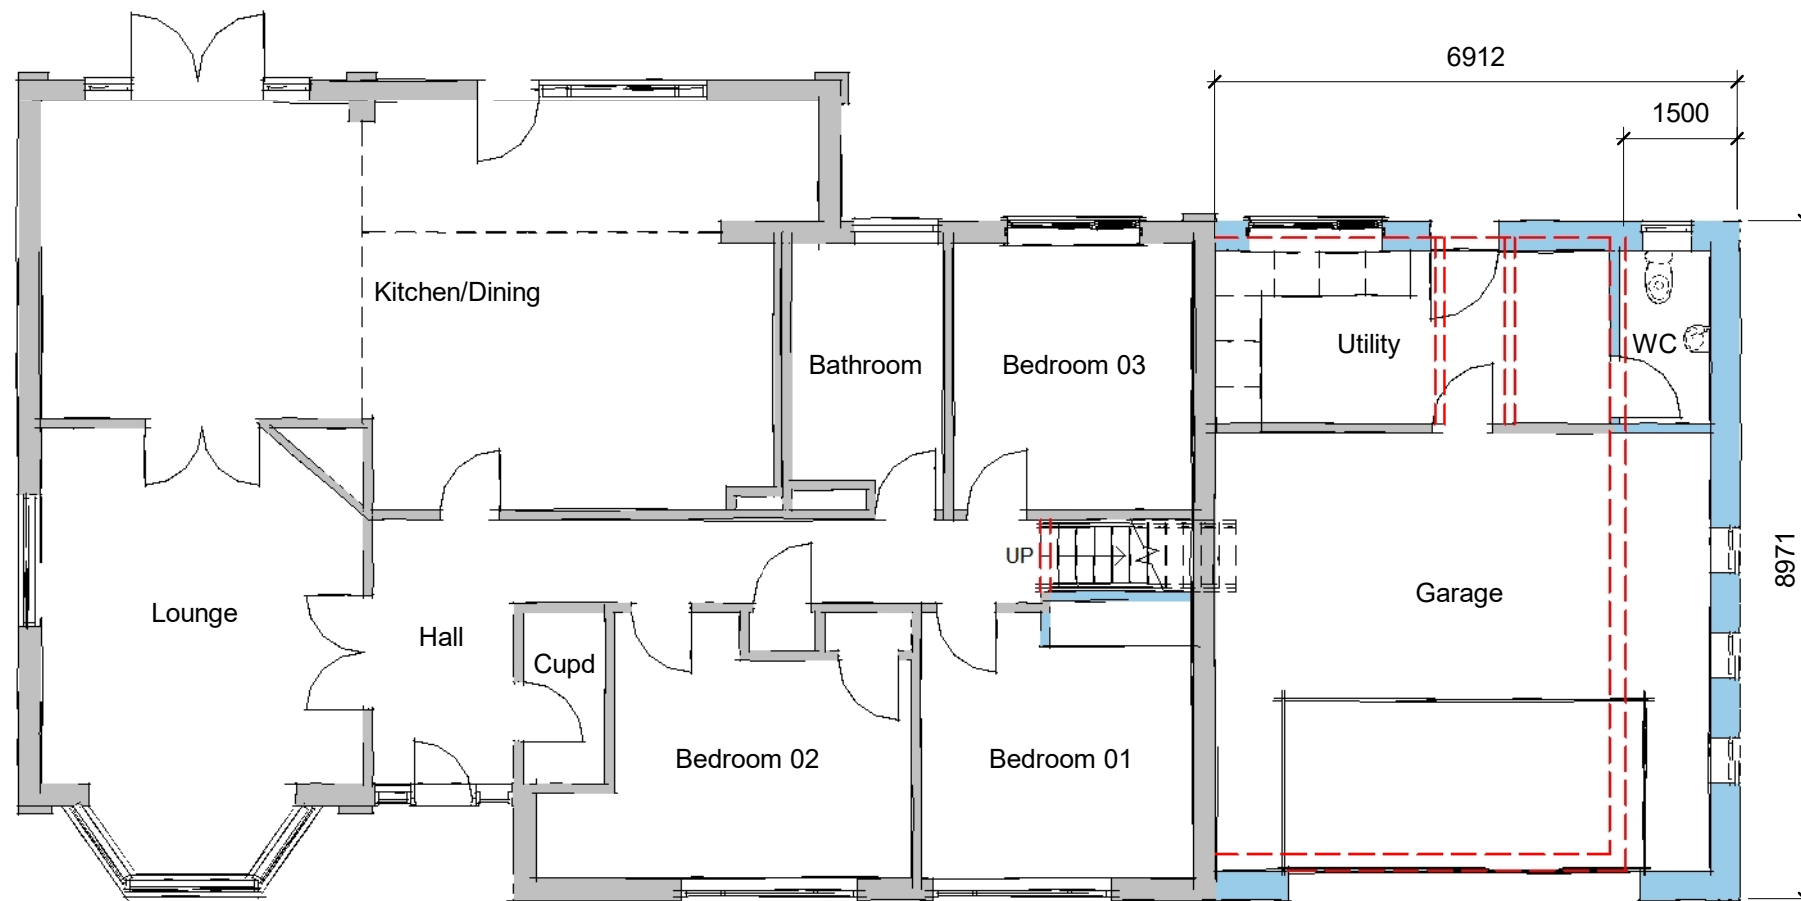


First
1 : 100

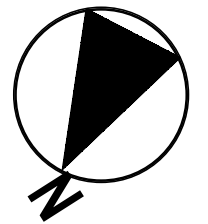

Ground
1 : 100

Scale 1 : 100

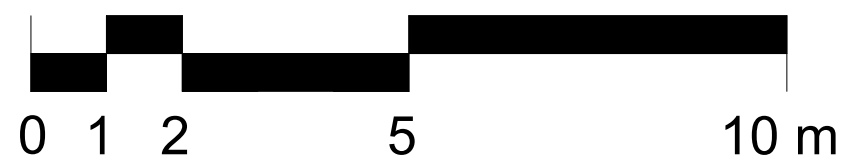

FOX-AD

NOTES:

DRAWING MAYBE SCALED FOR PLANNING PURPOSES ONLY

© FOX ARCHITECTURAL DESIGN LTD

B 2025-01-07 Alterations following client review

A 2025-01-06 Alterations following client review

Client:
SIMON CLARKE

Project:
CROSS HOUSE BUNGALOW - MILLOM

Title:
PLANS AS PROPOSED

Scale:
1 : 100 at A3

Date:
MAY 2024

Status:
PLANNING

Drawing Reference:
24-17-P-05

Revision:
B