






Front Elevation
1 : 100

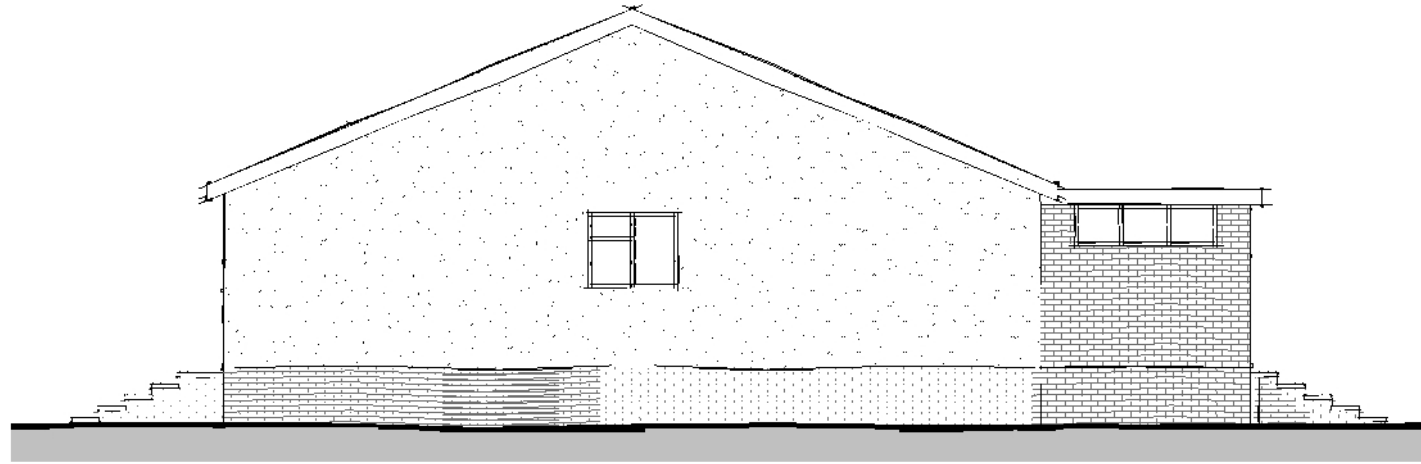

Side Elevation 01
1 : 100

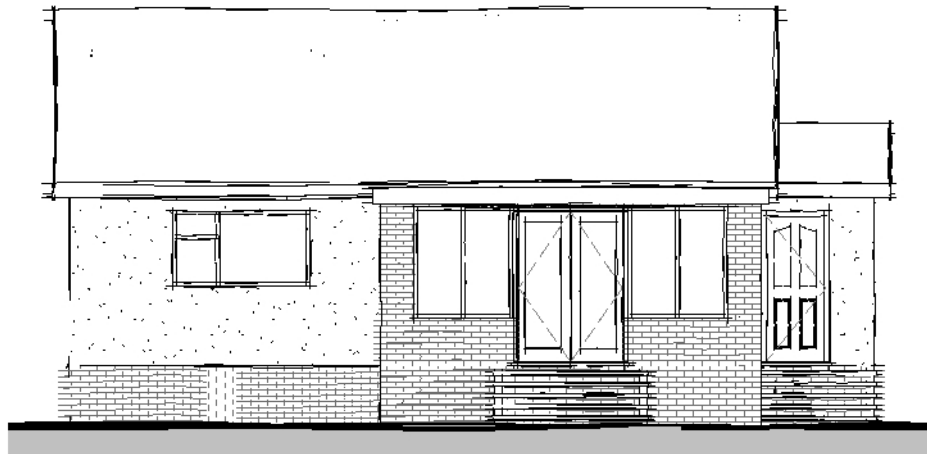

Rear Elevation
1 : 100

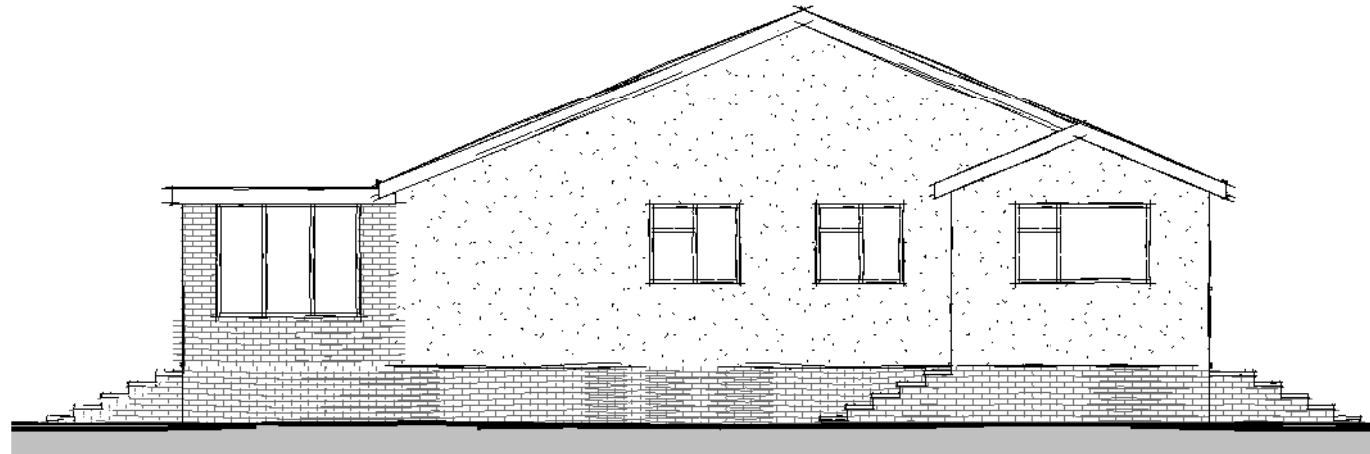

Side Elevation 02
1 : 100



FOX-AD

NOTES:

DRAWING MAYBE SCALED FOR PLANNING PURPOSES ONLY

© FOX ARCHITECTURAL DESIGN LTD

Client:
PETER MOORE

Project:
SQUARE GARDENS - POOLSIDE - HAVERIGG

Title:
ELEVATIONS AS EXISTING

Scale:
1 : 100 at A3

Date:
MAY 2024

Status:
PLANNING

Drawing Reference:
24-20-P-03

Revision: