

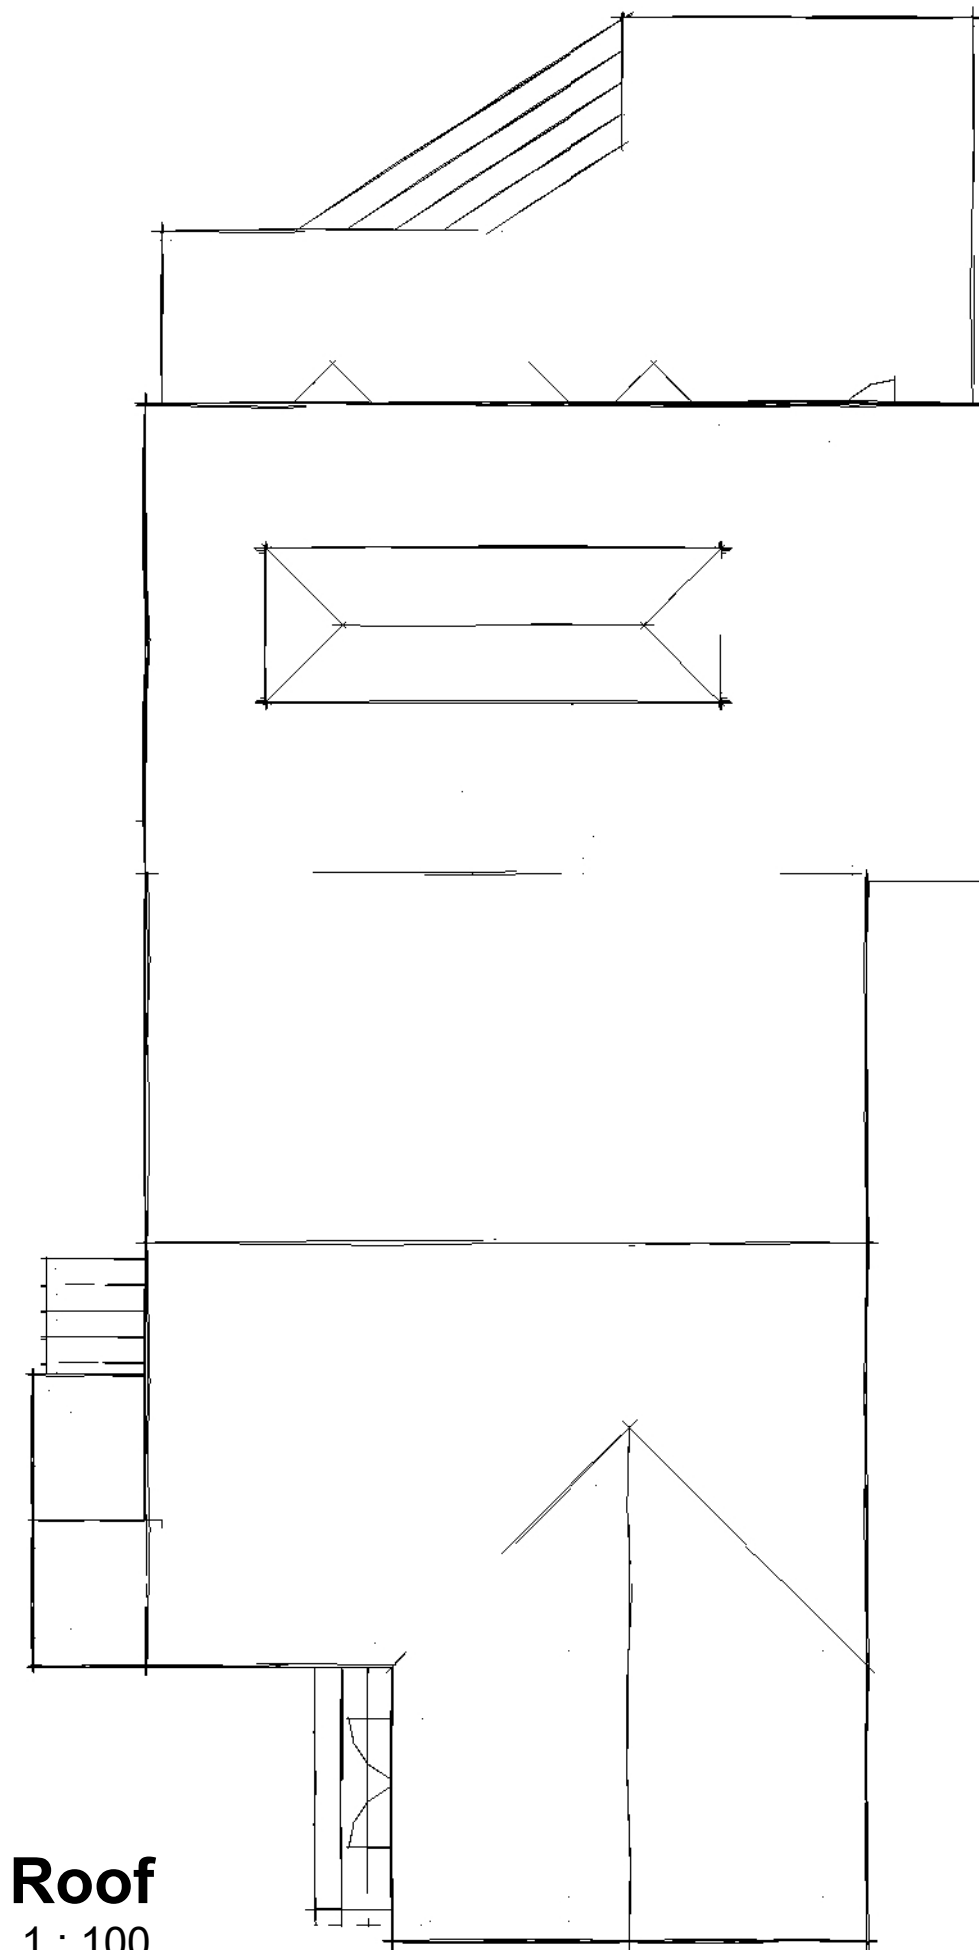


Ground
1 : 100

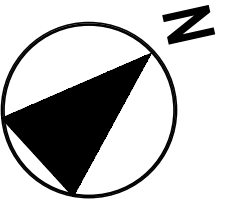

Roof
1 : 100

Scale 1 : 100

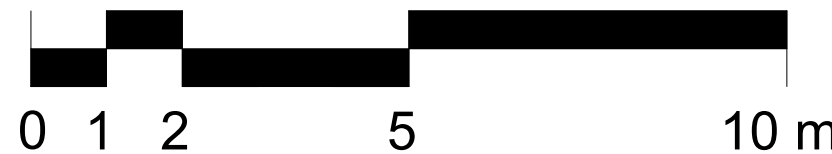

FOX-AD

NOTES:

DRAWING MAYBE SCALED FOR PLANNING PURPOSES ONLY

© FOX ARCHITECTURAL DESIGN LTD

Client:
PETER MOORE

Project:
SQUARE GARDENS - POOLSIDE - HAVERIGG

Title:
PLANS AS PROPOSED

Scale:
1 : 100 at A3

Date:
MAY 2024

Status:
PLANNING

Drawing Reference:
24-20-P-05

Revision: