



Front Elevation
1 : 100

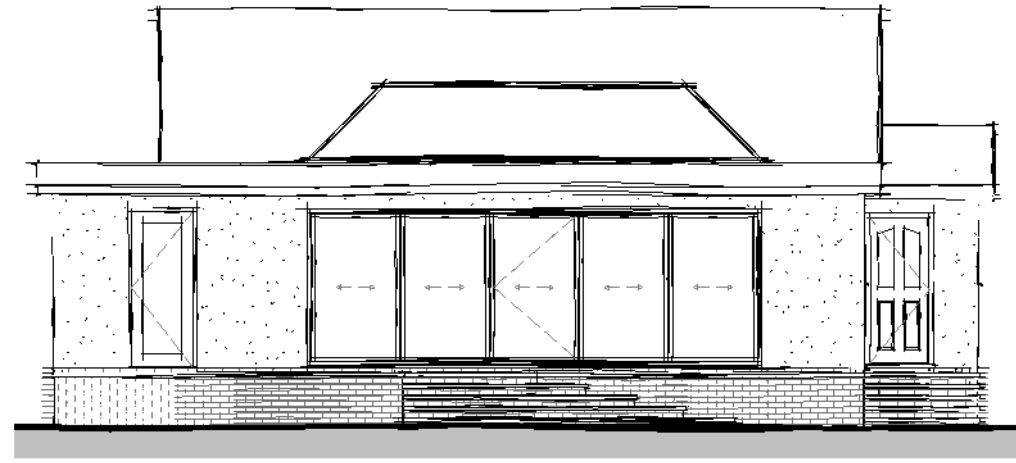

Rear Elevation
1 : 100



Side Elevation 01
1 : 100

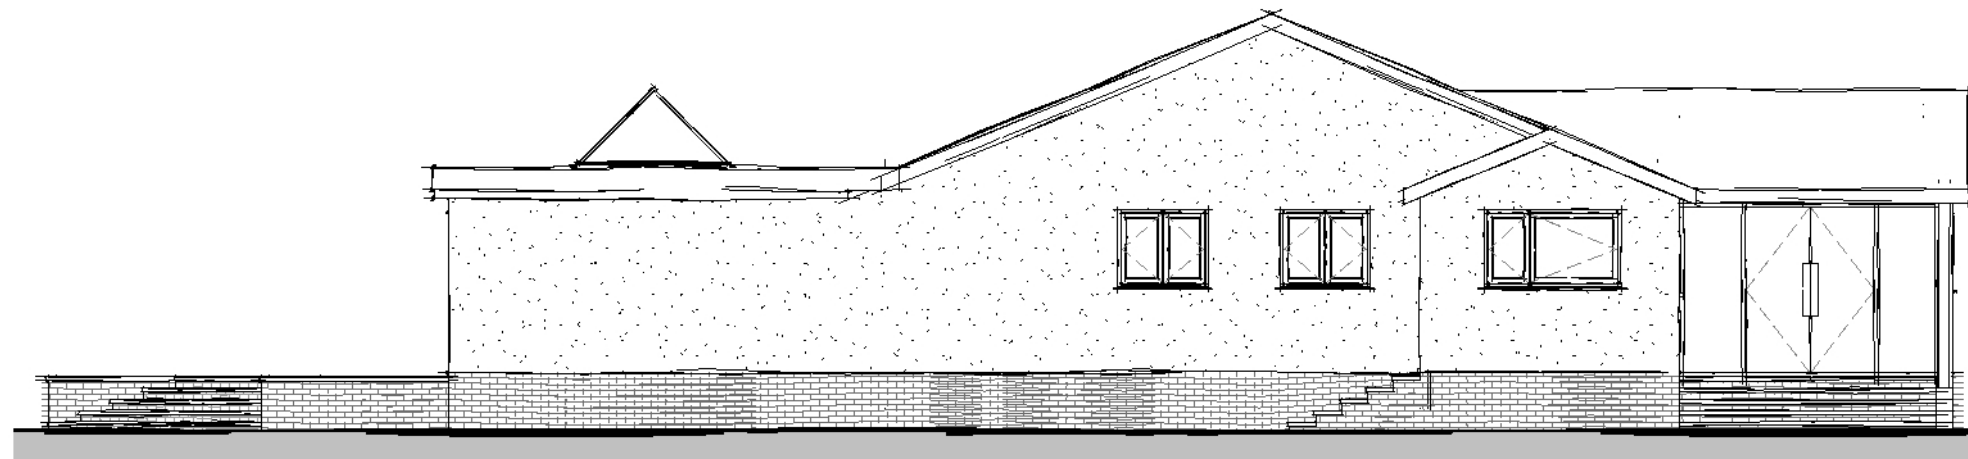

Side Elevation 02
1 : 100



FOX-AD

NOTES:
DRAWING MAYBE SCALED FOR PLANNING PURPOSES ONLY

© FOX ARCHITECTURAL DESIGN LTD

Client:	PETER MOORE
Project:	SQUARE GARDENS - POOLSIDE - HAVERIGG
Title:	ELEVATIONS AS PROPOSED
Scale:	1 : 100 of A3
Date:	MAY 2024
Status:	PLANNING
Drawing Reference:	24-20-P-06
Revision:	