


GROUND FLOOR:
 Retain part of building for commercial Restaurant/Cafe
 Conversion of existing Restaurant to provide 1x 1 bedroom & 1x 2 bedroom flats

BASEMENT:
 Forms residential accommodation for Duplex Flat 02
 Part retained for commercial property above

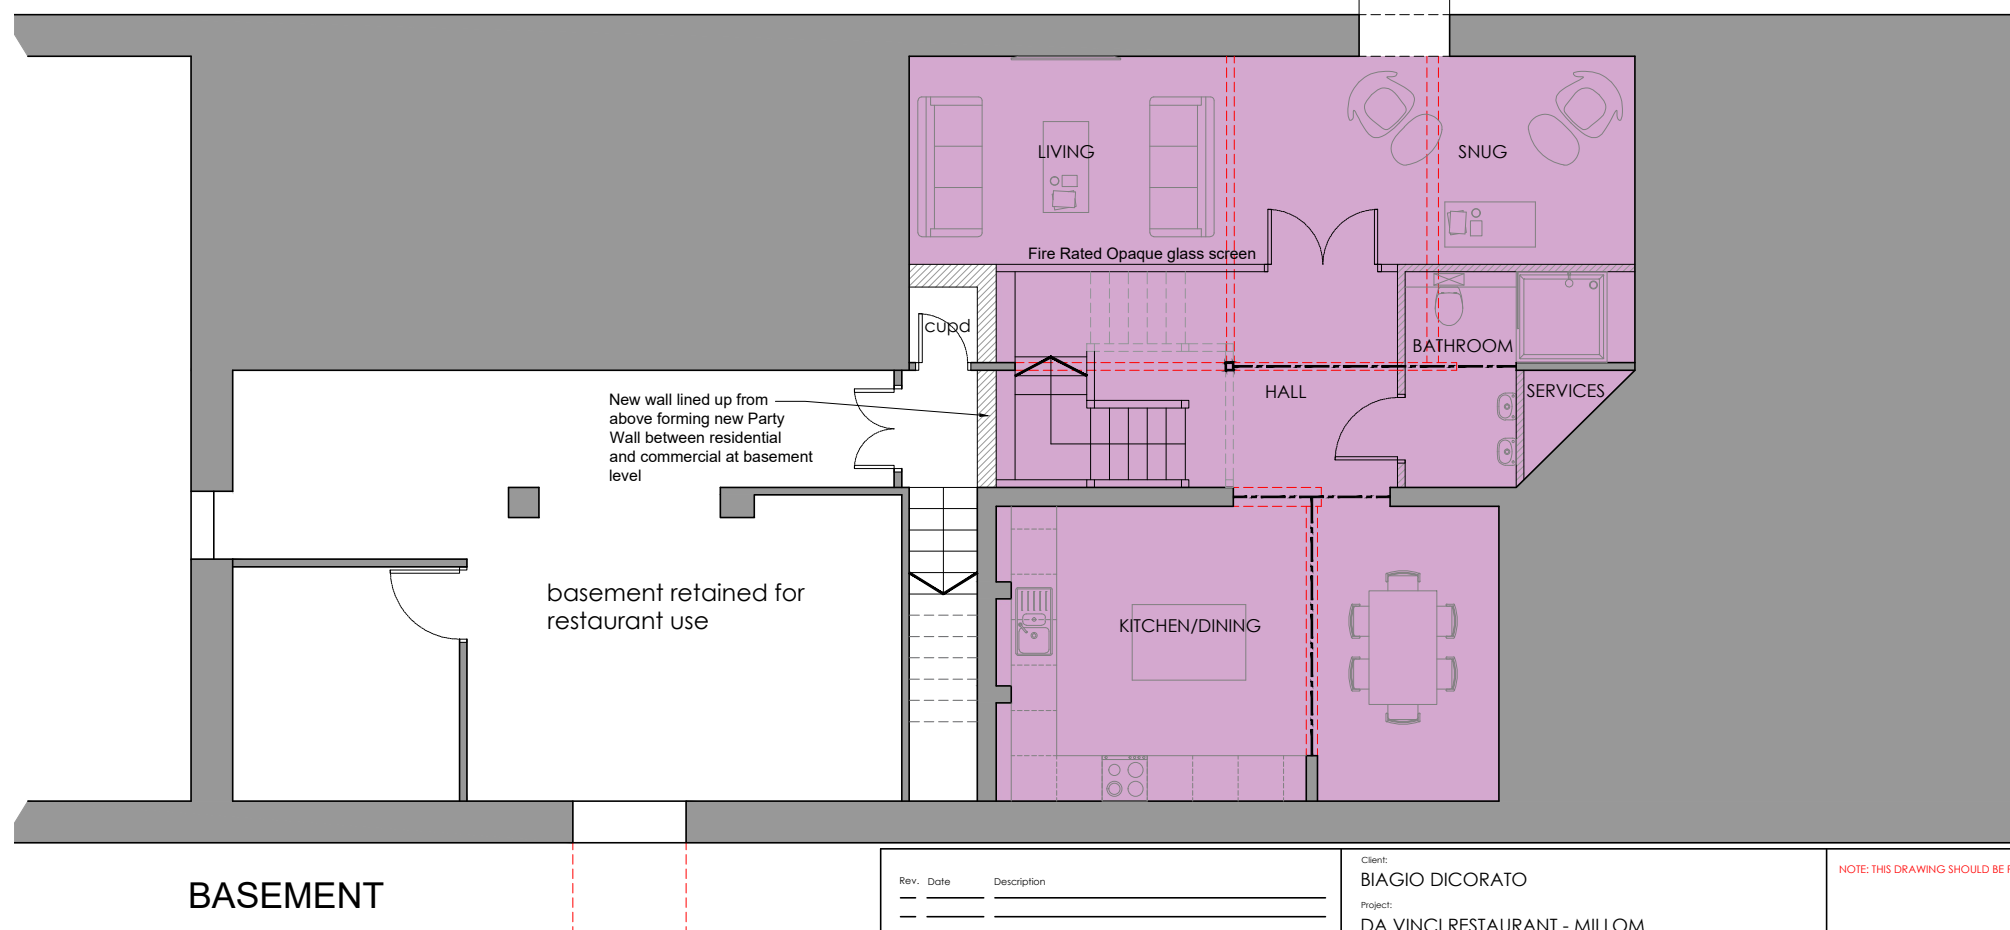

Rev.	Date	Description

Client:
BIAGIO DICORATO

Project:
DA VINCI RESTAURANT - MILLOM

Title:
PROPOSED BASEMENT & GROUND FLOOR PLANS 01

Scale:
1:100@A3

Date:
DECEMBER 2024

Status:
PLANNING

Revision:
-

NOTE: THIS DRAWING SHOULD BE PRINTED IN COLOUR

DRAWINGS MAYBE SCALED FOR PLANNING PURPOSES ONLY
 © FOX ARCHITECTURAL DESIGN LTD

Drawing Reference:
24-31-P-05

FOX-AD