




Ordnance Survey (c) Crown Copyright 2024. All rights reserved. Licence number 100022432

LOCATION PLAN @ 1:1250

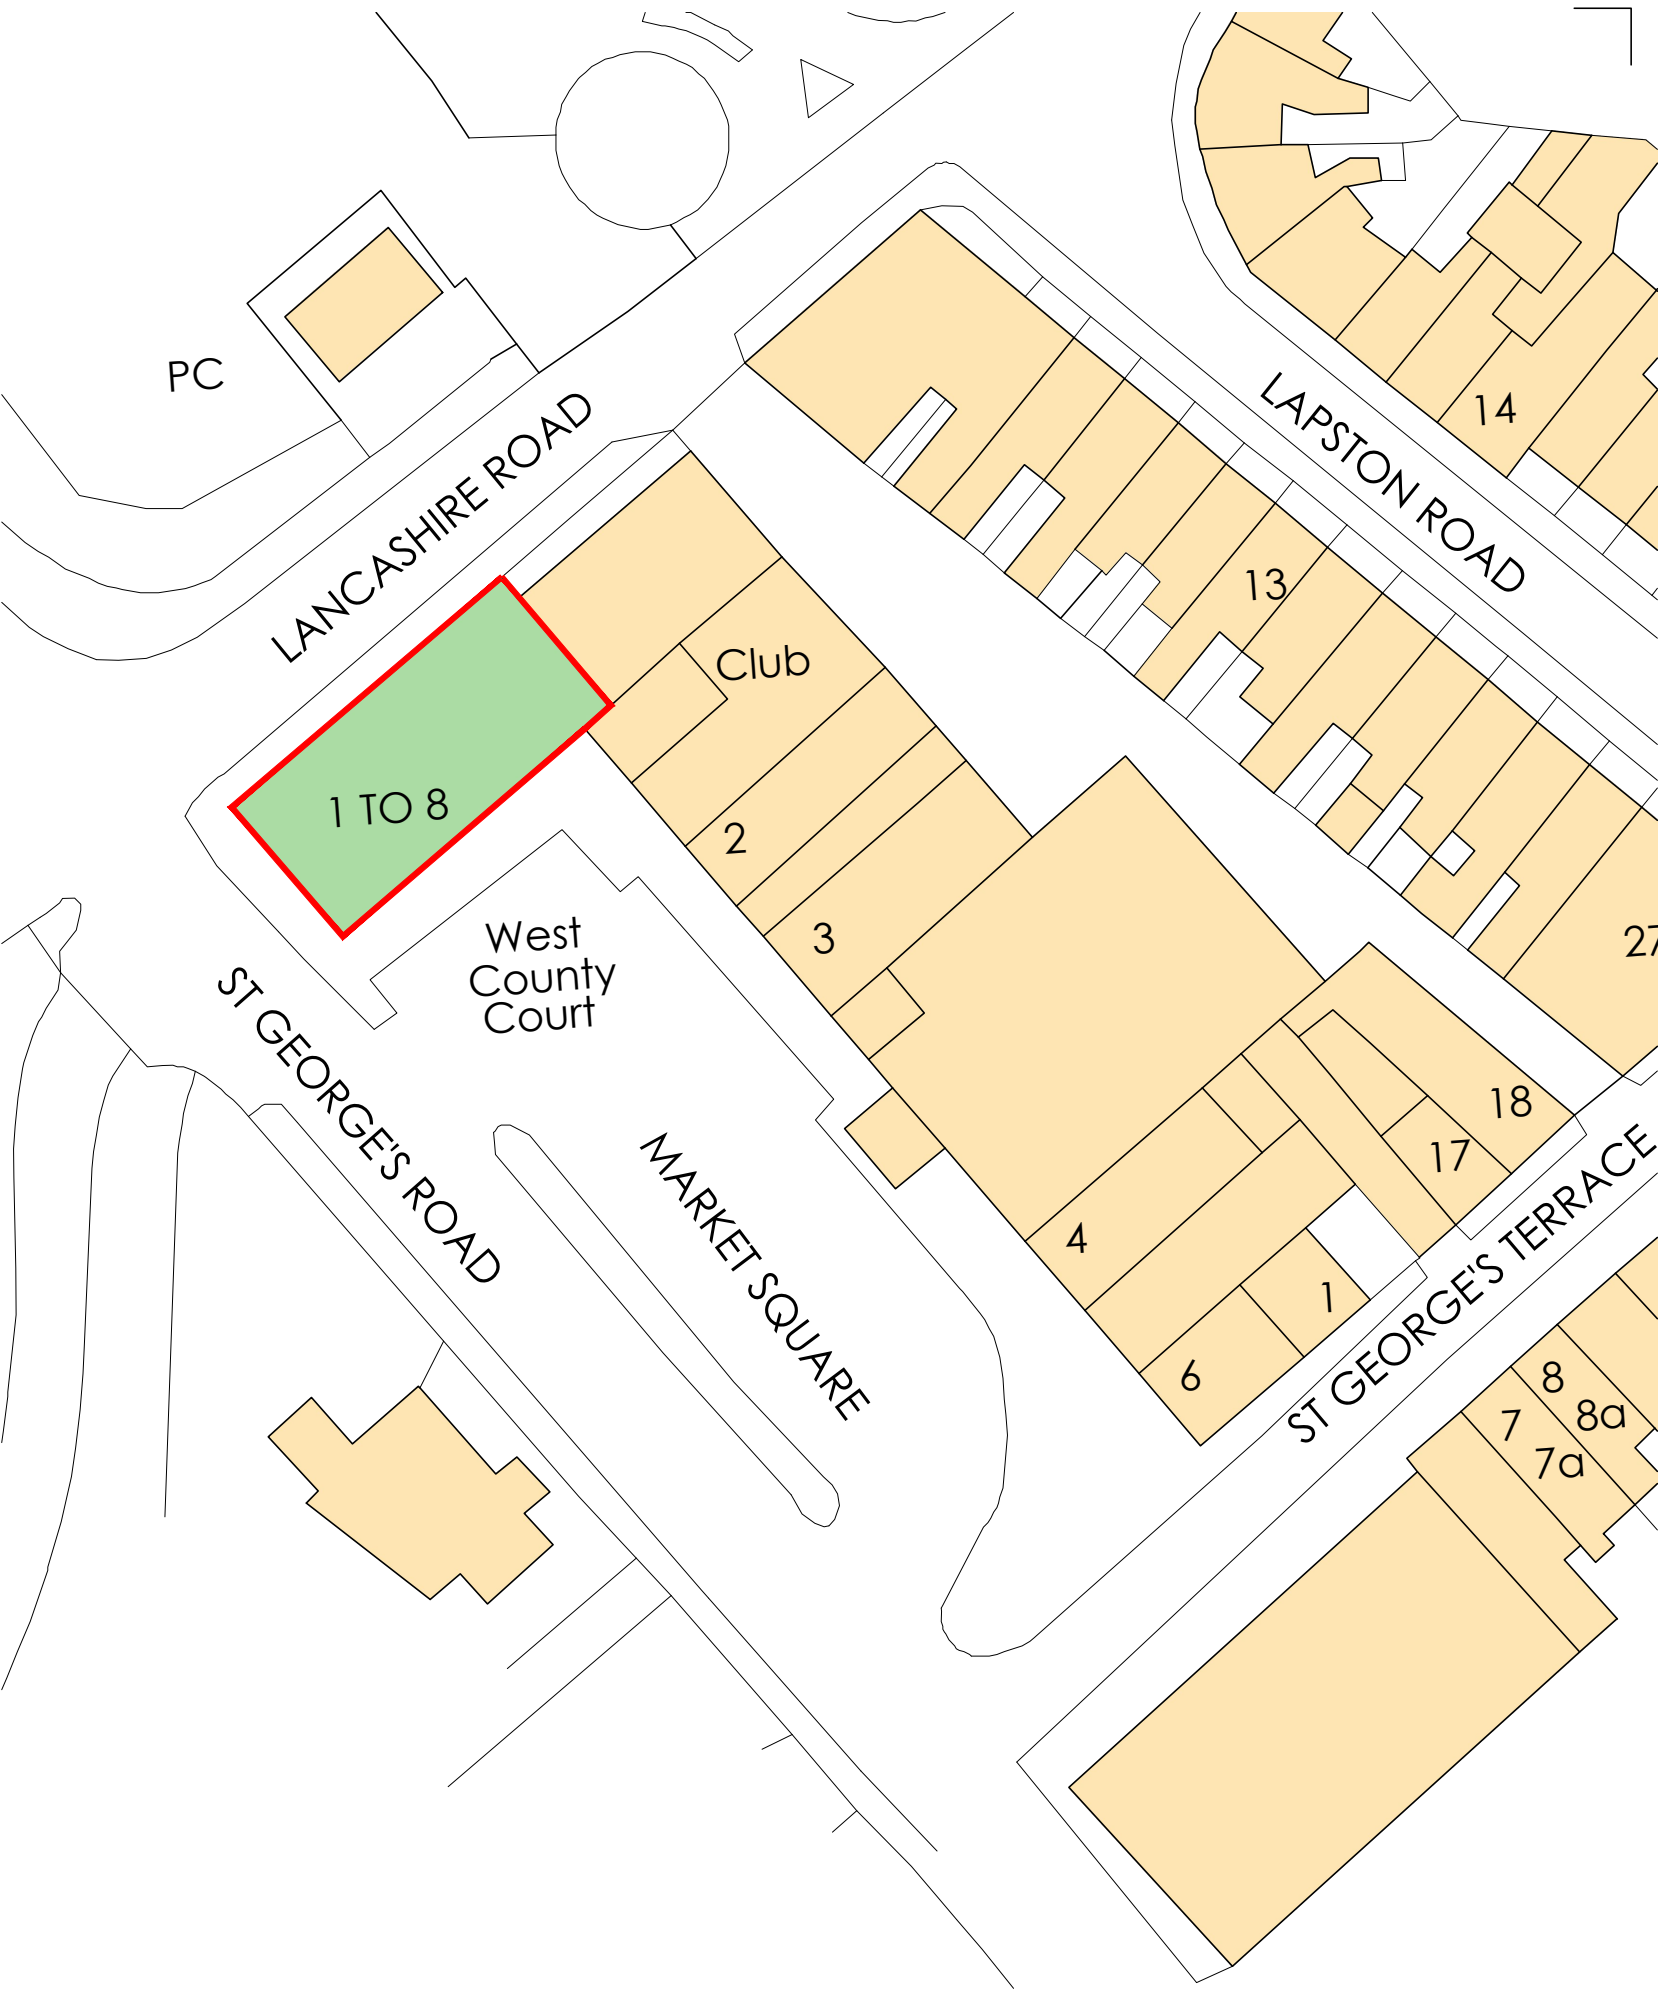

Ordnance Survey (c) Crown Copyright 2024. All rights reserved. Licence number 100022432

BLOCK PLAN @ 1:500



SITE APPLICATION BOUNDARY

FOX-AD

DRAWING MAYBE SCALED FOR PLANNING PURPOSES ONLY!
ANY DISCREPANCIES TO BE DRAWN TO THE ATTENTION OF FOX-AD LTD
© FOX ARCHITECTURAL DESIGN LTD

Rev.	Date	Description
—	—	—
—	—	—
—	—	—
—	—	—
—	—	—

Client:
BIAGIO DICORATO

Project:
DA VINCI RESTAURANT - MILLOM

Title:
LOCATION/BLOCK PLAN

Scale:
1:1250/500@A3

Date:
AUGUST 2024

Status:
PLANNING

Drawing Reference: 24-31-P-L	Revision: —
---------------------------------	----------------