



**Front Elevation**

1 : 100

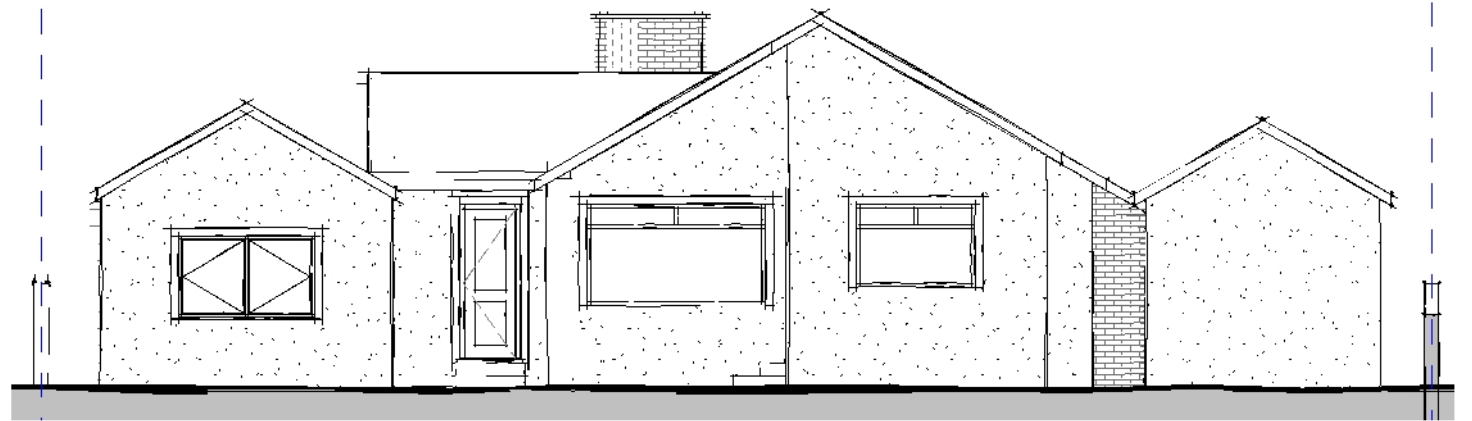


**Rear Elevation**

1 : 100

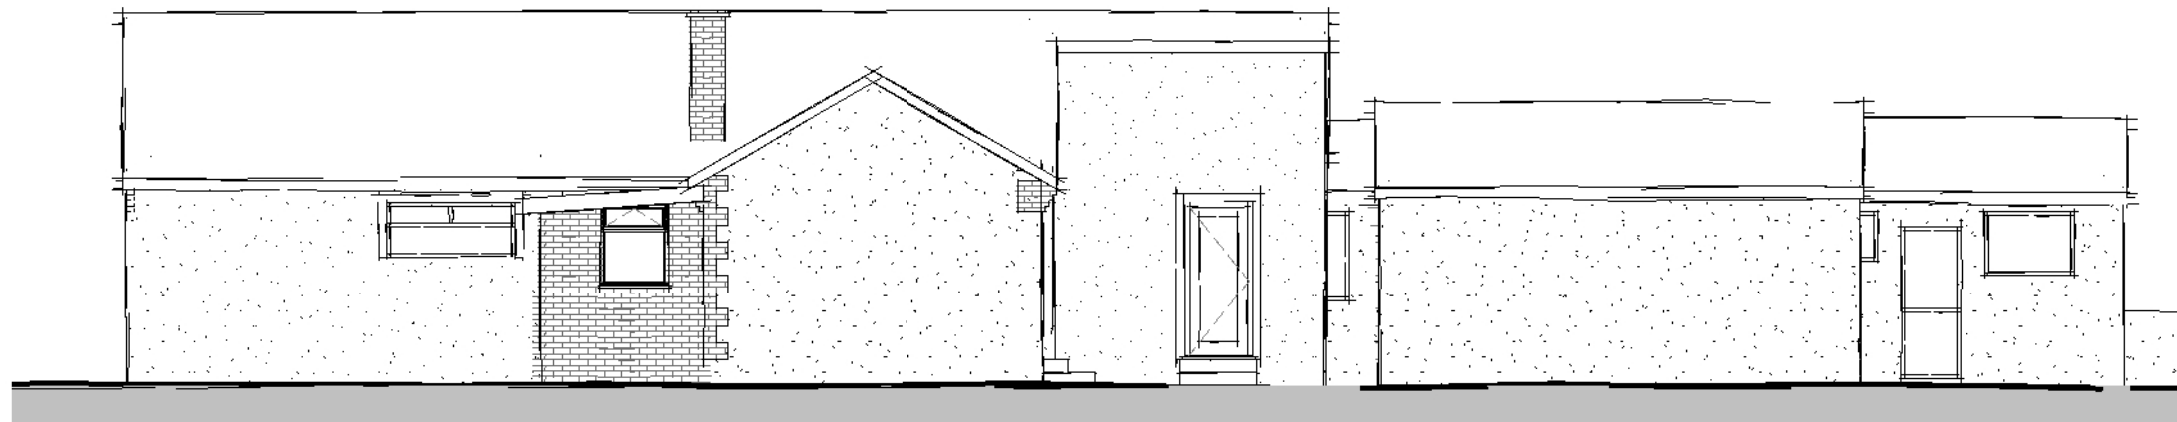

**Side Elevation 01**

1 : 100

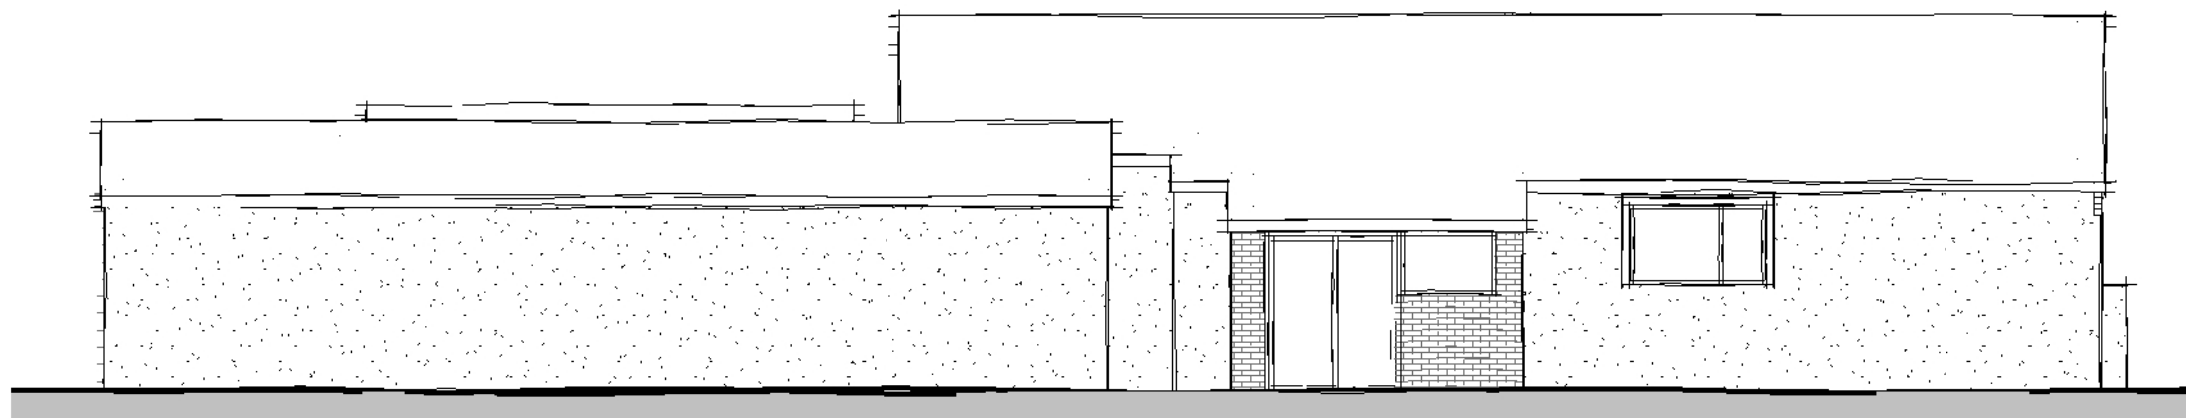

**Side Elevation 02**

1 : 100



FOX-AD

NOTES:

DRAWING MAYBE SCALED FOR PLANNING PURPOSES ONLY

© FOX ARCHITECTURAL DESIGN LTD

Client:

CHRISTINE CAIRNS

Project:

PENHAVEN - NORTH LANE - HAVERIGG

Title:

ELEVATIONS AS EXISTING

Scale:

1 : 100 at A3

Date:

SEPTEMBER 2024

Status:

PLANNING

Drawing Reference:

24-36-P-03

Revision: