





**Front Elevation**

1 : 100

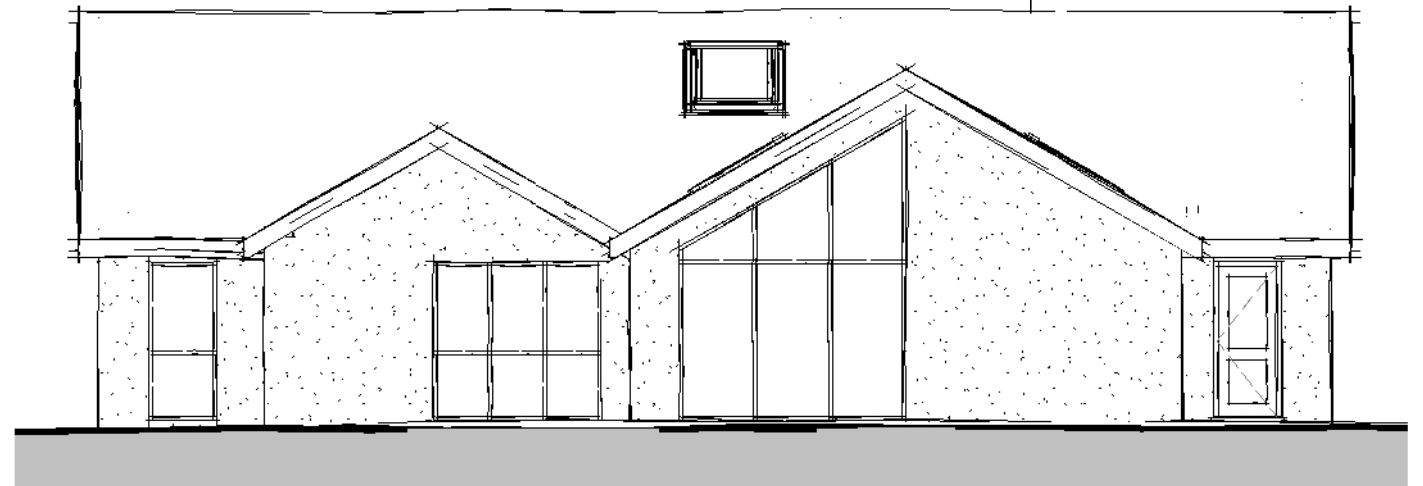


**Rear Elevation**

1 : 100

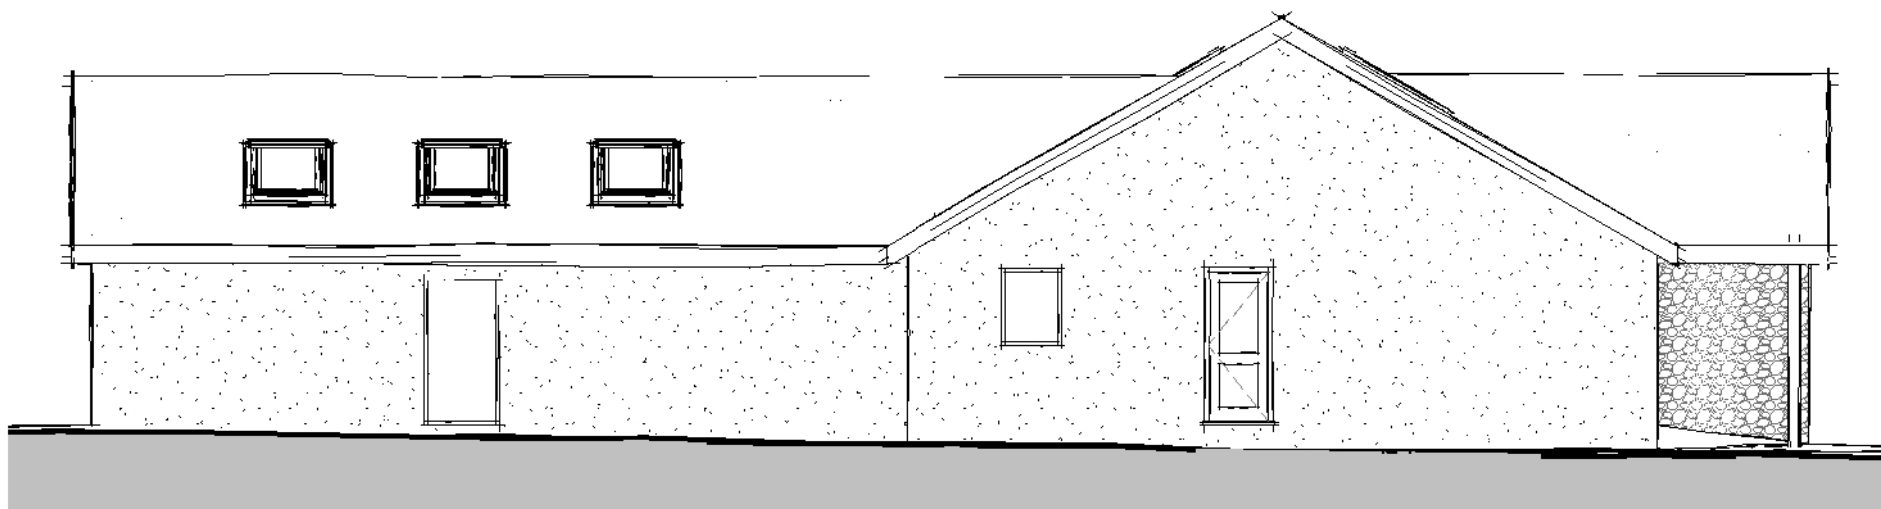


**Side Elevation 01**

1 : 100

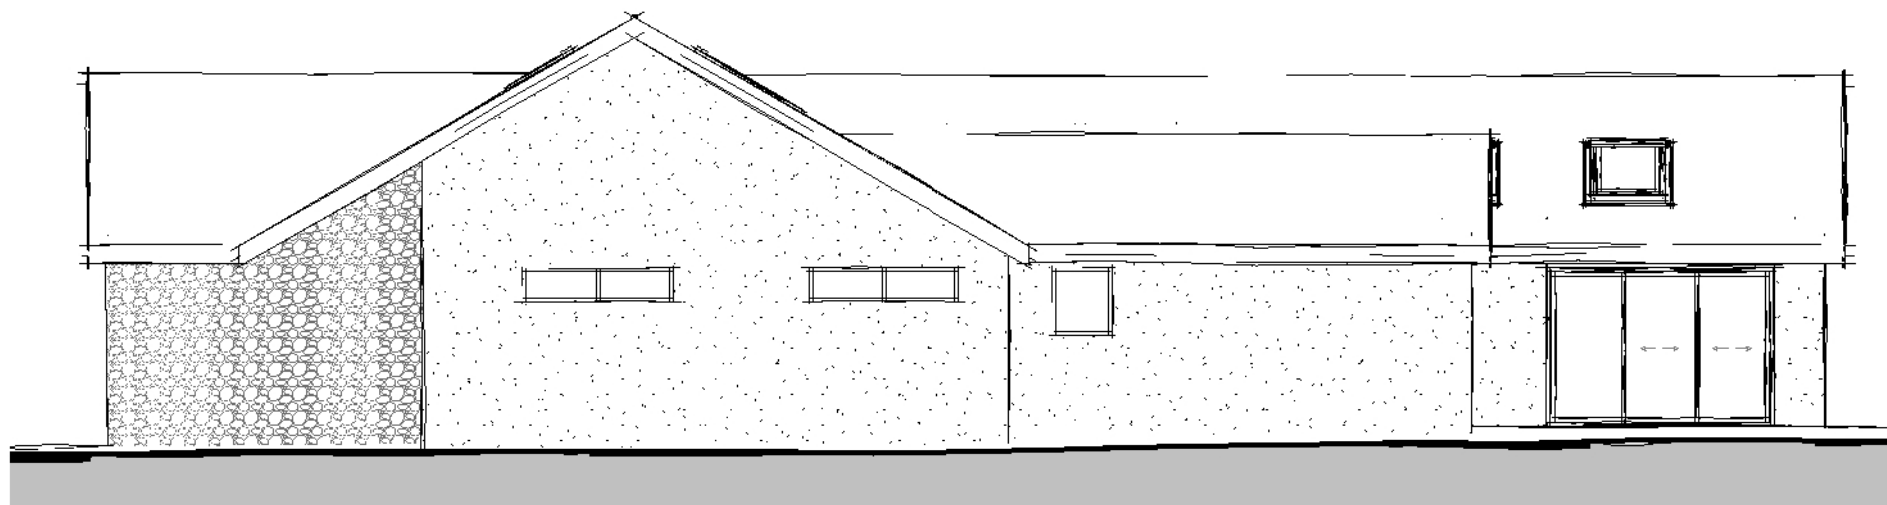

**Side Elevation 02**

1 : 100

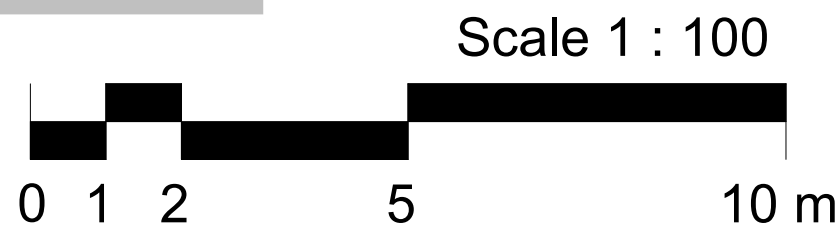

FOX-AD

NOTES:

DRAWING MAYBE SCALED FOR PLANNING PURPOSES ONLY

© FOX ARCHITECTURAL DESIGN LTD

B 2024-11-14 Alterations following client comments  
A 2024-10-10 Alterations following client comments

Client:  
CHRISTINE CAIRNS

Project:  
PENHAVEN - NORTH LANE - HAVERIGG

Title:  
ELEVATIONS AS PROPOSED

Scale:  
1 : 100 at A3

Date:  
SEPTEMBER 2024

Status:  
PLANNING

Drawing Reference:  
24-36-P-07

Revision:  
B