




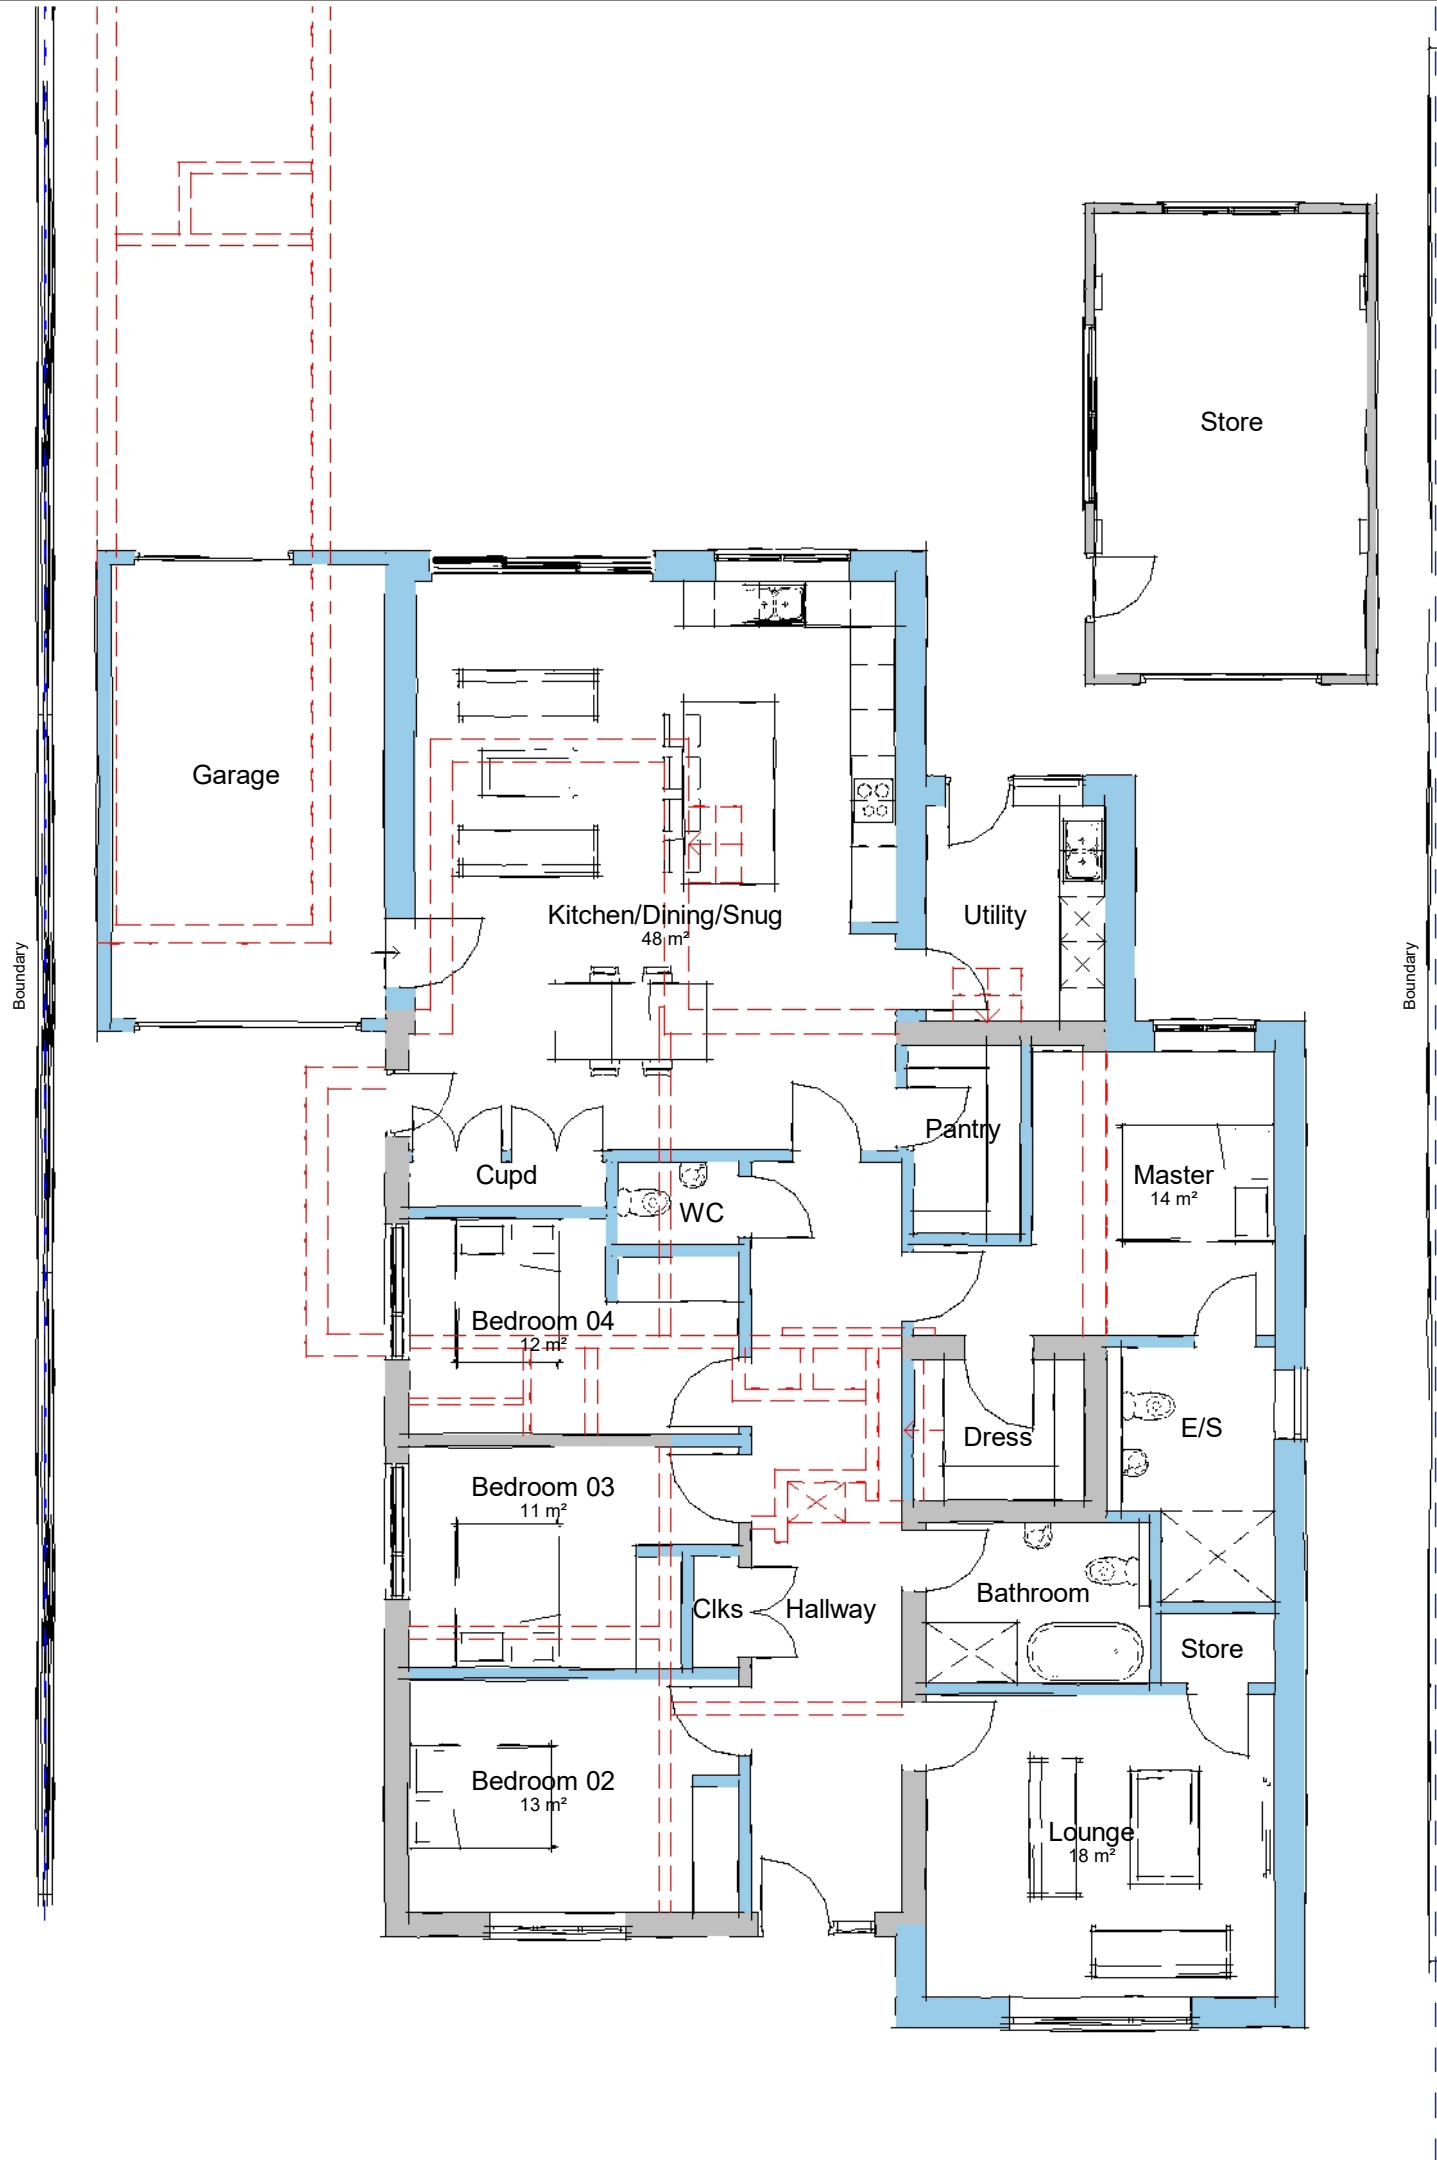

Ground
1 : 100

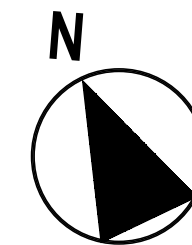

Scale 1 : 100

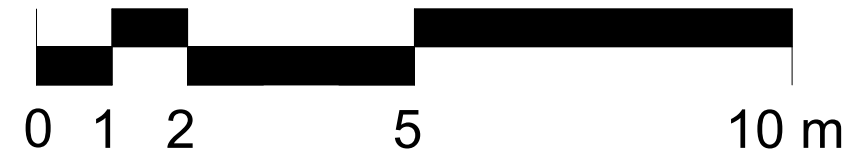

FOX-AD

NOTES:

DRAWING MAYBE SCALED FOR PLANNING PURPOSES ONLY

© FOX ARCHITECTURAL DESIGN LTD

Client:

CHRISTINE CAIRNS

Project:

PENHAVEN - NORTH LANE - HAVERIGG

Title:

PLANS AS PROPOSED

Scale:

1 : 100 at A3

Date:

OCTOBER 2025

Status:

PLANNING

Drawing Reference:
24-36-P-11

Revision:

-