



Ground
1 : 100

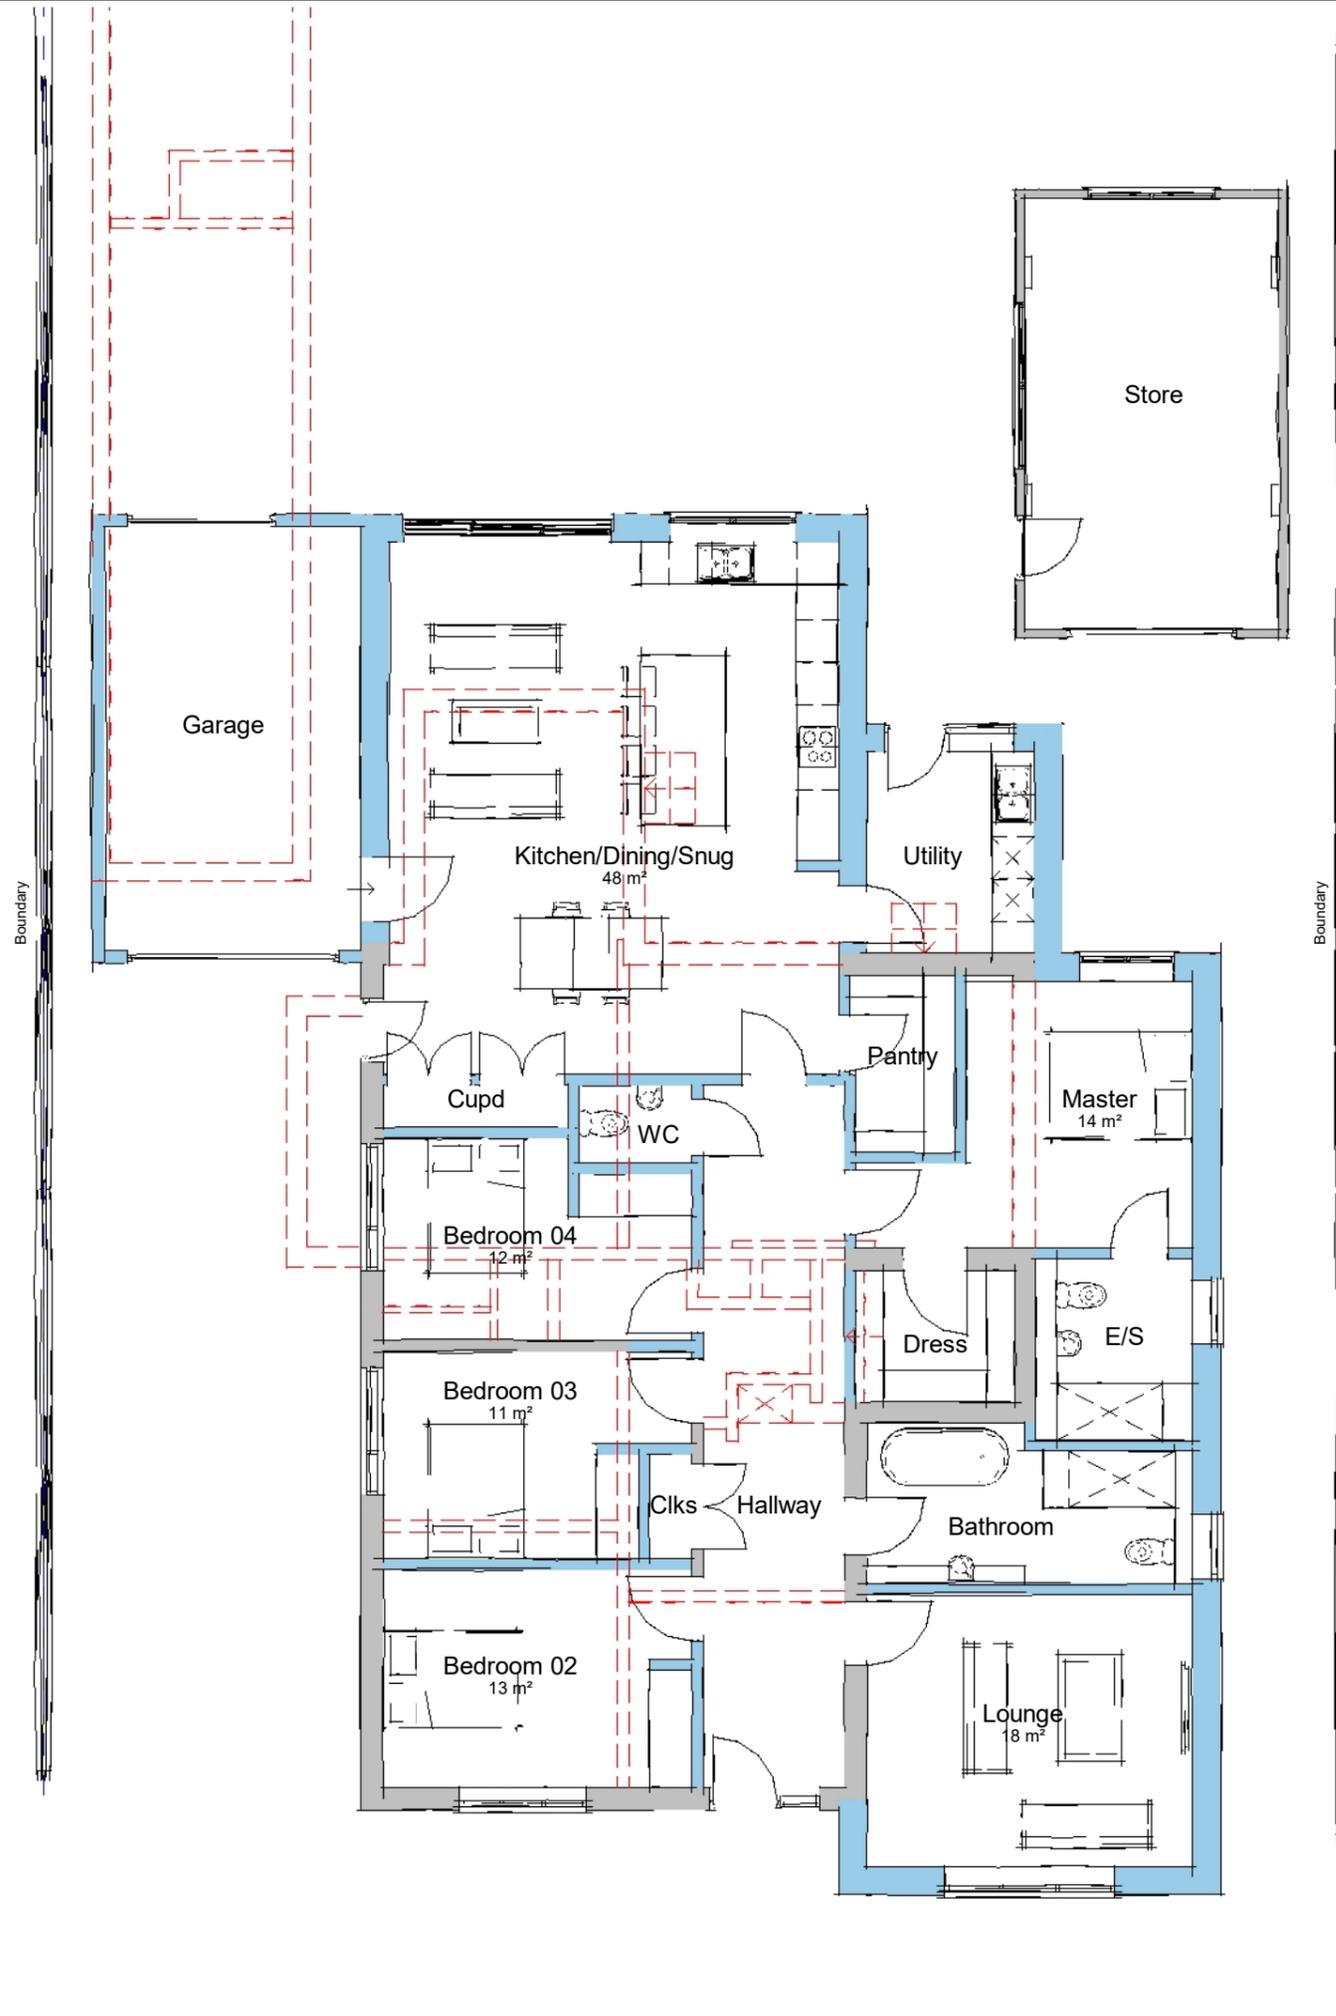

Scale 1 : 100

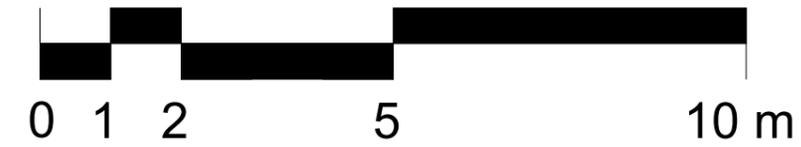

FOX-AD

NOTES:

DRAWING MAYBE SCALED FOR PLANNING PURPOSES ONLY

© FOX ARCHITECTURAL DESIGN LTD

A 2026-02-03 New window added to Bathroom layout

Client:
CHRISTINE CAIRNS

Project:
PENHAVEN - NORTH LANE - HAVERIGG

Title:
PLANS AS PROPOSED

Scale:
1 : 100 of A3

Date:
OCTOBER 2025

Status:
PLANNING

Drawing Reference:
24-36-P-11

Revision:
A