
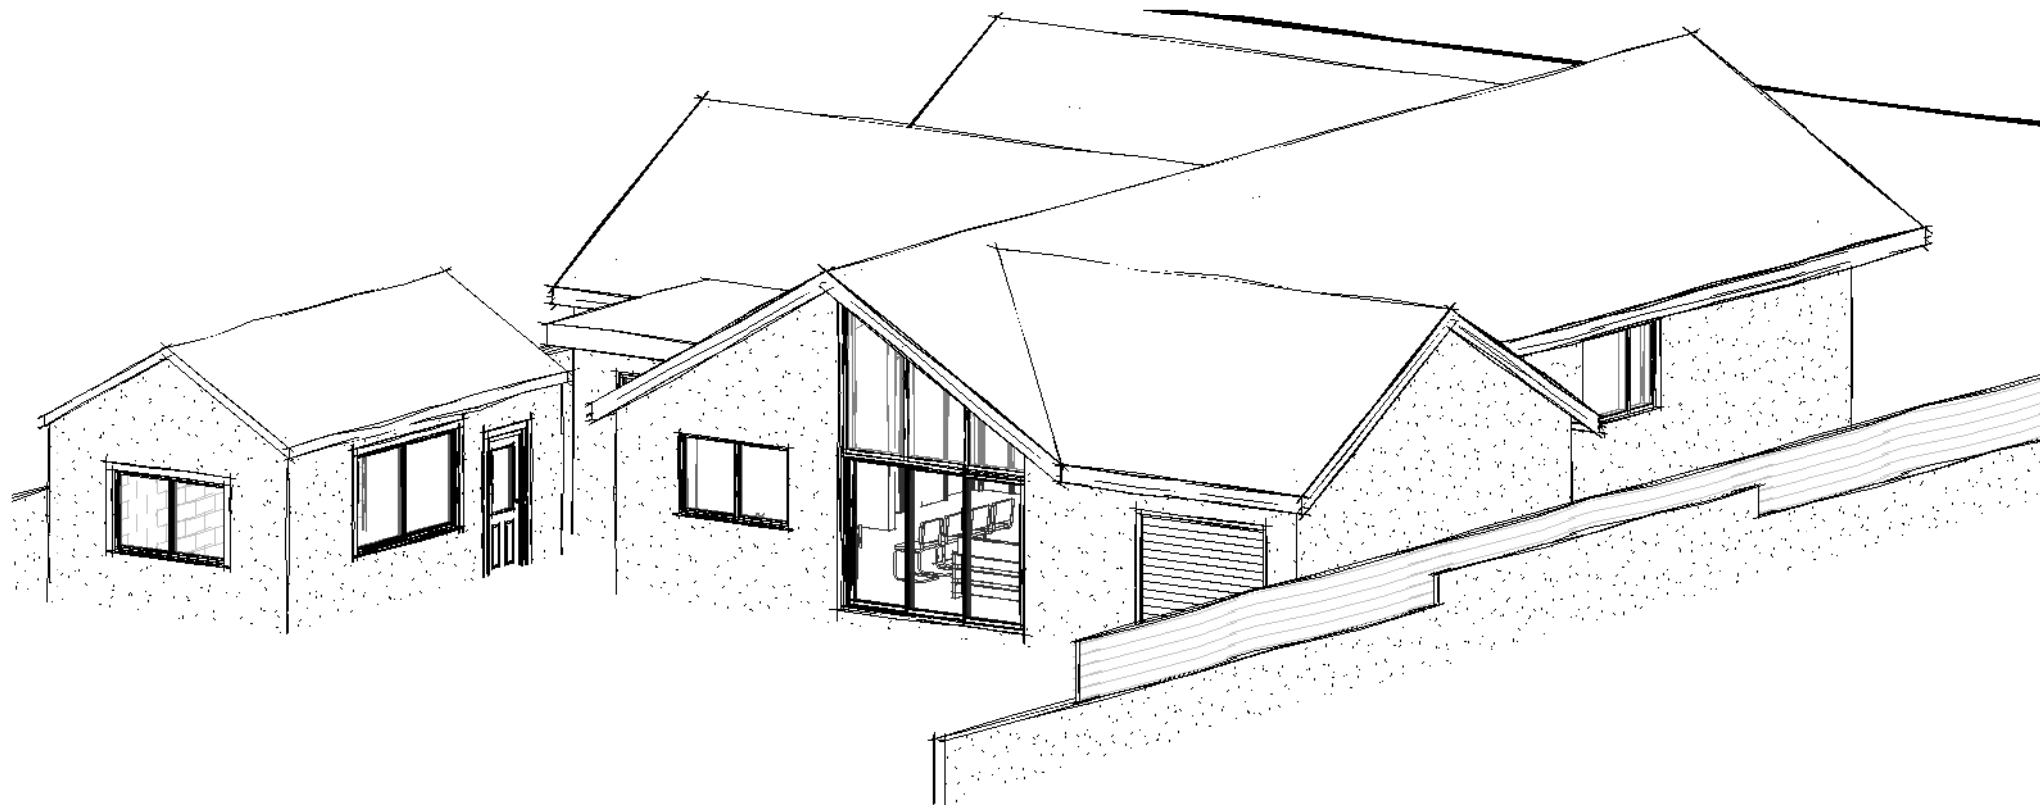


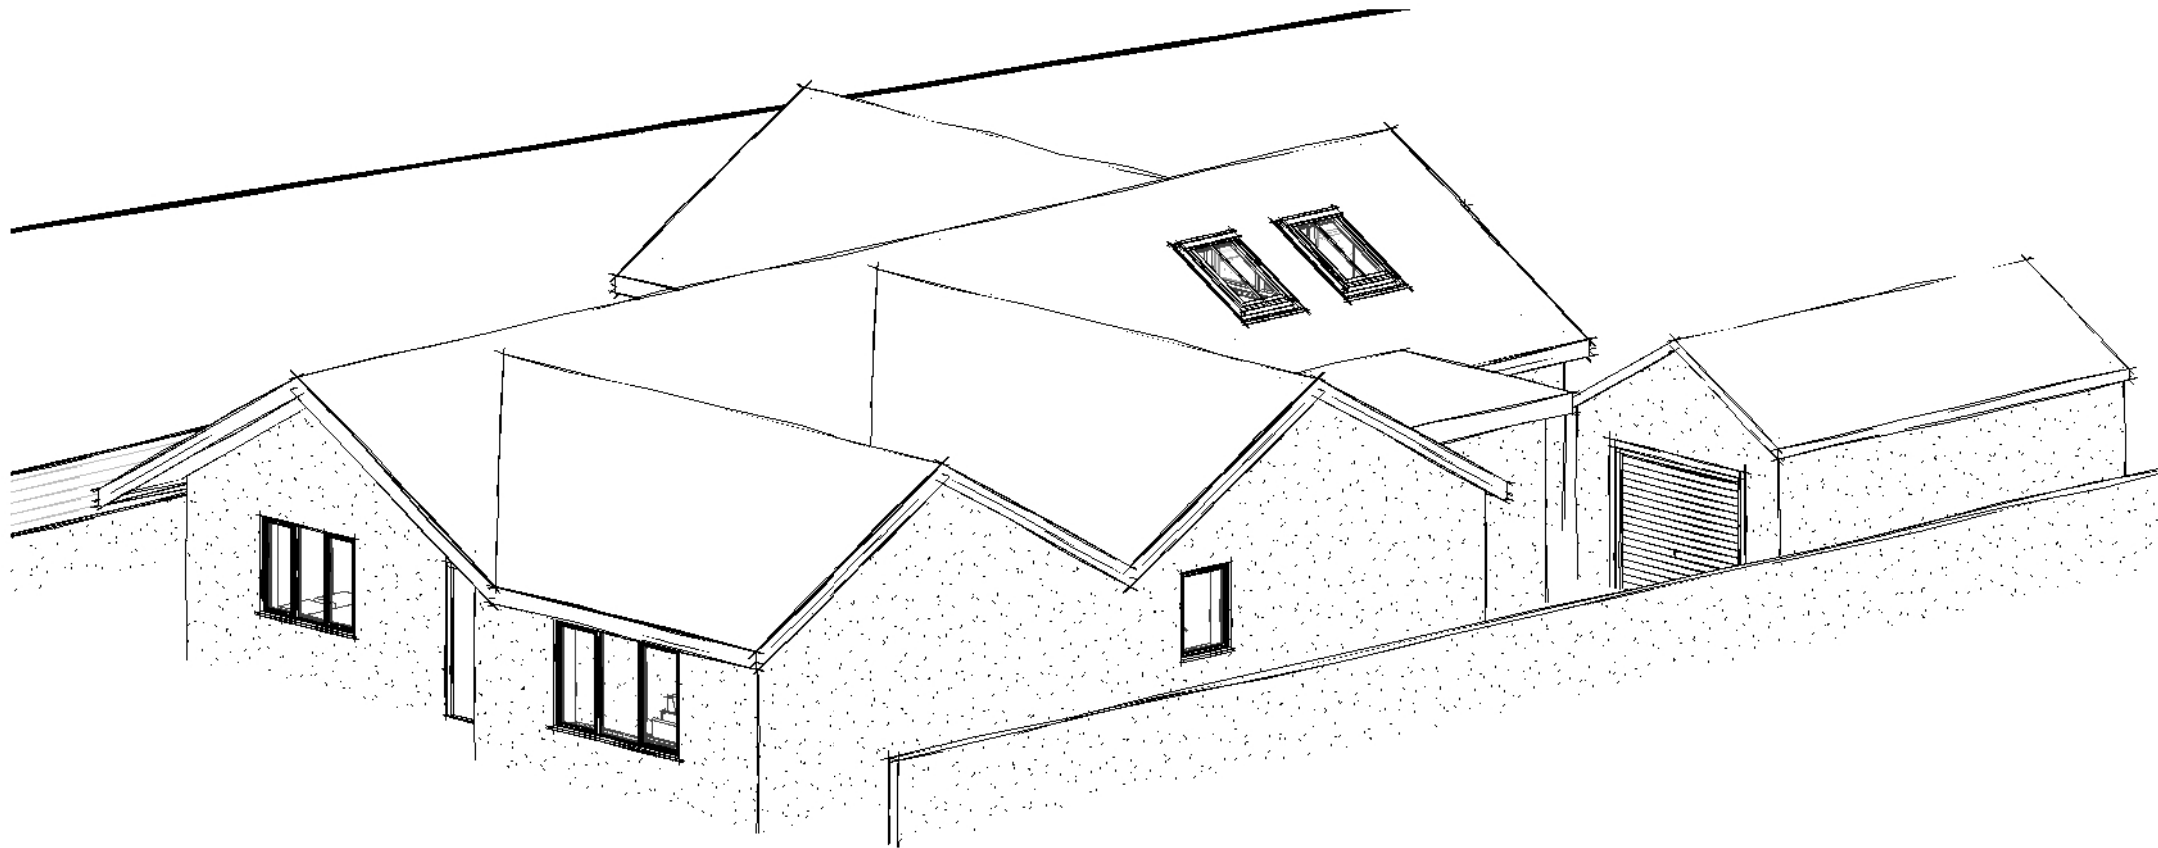

FOX-AD

NOTES:

DRAWING MAYBE SCALED FOR PLANNING PURPOSES ONLY

© FOX ARCHITECTURAL DESIGN LTD

Client:

CHRISTINE CAIRNS

Project:

PENHAVEN - NORTH LANE - HAVERIGG

Title:

PROPOSED 3D SKETCHES 01

Scale:

at A3

Date:

OCTOBER 2025

Status:

PLANNING

Drawing Reference:

24-36-P-13

Revision: