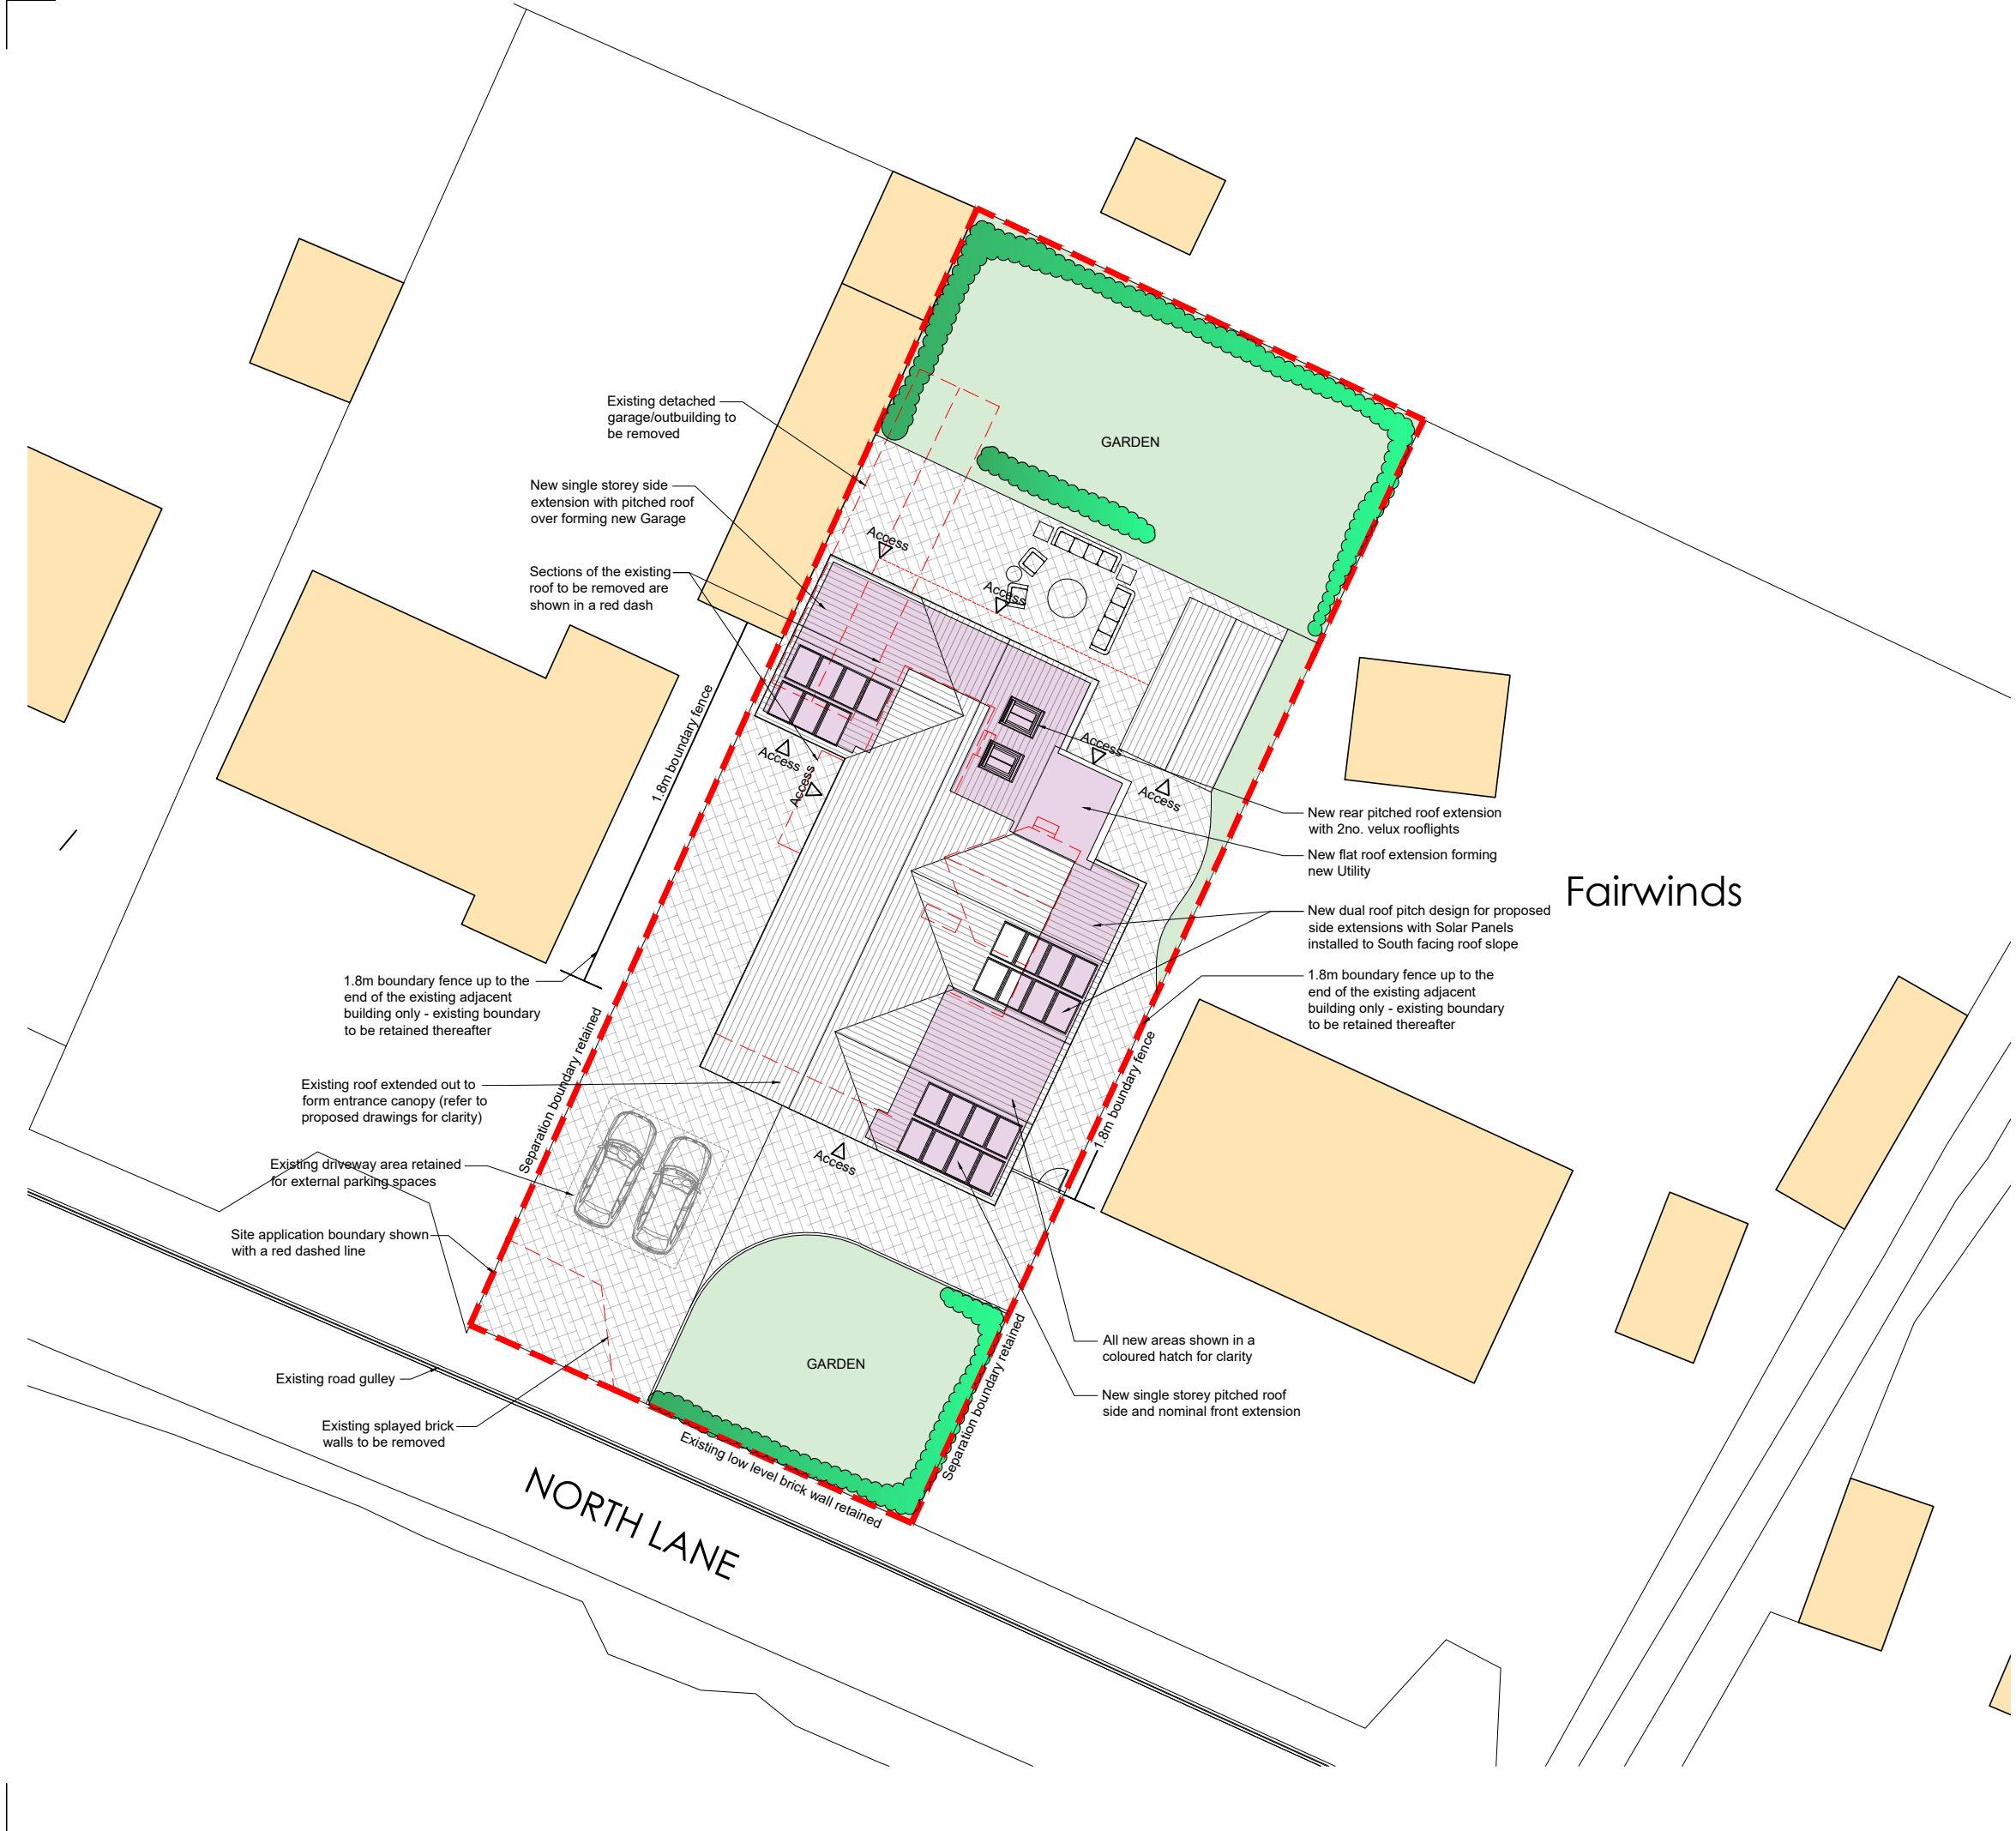


PROPOSED SITE PLAN @ 1:250

— SITE APPLICATION BOUNDARY

FOX-AD

DRAWING MAYBE SCALED FOR PLANNING PURPOSES ONLY!
ANY DISCREPANCIES TO BE DRAWN TO THE ATTENTION OF FOX-AD LTD
© FOX ARCHITECTURAL DESIGN LTD

Rev.	Date	Description
—	—	—
—	—	—
—	—	—
—	—	—
—	—	—
—	—	—

Client:
CHRISTINE CAIRNS

Project:
PENHAVEN - NORTH LANE - HAVERIGG

Title:
PROPOSED SITE PLAN

Scale:
1:250@A3

Date:
OCTOBER 2025

Status:
PLANNING

Drawing Reference:
24-36-P-15

Revision:
—