
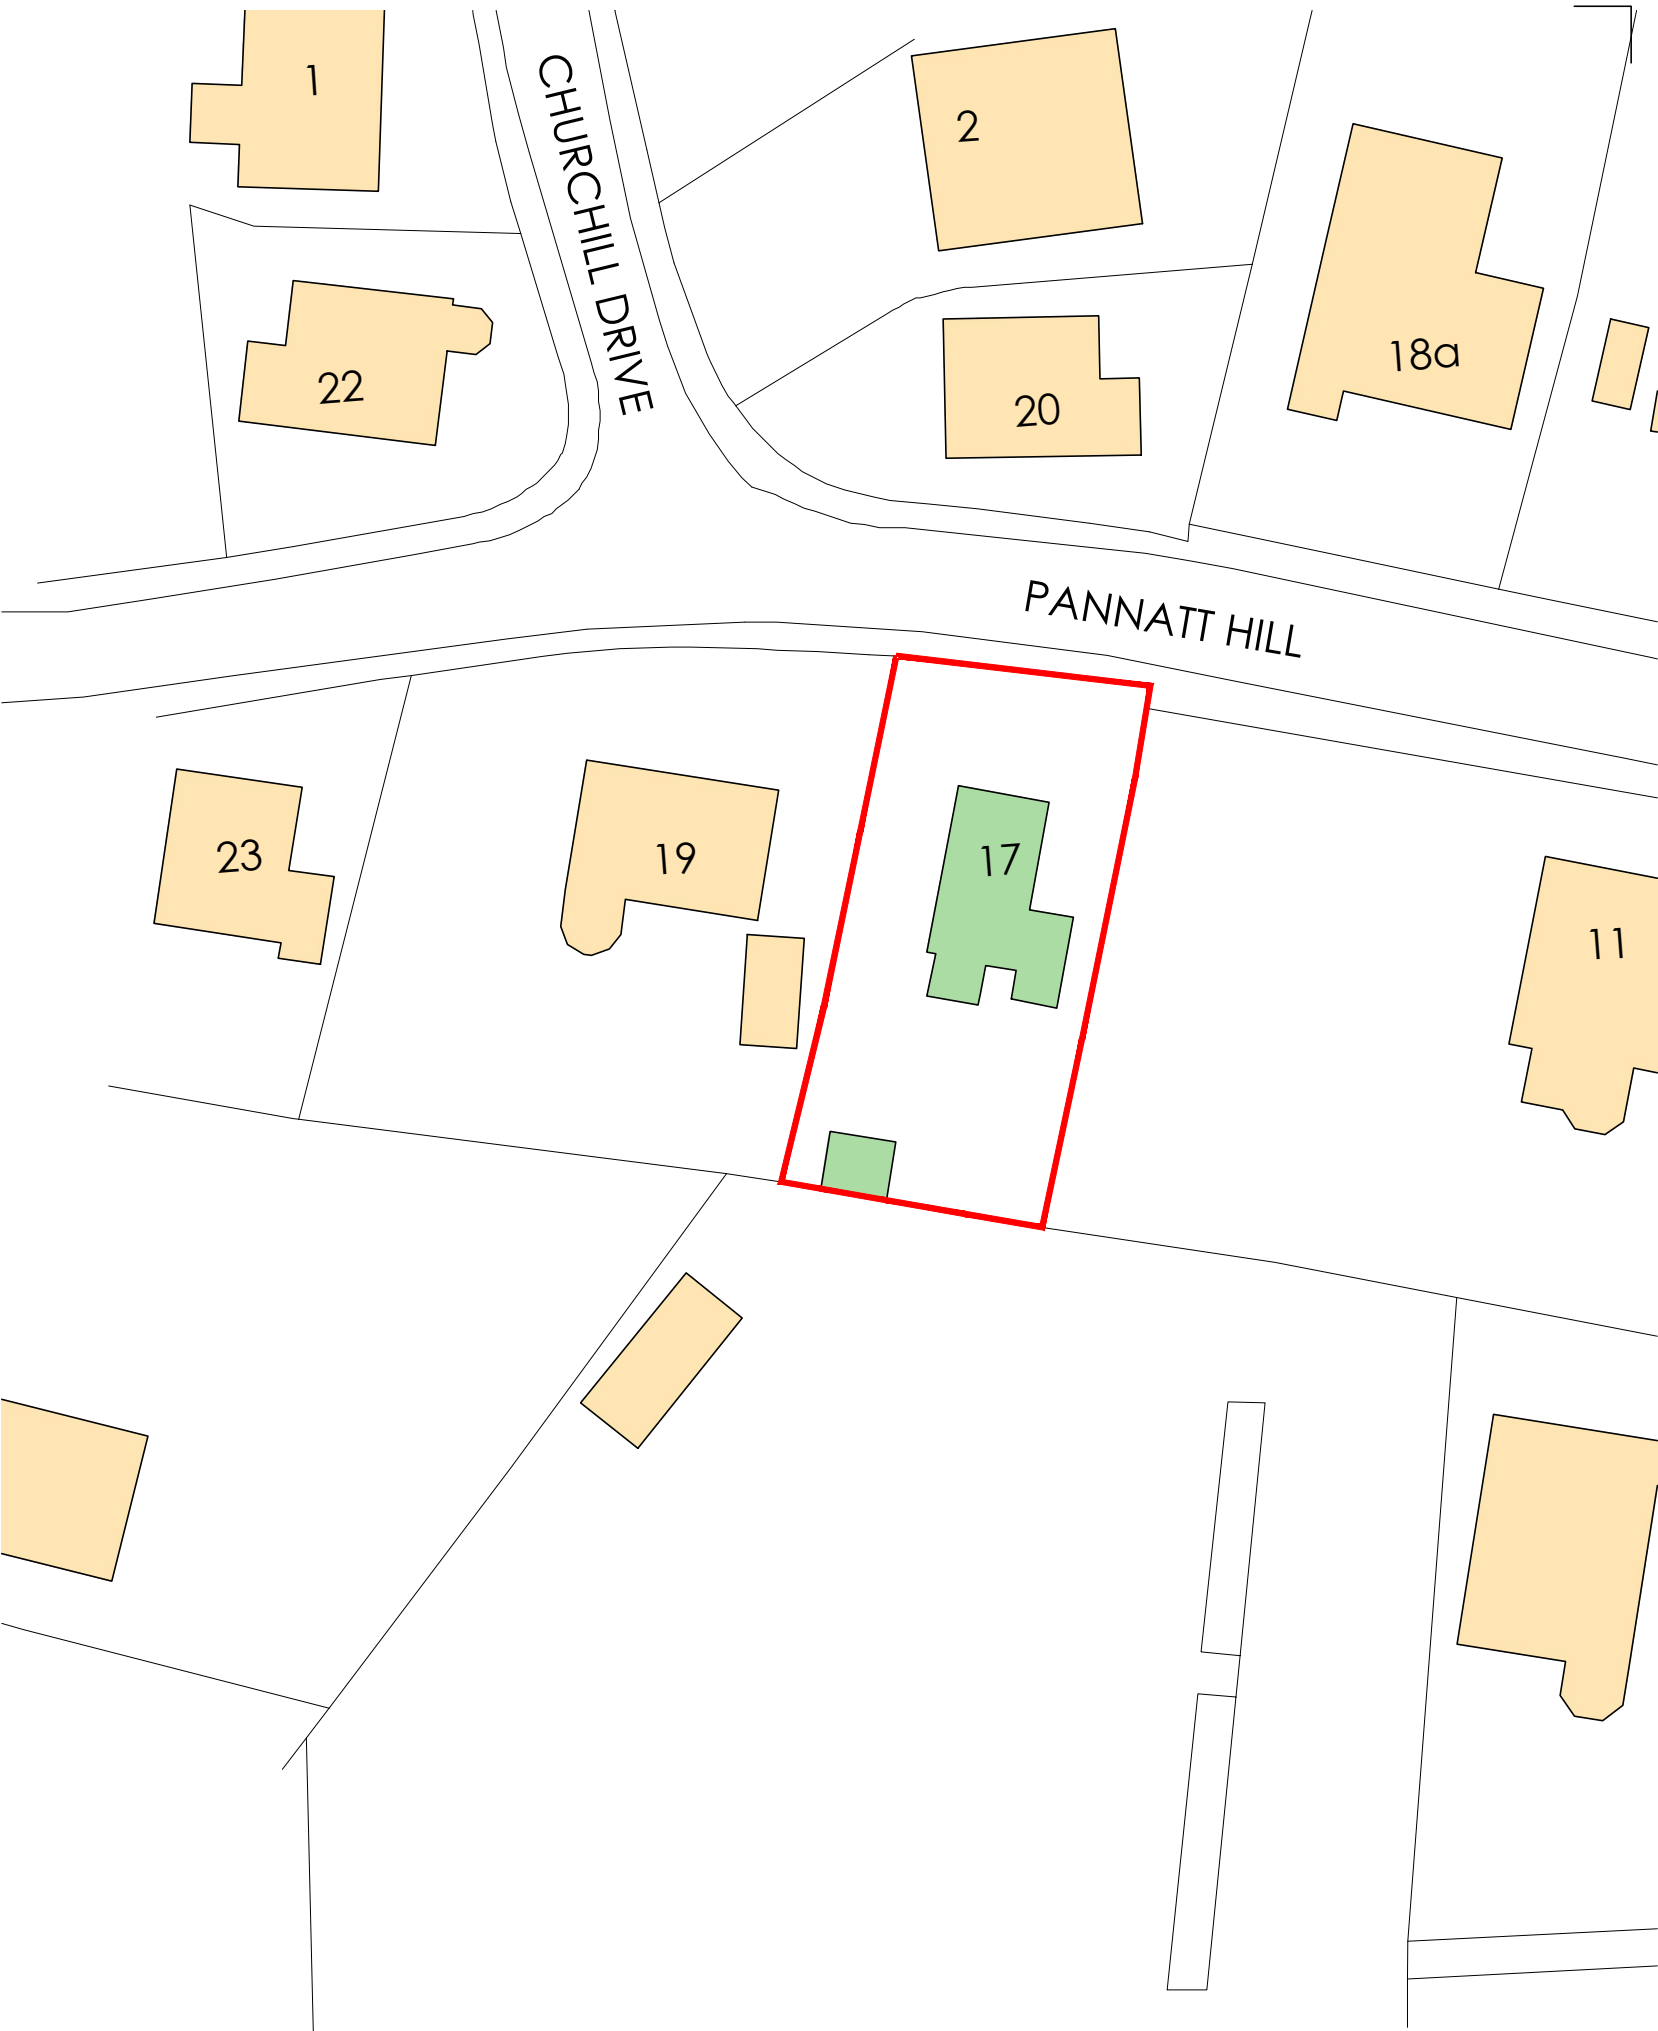



Ordnance Survey (c) Crown Copyright 2024. All rights reserved. Licence number 100022432

LOCATION PLAN @ 1:1250 △

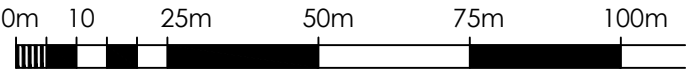

Ordnance Survey (c) Crown Copyright 2024. All rights reserved. Licence number 100022432

BLOCK PLAN @ 1:500 ▷

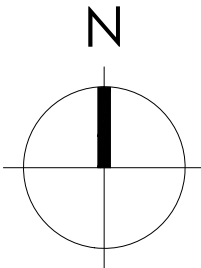

— SITE APPLICATION BOUNDARY

FOX-AD

DRAWING MAYBE SCALED FOR PLANNING PURPOSES ONLY!
ANY DISCREPANCIES TO BE DRAWN TO THE ATTENTION OF FOX-AD LTD
© FOX ARCHITECTURAL DESIGN LTD

Rev.	Date	Description
—	—	—
—	—	—
—	—	—
—	—	—
—	—	—

Client:
ADAM SIMM

Project:
17 PANNATT HILL - MILLOM

Title:
LOCATION/BLOCK PLAN

Scale:
1:1250/500@A3

Date:
OCTOBER 2024

Status:
PLANNING

Drawing Reference: 24-43-P-L	Revision: —
---------------------------------	----------------