



Ownership Boundary

Site Boundary

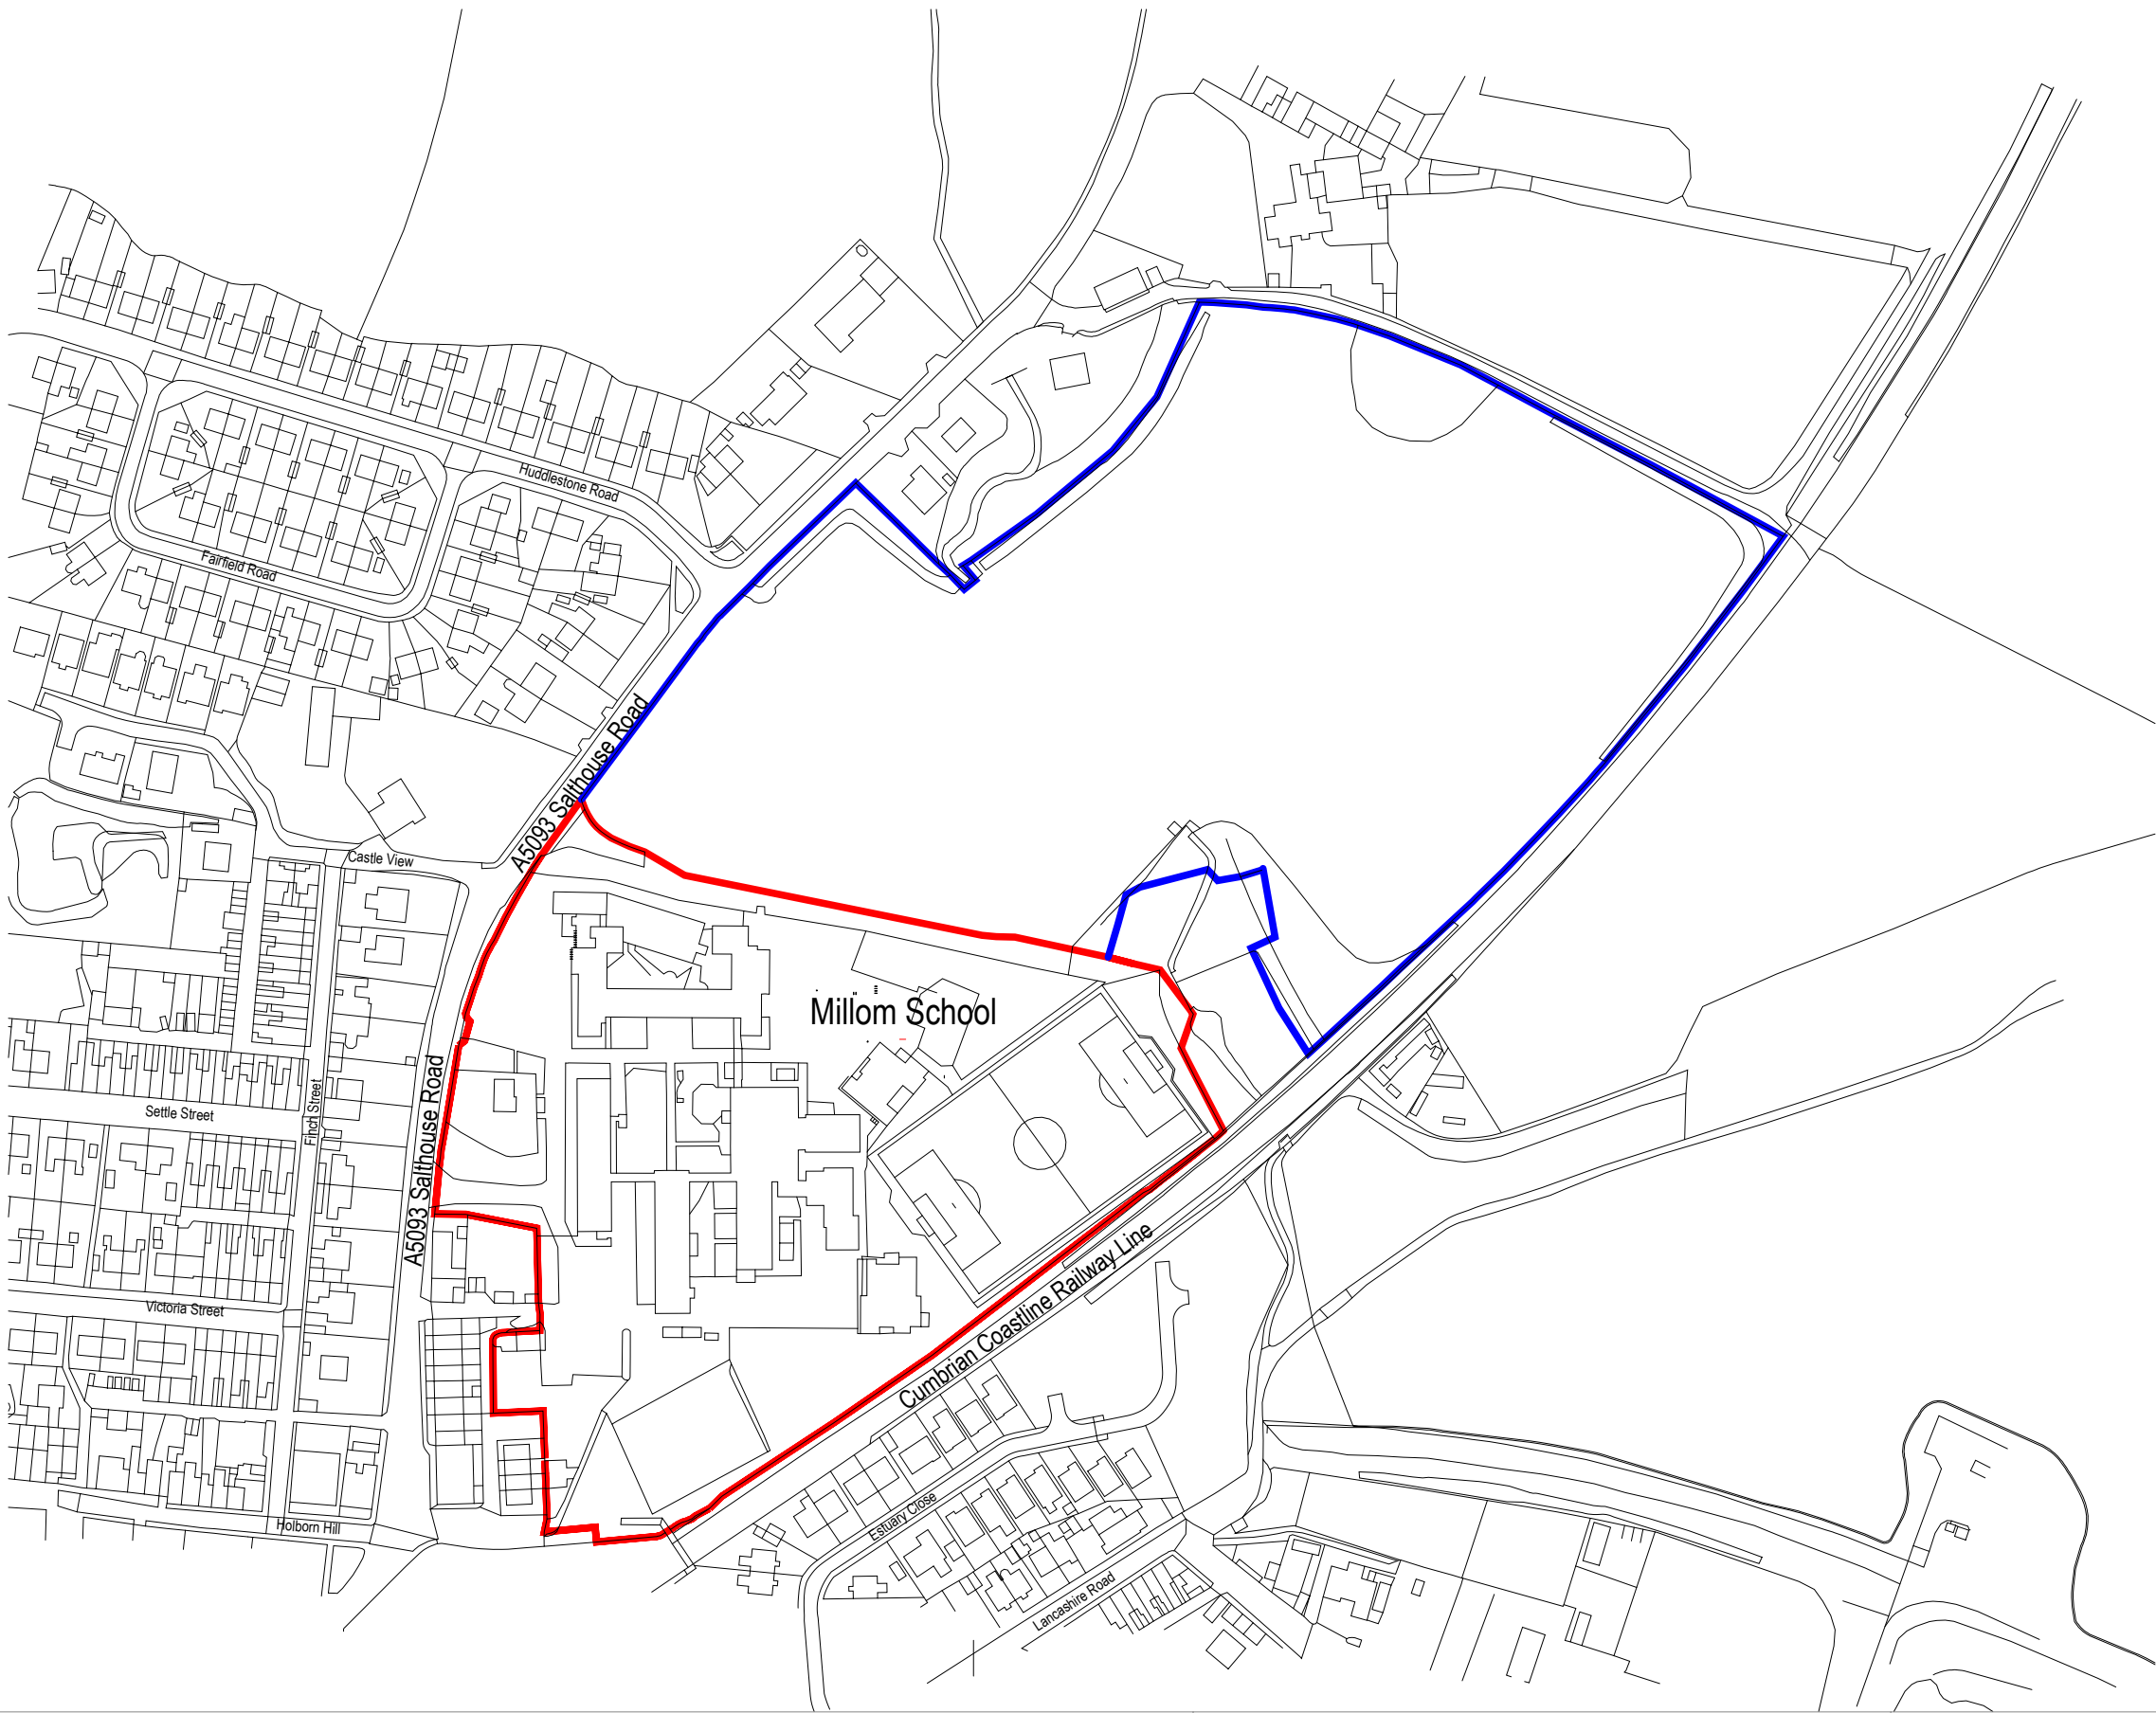

Site Location Plan

Millom Leisure Centre

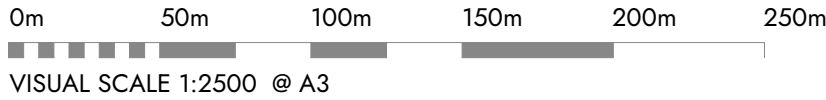

This drawing is to be read in conjunction with all related drawings. Dimensions must be checked and verified on site before commencing work or producing shop drawings. The originator should be notified immediately of any discrepancy. This drawing is copyright and remains the property of Architects Plus.

Victoria Galleries, Viaduct House, Victoria Viaduct, Carlisle, Cumbria, CA3 8AN | ap@architectsplus.co.uk | 01228 515144

ARCHITECTSPUS.CO.UK

Registered Office
Victoria Galleries, Victoria House,
Victoria Viaduct, Carlisle Cumbria, CA3 8AN

Company Registration
Architects Plus (UK) Limited
Registered in England no. 4221140

Drawing		Site Location Plan		Status	
				Planning	
Project		Client		RIBA stage	
Millom Leisure Centre		Cumberland Council / Thomas Armstrong Construction Ltd		3 - Developed Design	
Date	Drawn by	Scale @ A3	Drawing number	Revision	
14/08/24	IH	1 : 2500	24015 - 0001	P01	