



ELEVATION A-A

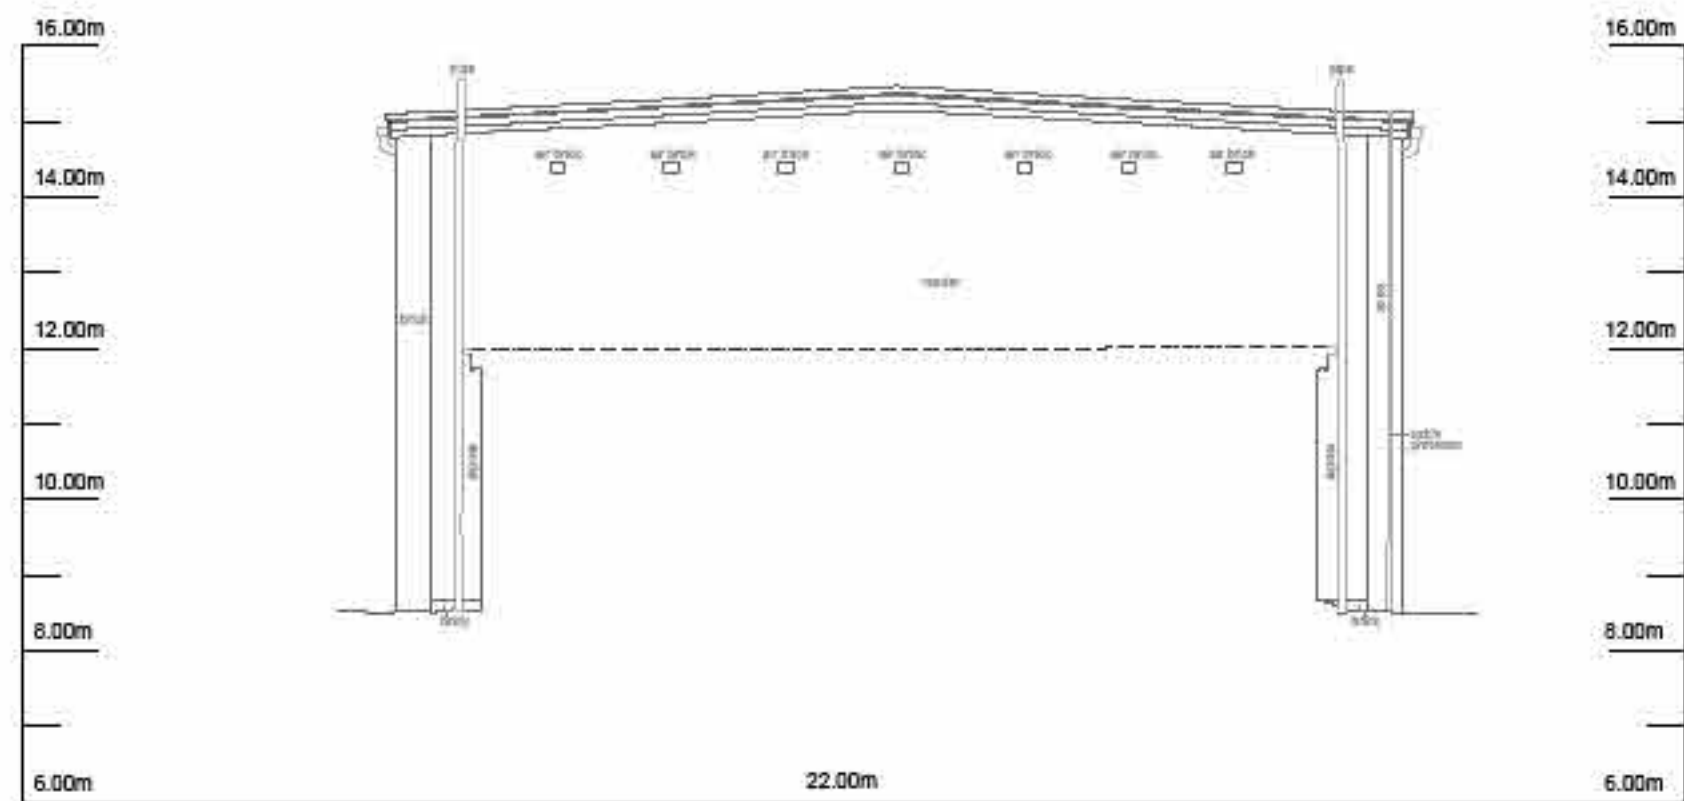


ELEVATION B-B



ELEVATION C-C

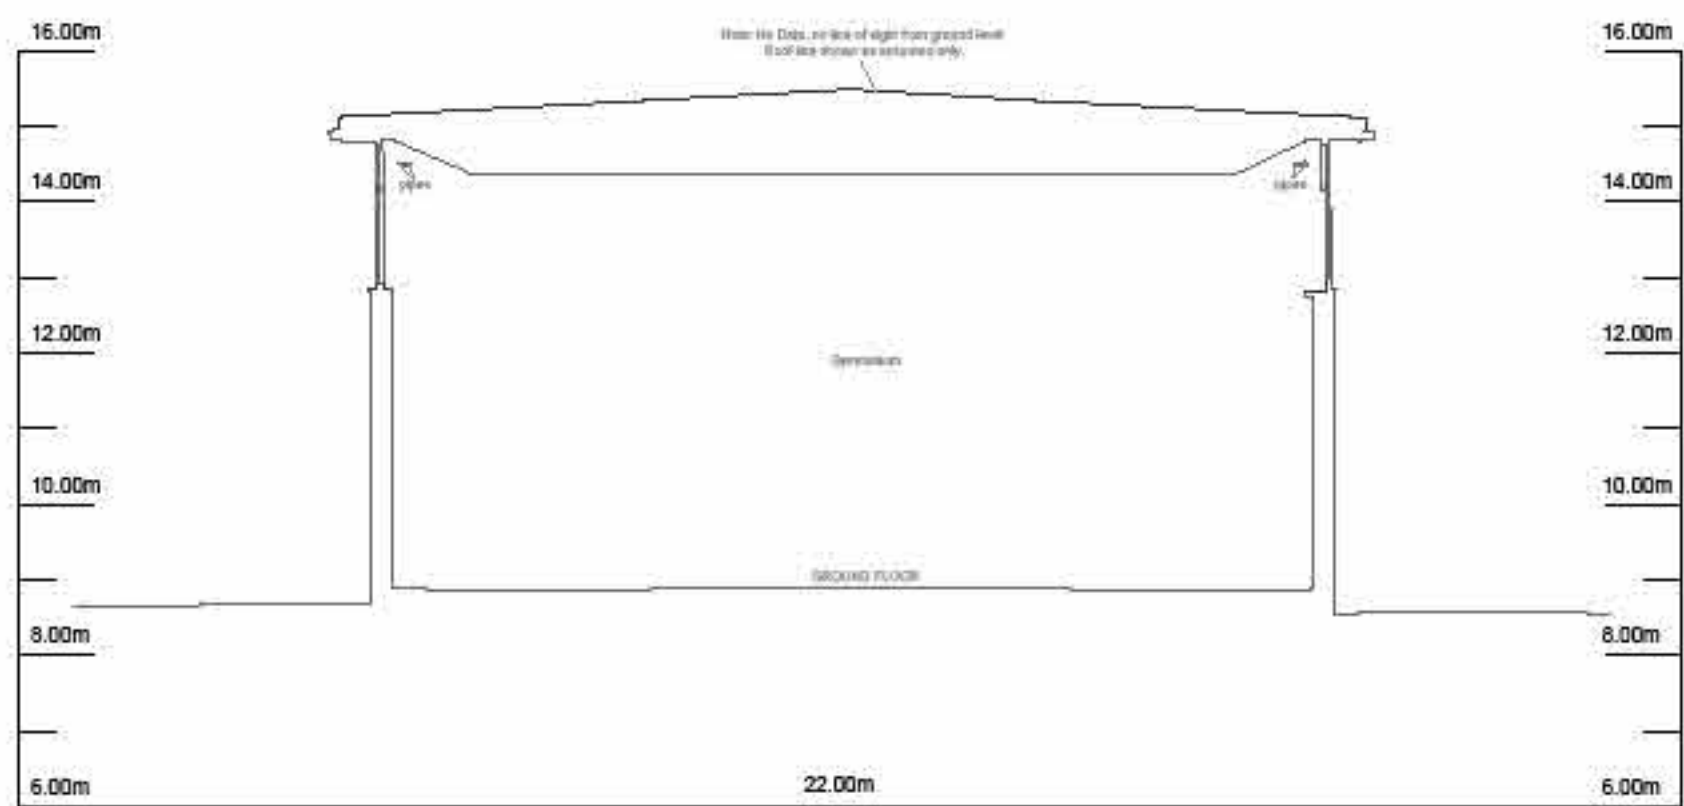

SECTION 1-1

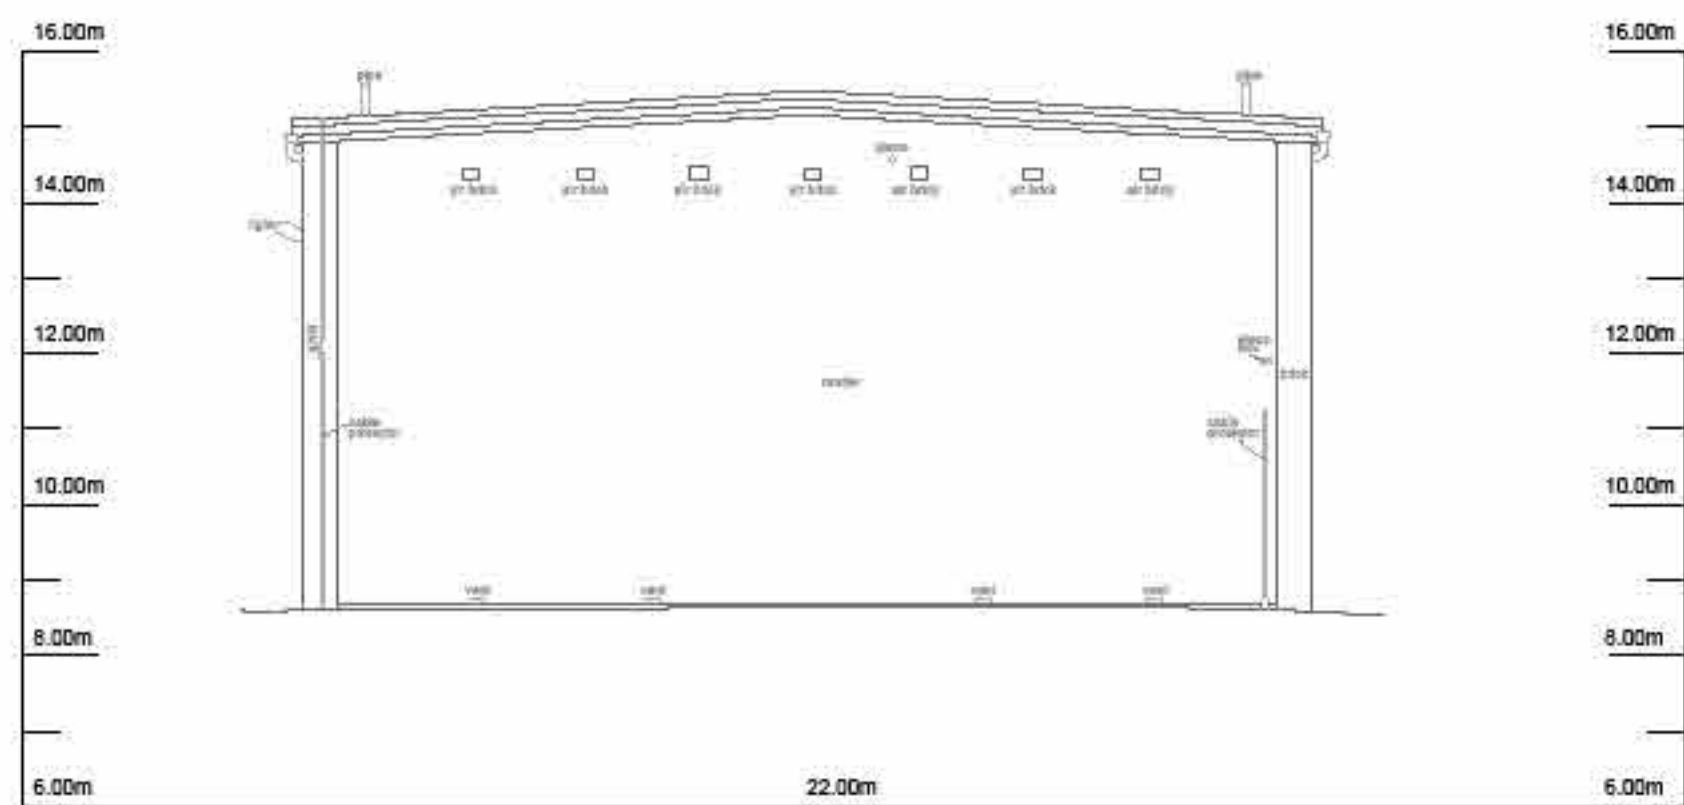

ELEVATION D-D

Existing Gym Plan, Elevations & Sections

Millom Leisure Centre

This drawing is to be read in conjunction with all related drawings. Dimensions must be checked and verified on site before commencing work or producing shop drawings. The originator must be notified immediately of any discrepancy. This drawing is copyright and remains the property of Architects Plus, and may not be reproduced in any way without written consent from Architects Plus.

Victoria Galleries, Viaduct House, Victoria Viaduct, Carlisle, Cumbria, CA3 8AN

ap@architectsplus.co.uk

01228 515144

WWW.ARCHITECTSPUS.CO.UK

Registered Office
Victoria Galleries, Victoria House,
Victoria Viaduct, Carlisle Cumbria, CA3 8AN

Company Registration
Architects Plus (UK) Limited
Registered in England no. 4221140

Drawing		Status	
Existing Gym Plan, Elevations & Sections		Planning	
Project	Client name	RIBA stage	
Millom Leisure Centre	Cumberland Council / Thomas Armstrong Construction Ltd	3 - Developed Design	
Date	Drawn by	Scale @ A1	Revision
14/08/24	Author	NTS	P01

P01	Planning Application	14.08.24
Revision	Description	Date