



2 Longitudinal Section Along Central Corridor

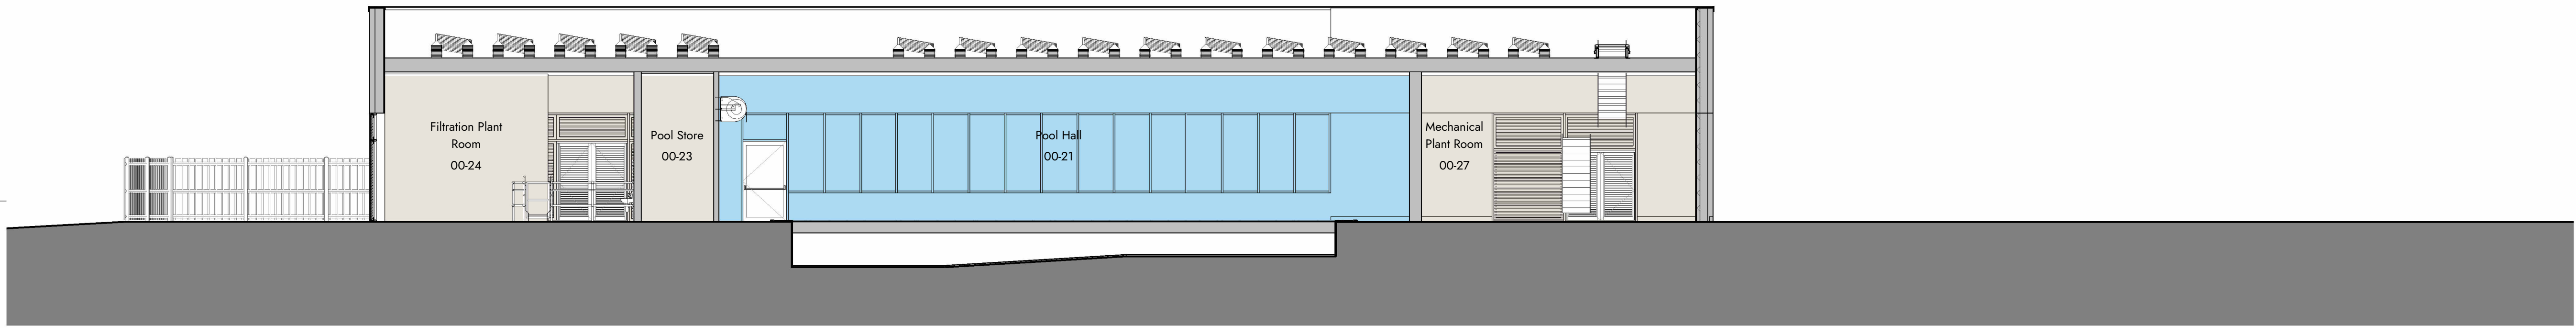

3 Longitudinal Section Through Pump Pit, Pool & Balancing Tank

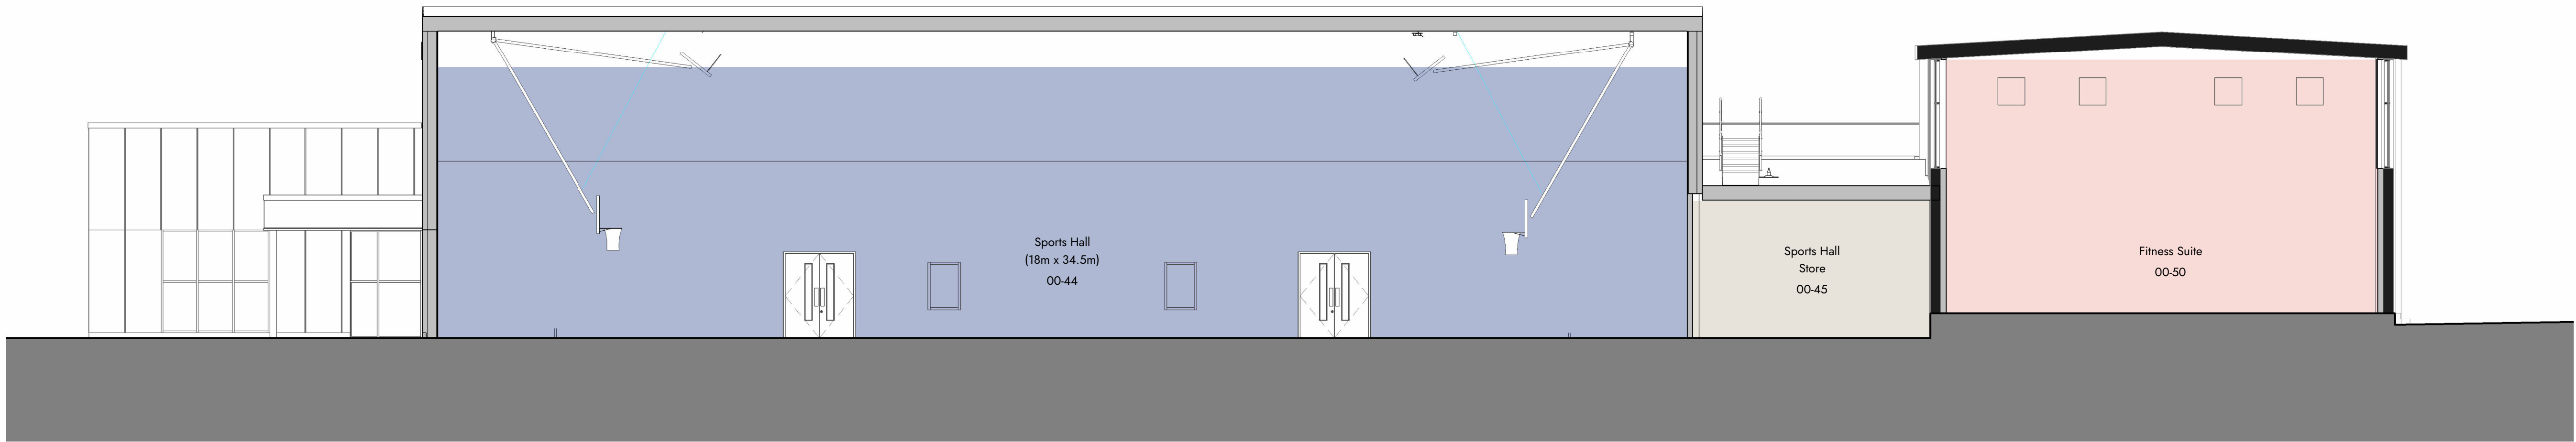

4 Longitudinal Section Through Sports Hall And Fitness Suite

# Proposed Longitudinal Sections Millom Leisure Centre

0m 2m 4m 6m 8m 10m  
VISUAL SCALE 1:100 @ A1

This drawing is to be read in conjunction with all related drawings. Dimensions must be checked and verified on site before commencing work or producing shop drawings. The originator must be notified immediately of any discrepancy. This drawing is copyright and remains the property of Architects Plus, and may not be reproduced in any way without written consent from Architects Plus.

Victoria Galleries, Viaduct House, Victoria Viaduct, Carlisle, Cumbria, CA3 8AN | [ap@architectsplus.co.uk](mailto:ap@architectsplus.co.uk) | 01228 515144

[WWW.ARCHITECTSPUS.CO.UK](http://WWW.ARCHITECTSPUS.CO.UK)

**Registered Office**  
Victoria Galleries, Victoria House,  
Victoria Viaduct, Carlisle Cumbria, CA3 8AN

**Company Registration**  
Architects Plus (UK) Limited  
Registered in England no. 4221140

Drawing		Proposed Longitudinal Sections		Status	
				Planning	
Project		Client name		RIBA stage	
Millom Leisure Centre		Cumberland Council / Thomas Armstrong Construction Ltd		3 - Developed Design	
Date	Drawn by	Scale @ A1	Drawing number	Revision	
14/08/24	IH	As indicated	24015 - 2201	P01	