
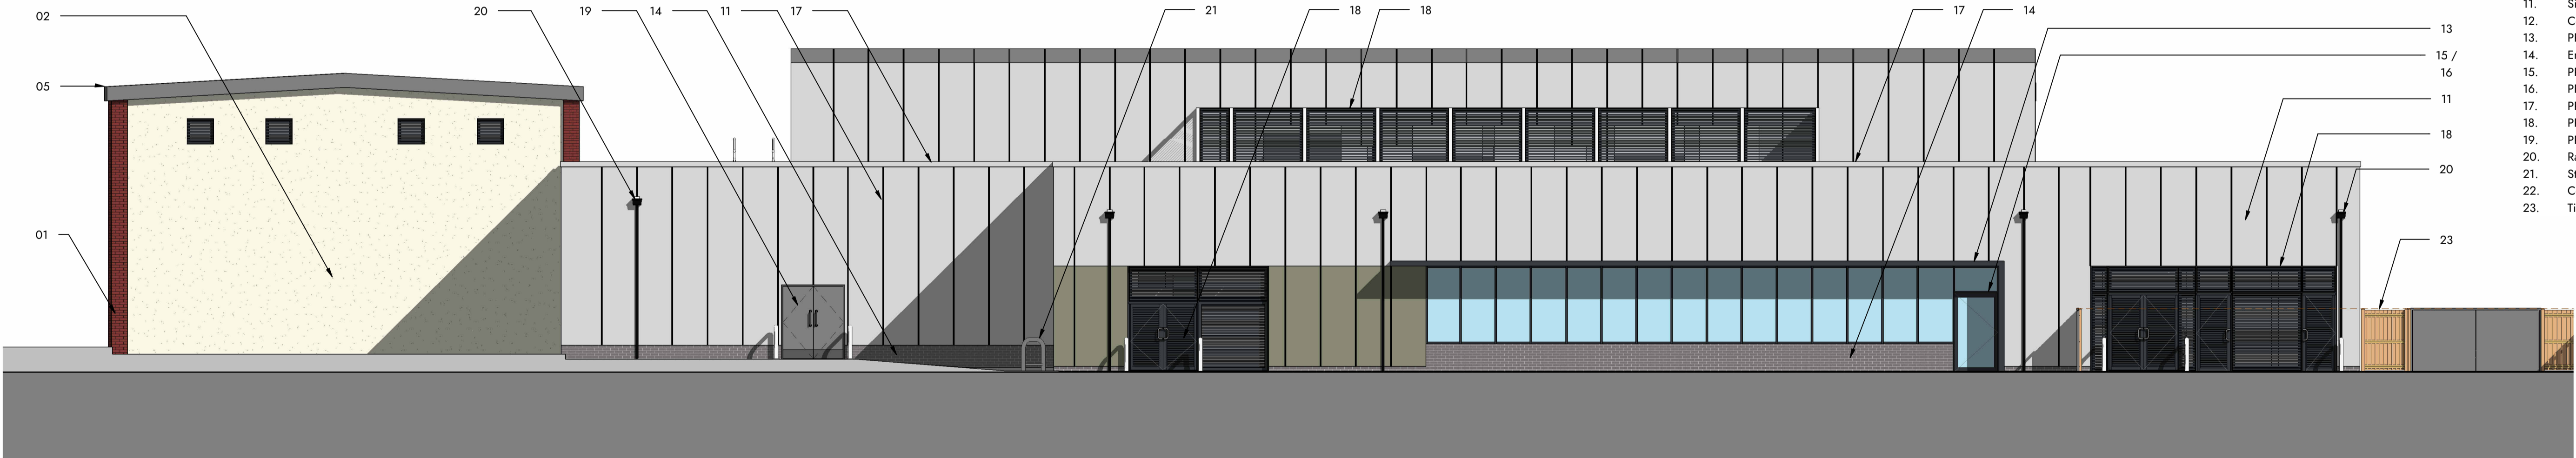


1 North Entrance Elevation

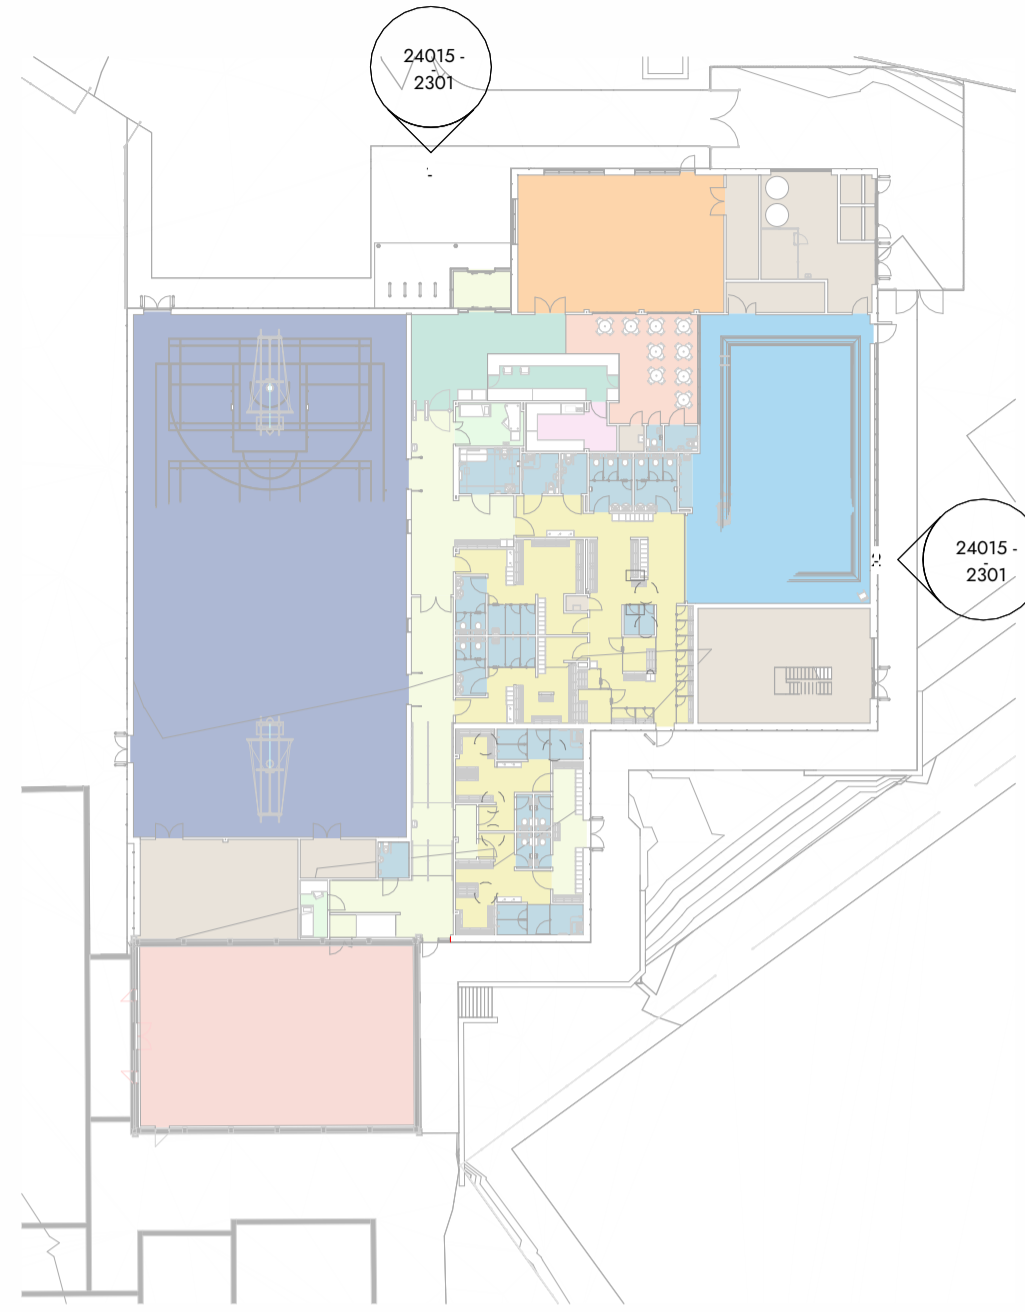

2 East Pool & Plant Elevation

Elevation Key

- Existing gymnasium brickwork to be cleaned, repaired and repointed as required.
- Existing render to be cleaned, repaired and painted as required.
- Existing gymnasium windows to be inspected, cleaned and repaired or replaced as required
- Existing gymnasium door to be inspected and reviewed to be replaced or repainted as required
- Existing Roof to be inspected, cleaned and repaired as required
- Silver / Grey composite cladding panel
- Coloured composite cladding panel
- PPC Aluminium cladding - Dark Grey
- Engineering brick plinth
- PPC Aluminium framed glazing - Dark Grey
- PPC Alumium framed glazed doors - Dark Grey
- PPC Aluminium cappings & trims
- PPC Aluminium louvres, frames & doors - Dark Grey
- PPC Aluminium faced solid door - Dark Grey
- Rain water goods - Dark Grey
- Stainless steel balustrading, bollards and cycle stands.
- Columns - Dark Grey
- Timber faced service yard enclosure

Proposed Elevations Sheet 1 of 2

Millom Leisure Centre

0m 2m 4m 6m 8m 10m
VISUAL SCALE 1:100 @ A1

This drawing is to be read in conjunction with all related drawings. Dimensions must be checked and verified on site before commencing work or producing shop drawings. The originator must be notified immediately of any discrepancy. This drawing is copyright and remains the property of Architects Plus, and may not be reproduced in any way without written consent from Architects Plus.

Suite 3, Carlyle's Court, St Mary's Gate, Carlisle, Cumbria, CA3 8RY

ap@architectsplus.co.uk

01228 515144

WWW.ARCHITECTSPUS.CO.UK

Registered Office
Suite 3, Carlyle's Court, St Mary's Gate,
Carlisle, Cumbria, CA3 8RY

Company Registration
Architects Plus (UK) Limited
Registered in England no. 4221140

P02	Entrance Lobby Updated	IH	10.09.2024
P01	Planning Application	IH	14.08.2024
Revision	Description	Drawn	Approved

Proposed Elevations Sheet 1 of 2

Planning

Project
Millom Leisure Centre

Client name
Thomas Armstrong Construction

RIBA stage
4 - Technical Design

Date
14/08/24

Drawn by
IH

Scale @ A1
As indicated

Drawing number
24015 - 2301

Revision
P02