


- Ownership
Boundary
- Site Boundary

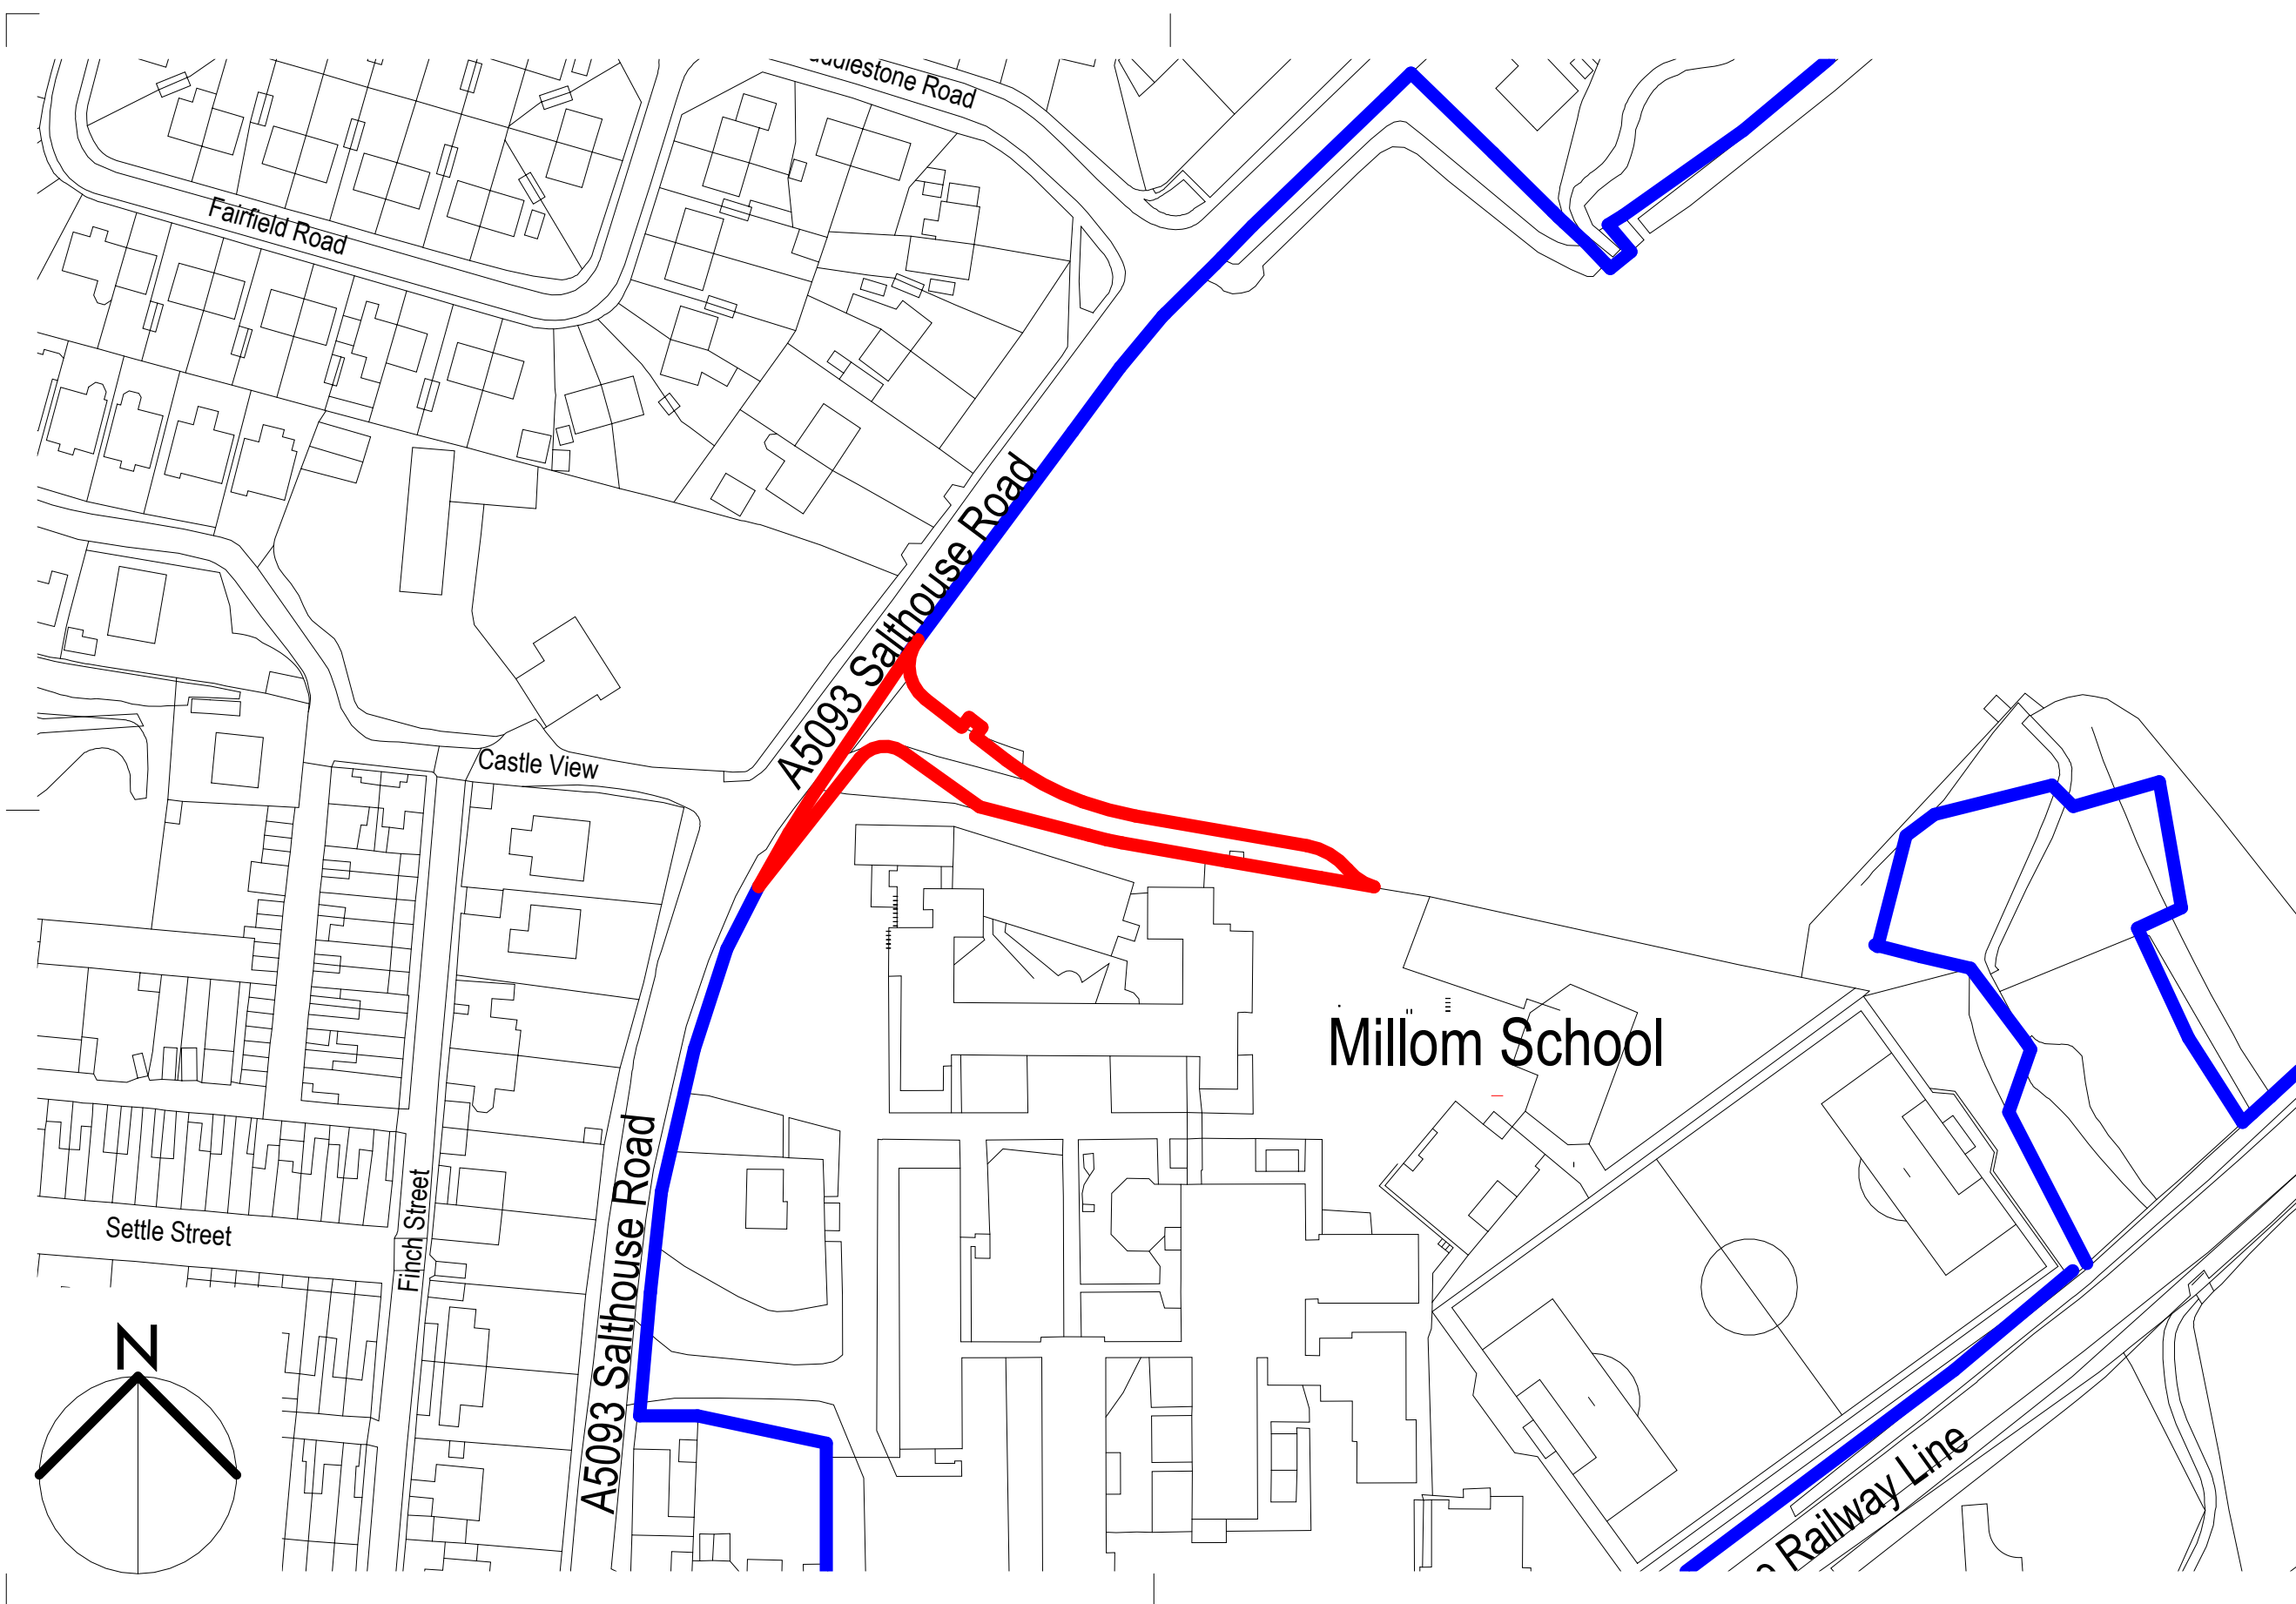

Location Plan - New Entrance
Millom Activity & Leisure Centre



This drawing is to be read in conjunction with all related drawings. Dimensions must be checked and verified on site before commencing work or producing shop drawings. The originator should be notified immediately of any discrepancy. This drawing is copyright and remains the property of Architects Plus.

Suite 3, Carlyle's Court, St Mary's Gate, Carlisle, Cumbria, CA3 8RY | ap@architectsplus.co.uk | 01228 515144

ARCHITECTSPUS.CO.UK

Registered Office
Suite 3, Carlyle's Court, St Mary's Gate,
Carlisle, Cumbria, CA3 8RY

Company Registration
Architects Plus (UK) Limited
Registered in England no. 4221140

Drawing				Status	
Location Plan - New Entrance				PL - Planning	
Project		Client		RIBA stage	
Millom Activity & Leisure Centre		Thomas Armstrong Construction		5 - Construction	
Date	Drawn by	Scale @ A3	Drawing number	Revision	
06/10/2025	AB	1 : 1250	24015 - 9023		