

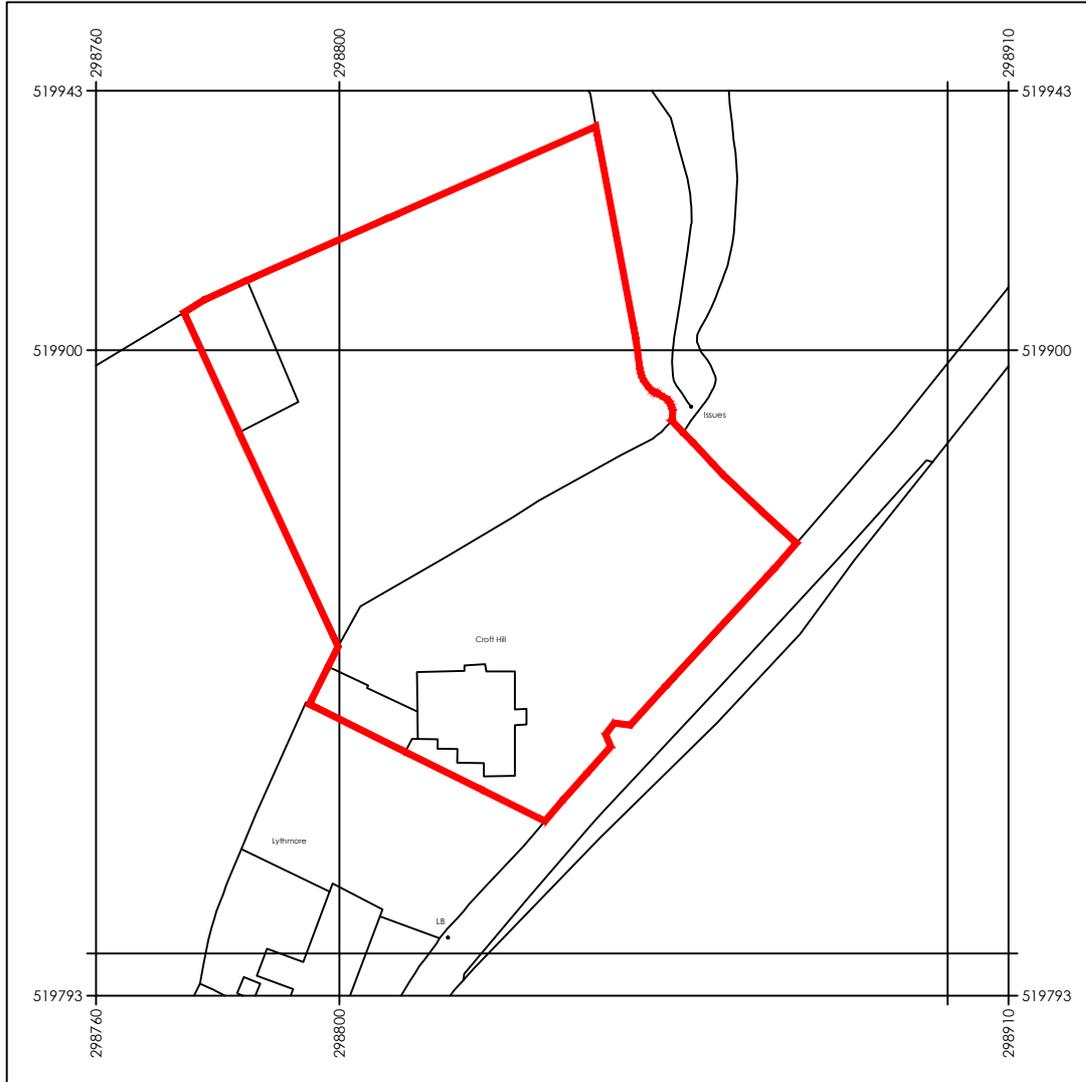


Ordnance Survey ©
UKmapcentre.com

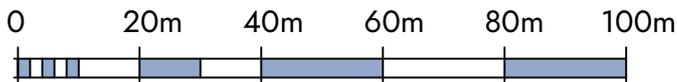

Serial number: 293454

© Crown copyright and database right 2024
Ordnance Survey licence AC0000848283
Reproduction in whole or in part is prohibited
without the prior permission of Ordnance Survey.

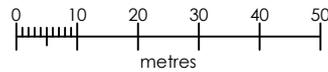

SCALE 1:1250 @ A4

Rev	Description	Drawn	Date

This drawing is to be read in conjunction with all related drawings. Dimensions must be checked and verified on site before commencing work or producing shop drawings. The originator must be notified immediately of any discrepancy. This drawing is copyright and remains the property of Architects Plus, and may not be reproduced in any way without written consent from Architects Plus.

Suite 3, Carlyle's Court,
St Mary's Gate, Carlisle, Cumbria,
CA3 8RY

ap@architectsplus.co.uk | 01228 515144

WWW.ARCHITECTSPUS.CO.UK

Registered Office
Suite 3, Carlyle's Court, St Mary's
Gate, Carlisle, Cumbria, CA3 8RY

Company
Architects Plus (UK) Limited
Registered in England
no.4221140

Drawing

SITE LOCATION PLAN

Croft Hill, Quality Corner, Moresby, Whitehaven

Status

Project

Replacement Overend Care Home

Client

Cumberland Council

RIBA stage

1- Feasibility

Date

09/24

Drawn by

BG

Scale @ A4

1:1250

Computer No.

P02

Drawing Number

24019-SLT

Revision