
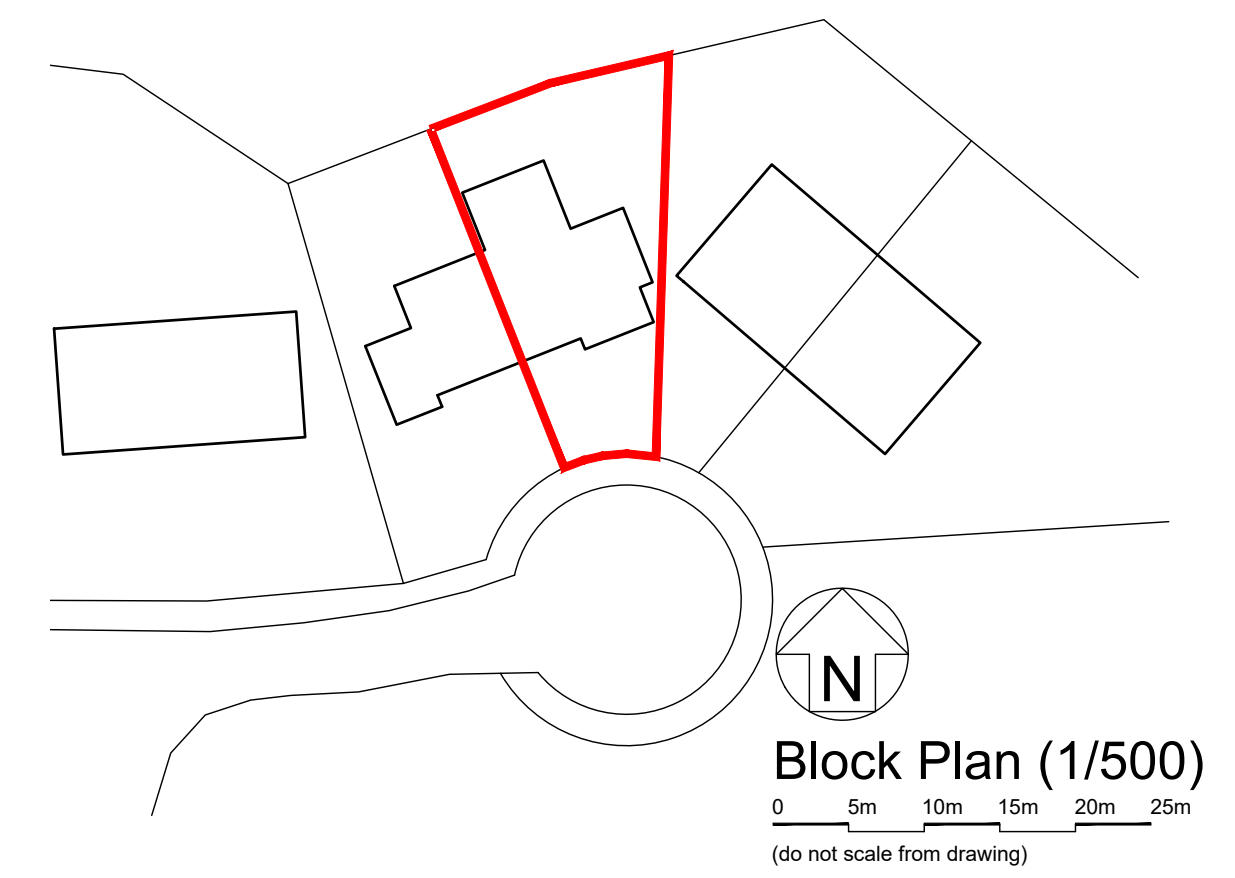
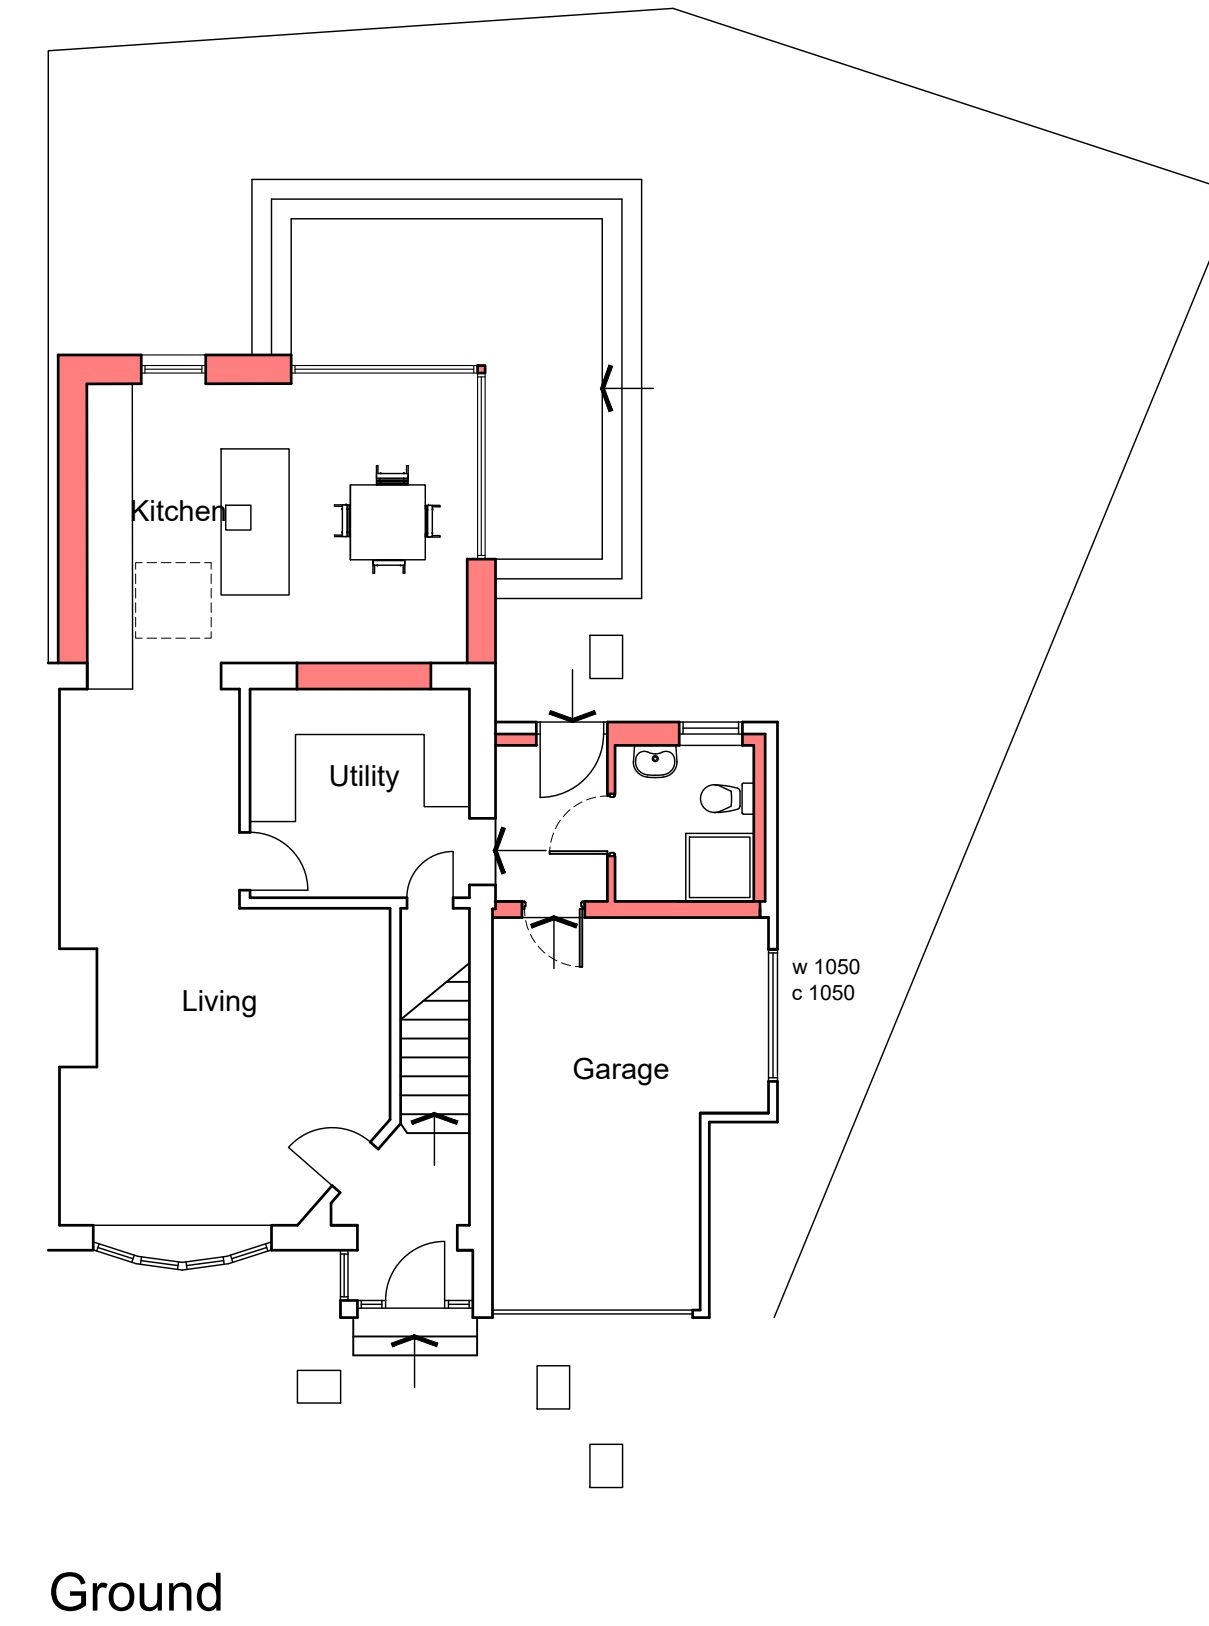


Materials:
 Roof: single ply membrane
 Doors/windows: timber alu-clad

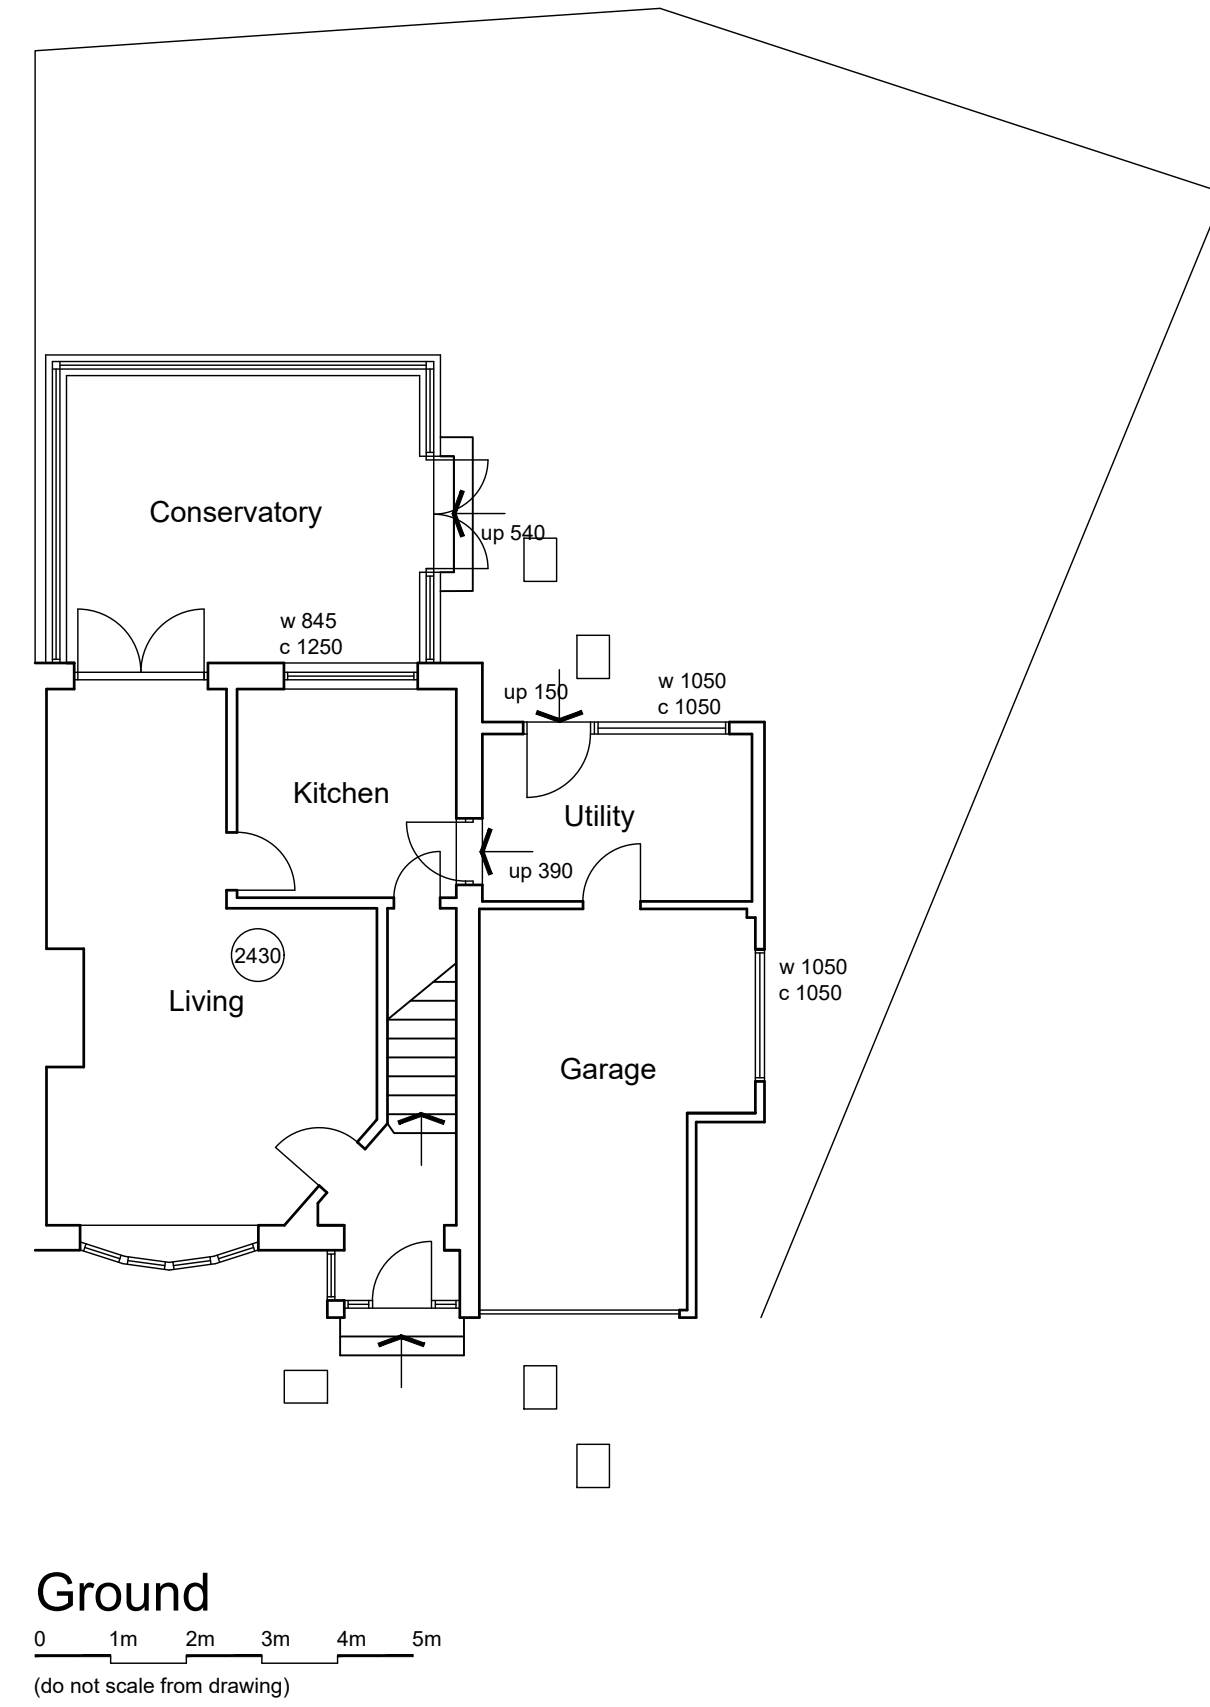

SURVEY

PROPOSED

r e d raven
contemporary design creative computing

enquiries@redraven.net
www.redraven.net
01900 826023

red raven design ltd. registered in england and wales no. 4507286
8 Cocktons Yard Cockerhouth Cumbria CA13 9LN

ISSUED AS:-	Preliminary <input type="checkbox"/> Final <input checked="" type="checkbox"/>	Filename 240202-McBride-25GrantDr-feas.dwg	Date 14/02/24	Scale 1/100@A1
Mr & Mrs McBride 25 Grant Drive Whitehaven		Survey & Proposed 240202-01		
		Edition A	Sheet 1 of 1	

No responsibility is accepted for unauthorised use. All errors or discrepancies must be reported immediately.
 © Red Raven Design Ltd. Drawing and design remains the property of RED Ltd. Drawing must not be reproduced in any medium without prior written consent.