


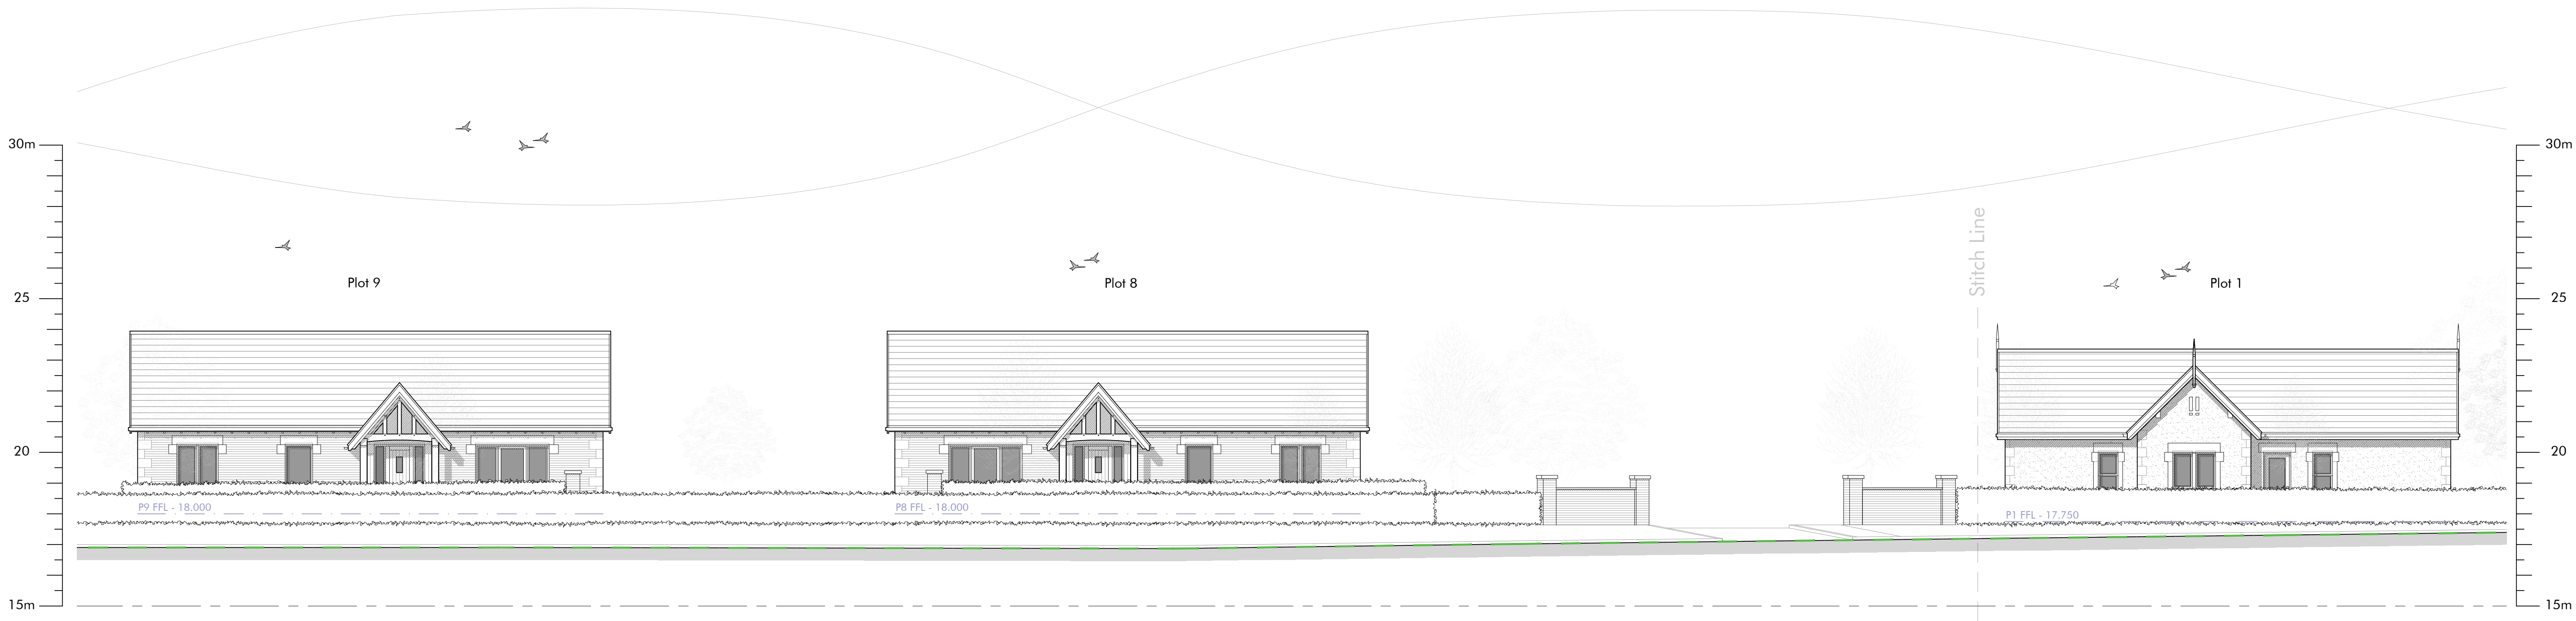

Proposed Street Scene

Key:

Proposed Ground Line

Proposed FFL

Existing Ground Line