
CALDERPEEL.COM

© CALDERPEEL ARCHITECTS LTD NOTE: DO NOT SCALE FROM THIS DRAWING REV DESCRIPTION DATE DRAWN
A Additional information added to drawing. 03-10-25 RM

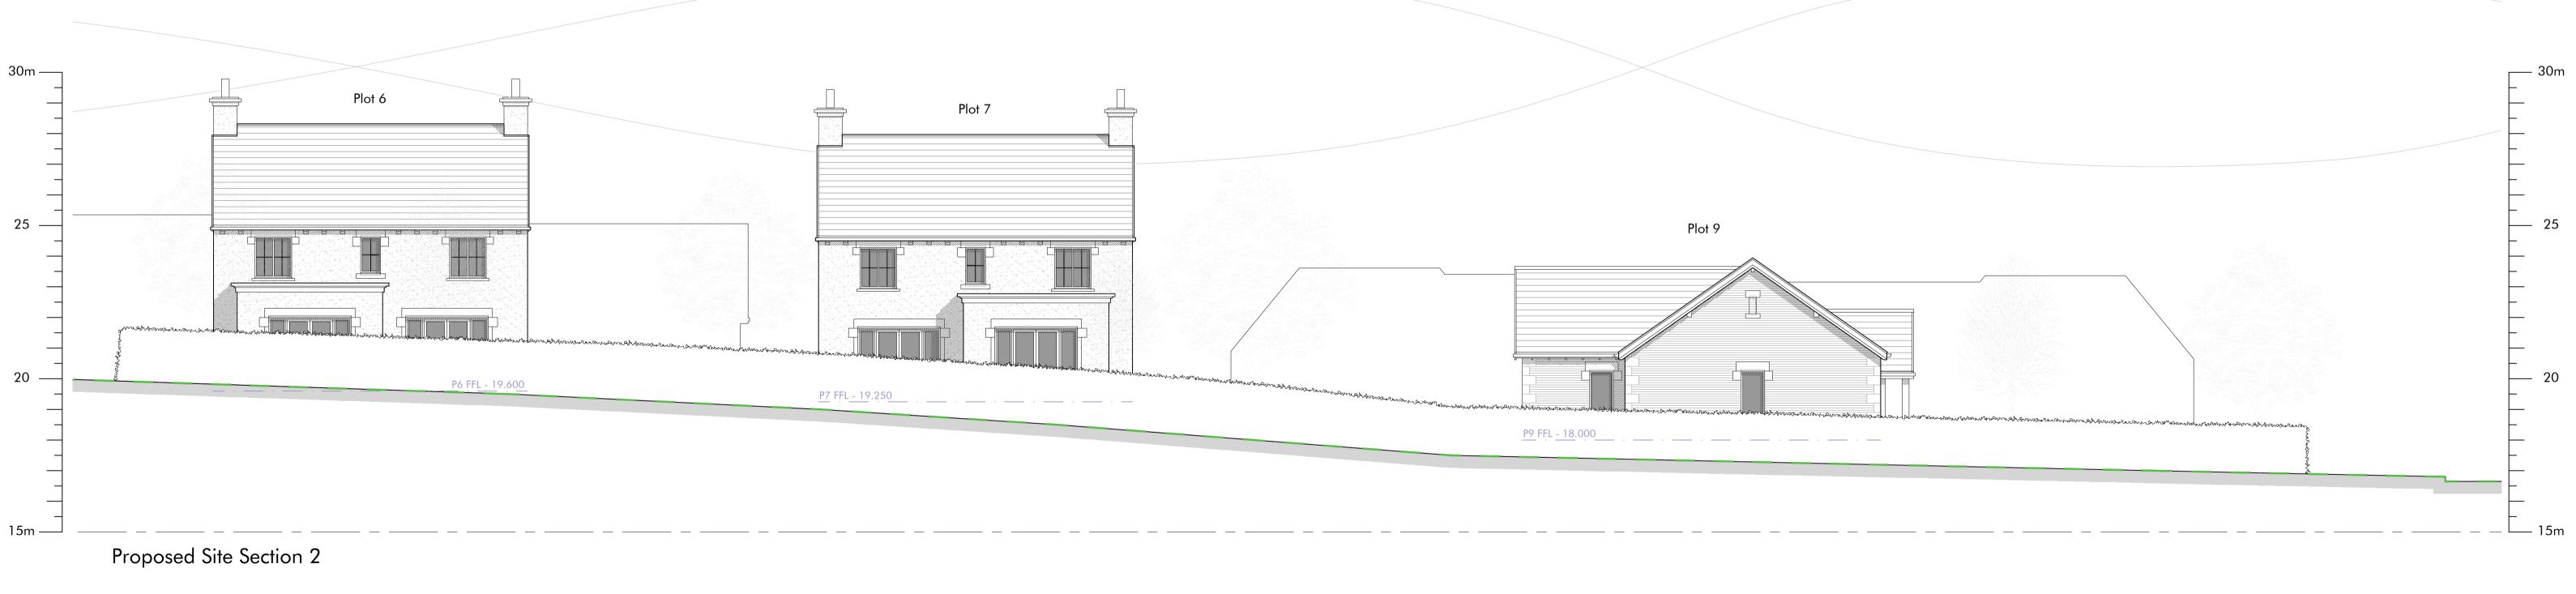



Key: Proposed Ground Line — Proposed FFL Existing Ground Line

> CALDERPEEL ARCHITECTS