

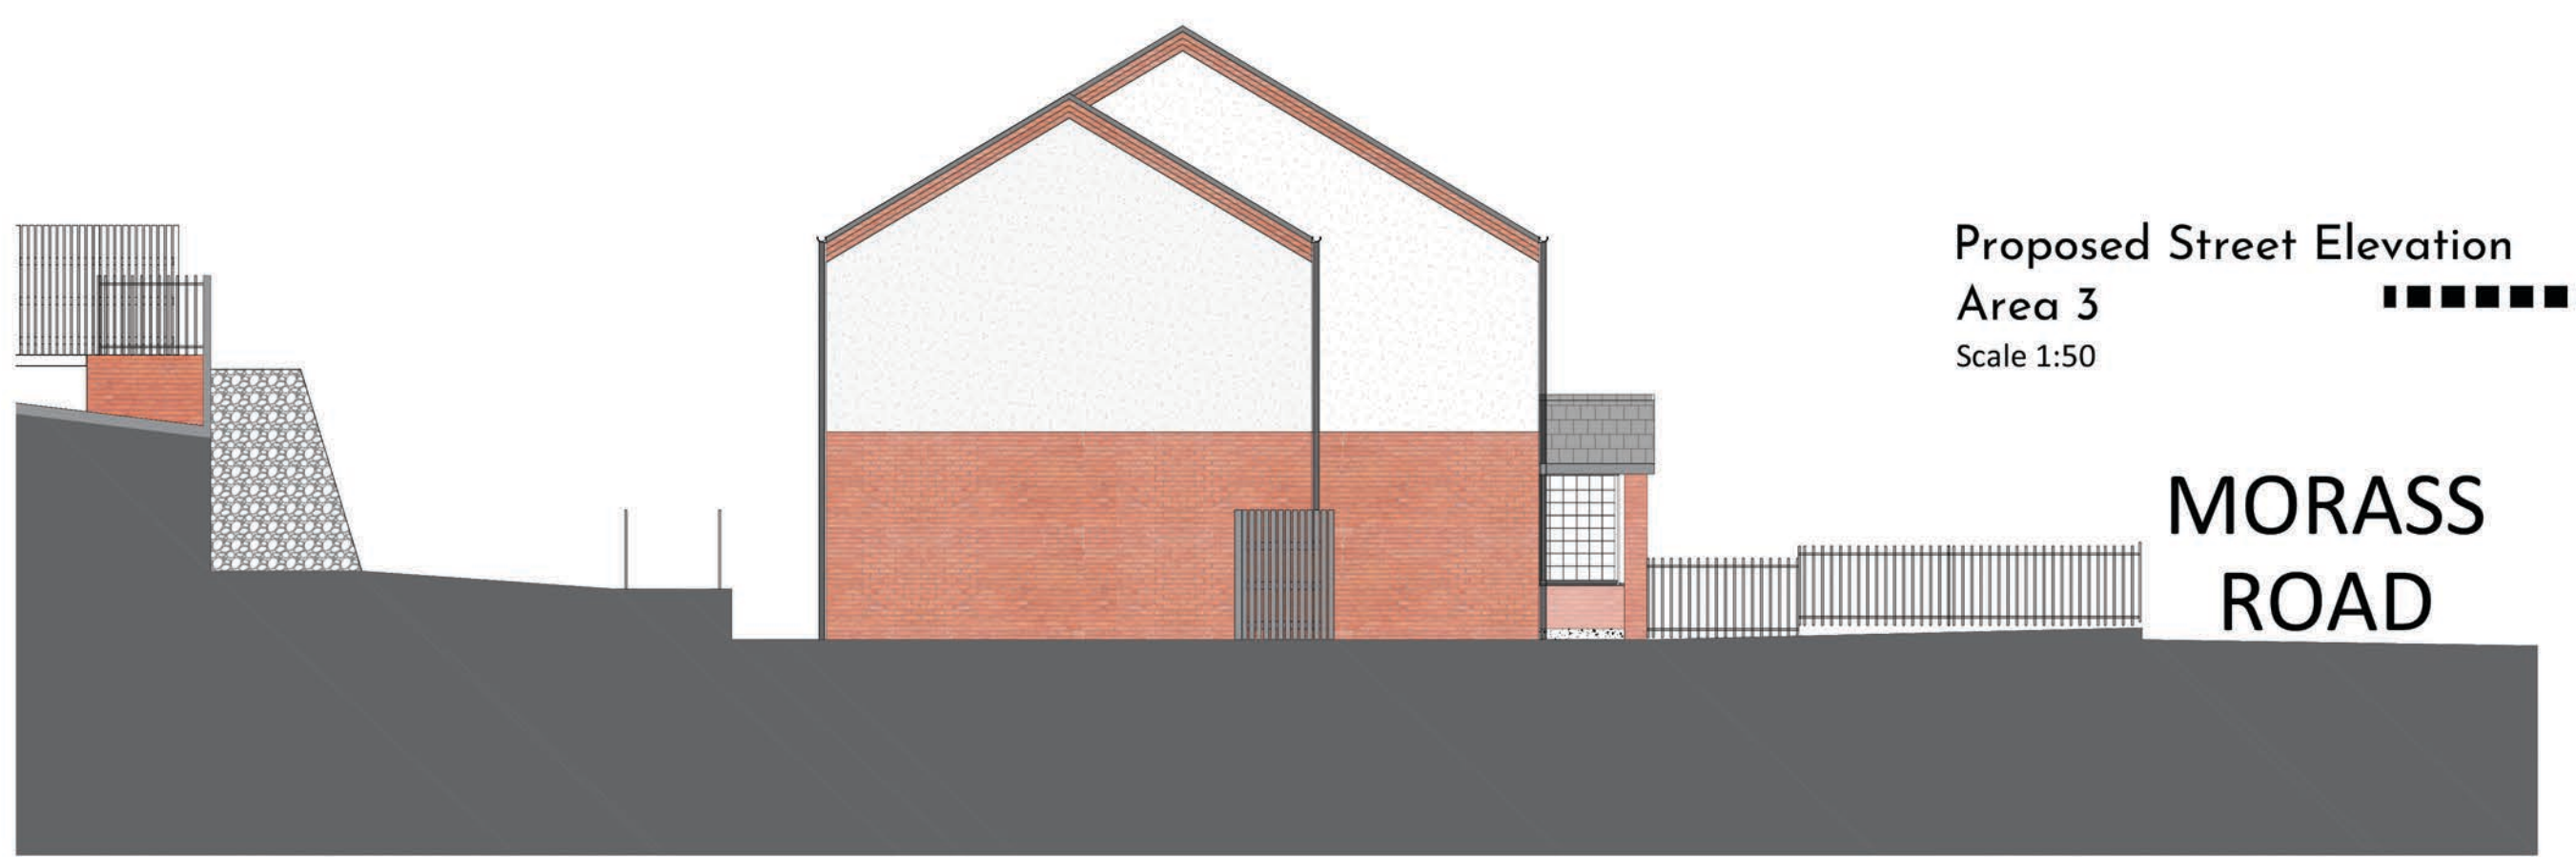


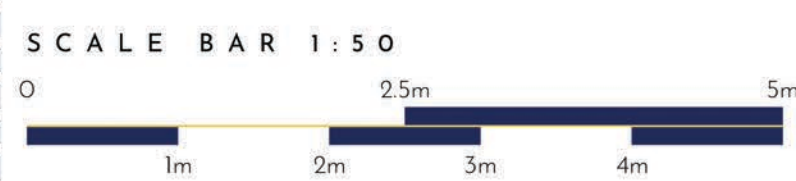

REV	DESCRIPTION	DATE
-----	-------------	------

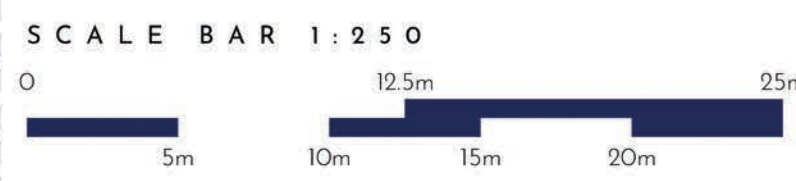

PLANNING

24121-P-020 / \

PROJECT / Proposed Sketch Layout
Hunter Rise, Beckermert, Cumbria

TITLE / Proposed Street Scene

SCALE / 1:250 on A1 DRAWN BY / EC

This drawing is a copyright of Wilson Architects Ltd. This drawing not to be used other than the purpose for which it was prepared and is to be read in conjunction with all other project documentation. All dimensions are to be checked onsite by the Main Contractor prior to work commencing. Do not scale off this drawing. The Architect is to be informed immediately of any discrepancies and where in doubt - ask.



W / www.wilsonarchitects.co.uk
E / info@wilsonarchitects.co.uk
T / 01522 837232