


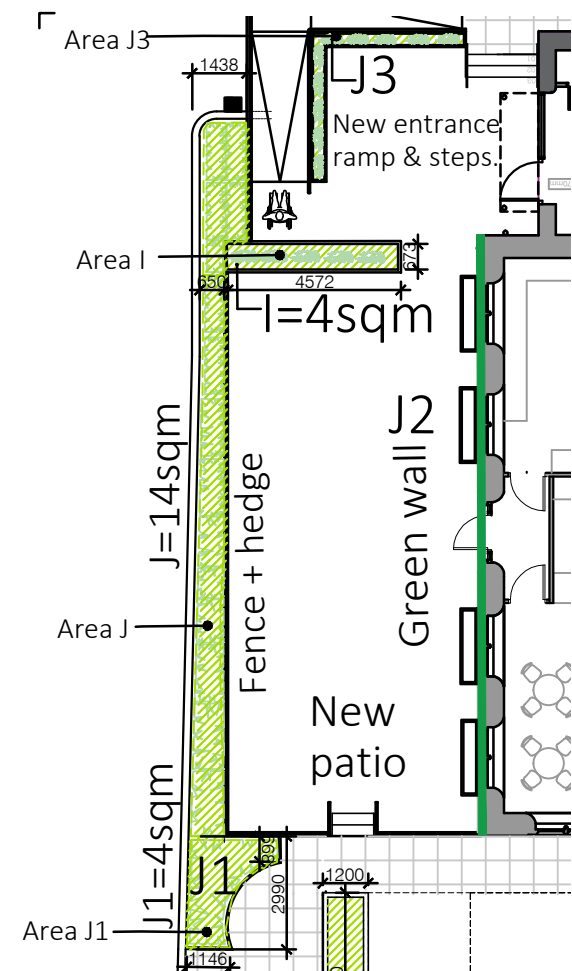

Planting schedule:

Area J & J1


Evergreen "Fedge".
Fence with hedge photinea
red robin

Area J2- Green wall

Green wall climbers
Mixed lveys on
contemporary metal trellis
and freestanding raised
planters.

Area J3, I & E


English Lavendel, mixed environmental grasses, cordyding stone mulch, black basalt 6 to 120mm over teram geotextile membrane.

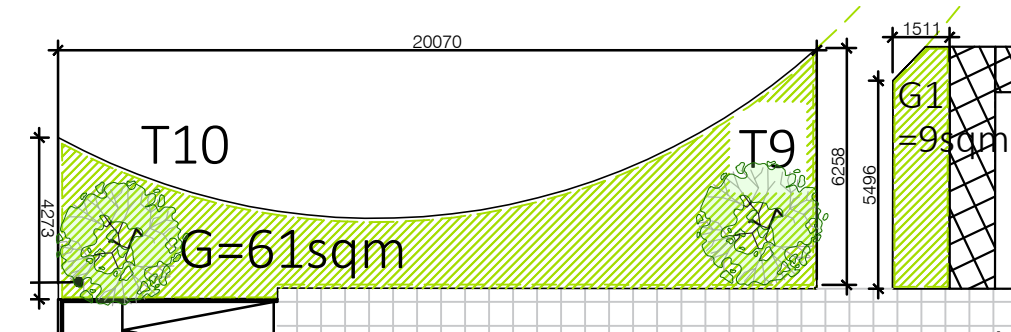

Planting schedule:

Area G & G1

- English Lavendel, mixed environmental grasses, cordyling stone mulch, black basalt 6 to 120mm over teram geotextile membrane.



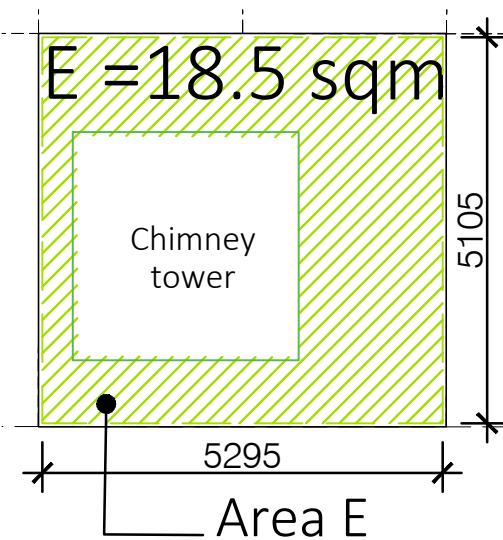


Planting schedule:

Area L, M and N and all separation beds in parking areas (K1 to K9) .

Euonymus, assorted lebes,
cotoneaster, pyracantha,
hollys, cotinus, skimia,
berbarus, pieris forest flame,
Gold Spiraea.

Plants will be in 1.5-3 litre pots planted in groups of 3 and 5 at 5 plants per sqm.

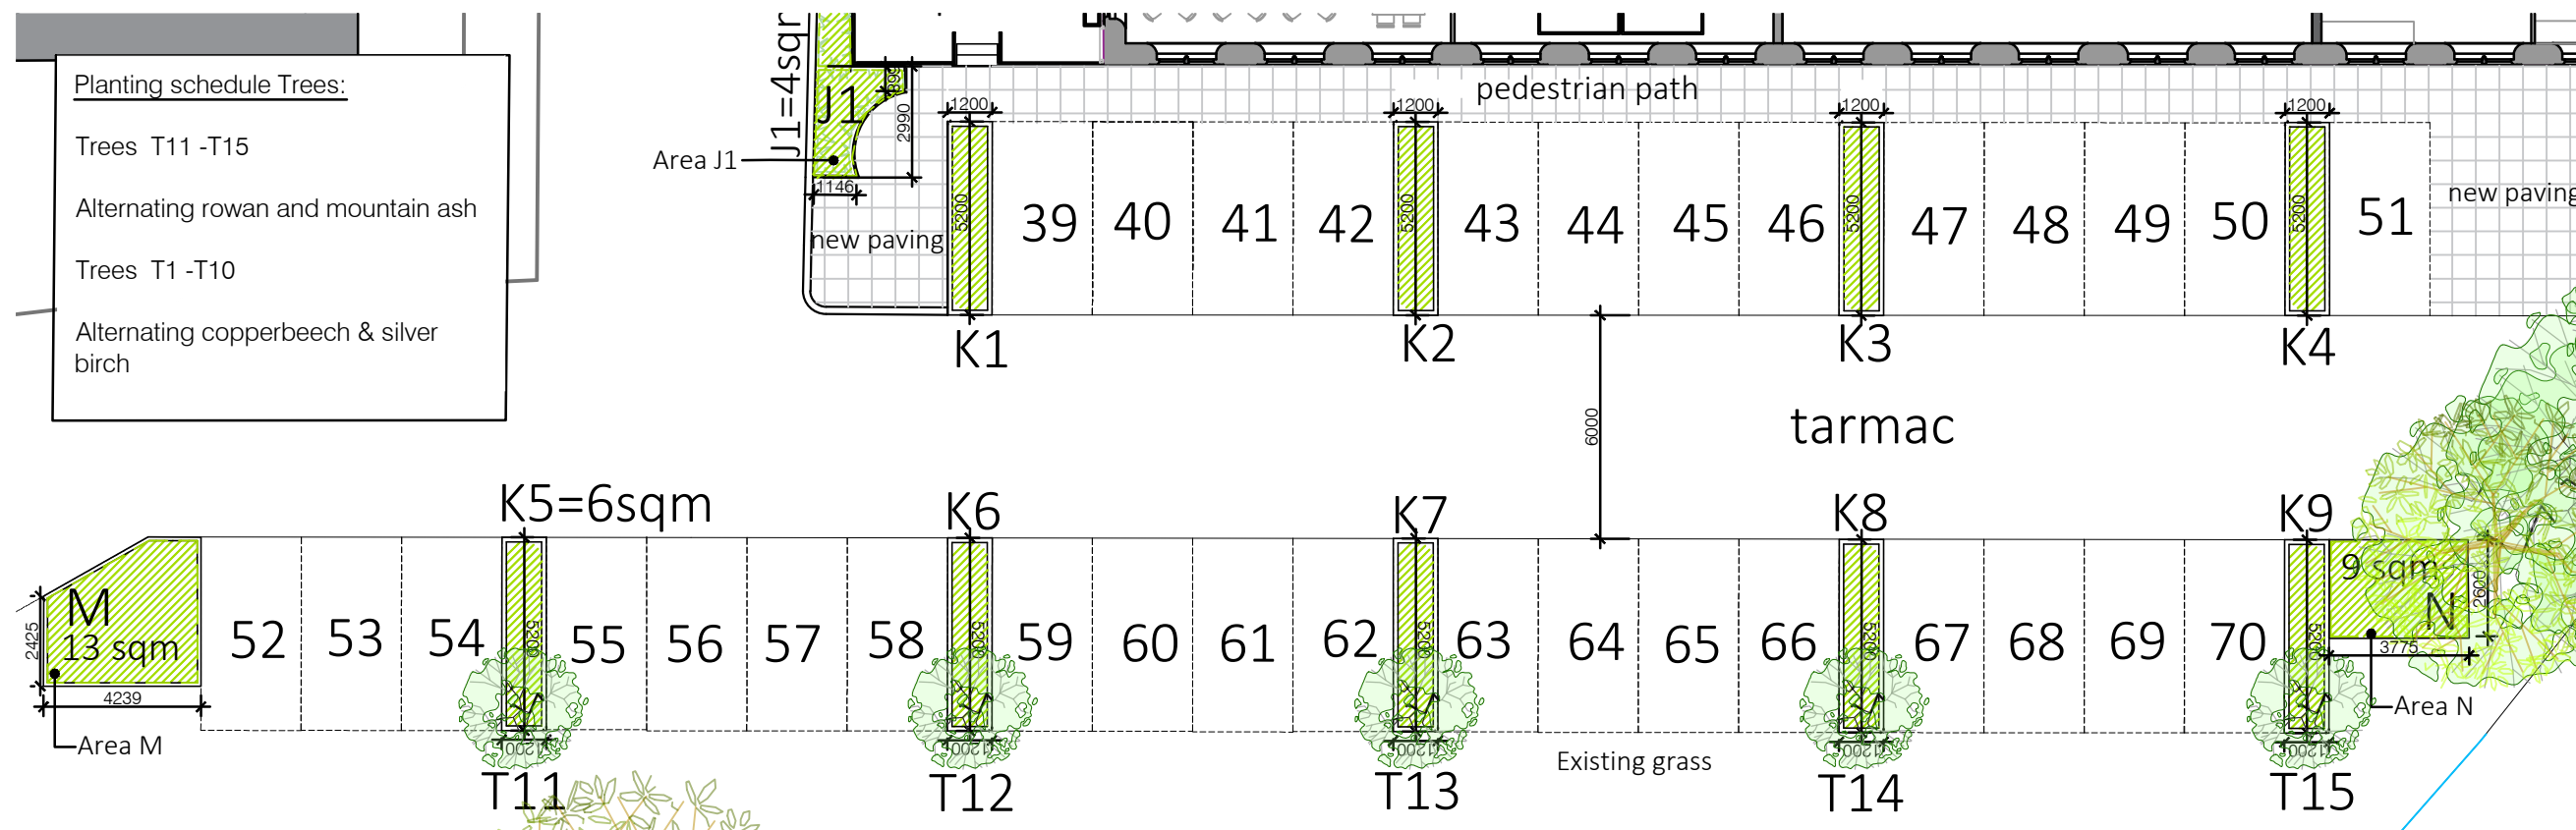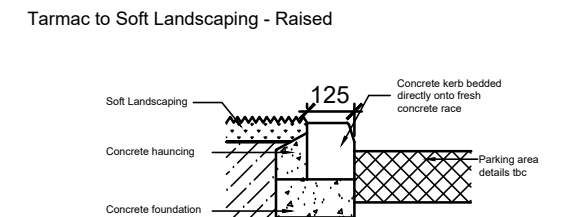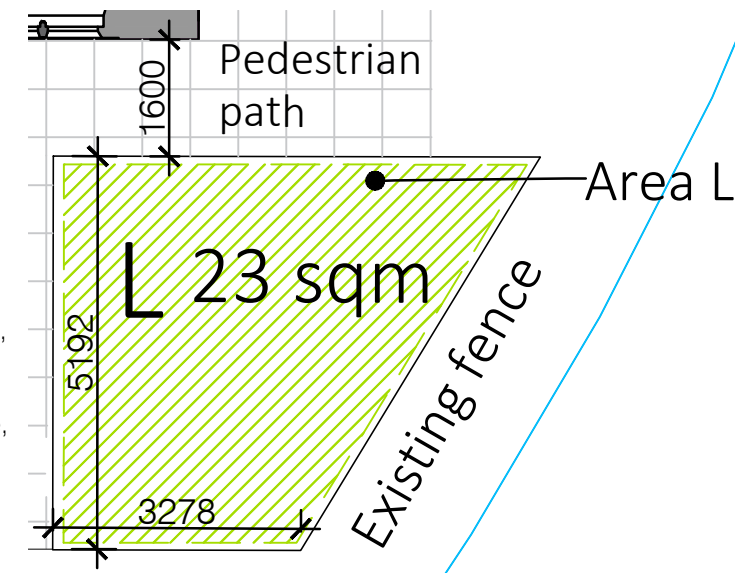

Planting schedule Trees:

Trees T11 -T15

Alternating rowan and mountain ash

Trees T1 -T10

Alternating copperbeech & silver birch

Green wall on metal trellis.

New Landscaping areas

Also refer to drawings:

2413-PL203 Proposed Landscaping Plan
2413-PL203A Proposed Landscaping Layout A
2413-PL203B Proposed Landscaping Layout B

MANNINGELLIOTT
PARTNERSHIP

**Chartered Architects &
Designers**

Langlands
Pallet Hill, Penrith
Cumbria CA11 0BY

t: 01768 868 800
e: post@manning-elliott.co.uk
w: manning-elliott.co.uk

project title:

Cleator Mills
Cleator
REACT Engineering / GenR8 North

drawing title:
Proposed Landscaping Layout 1

issue stage:

PLANNING

date: March 2025EY drawn: scale @ A3: 1: 100 /200

drawing number: 2413-PL203 (1) - revision: