


General Notes

- This drawing should not be scaled for setting out purposes.
- This drawing shows the provisional design only and is subject to Local Authority approval.
- This drawing is based upon a topographical / ordnance survey provided by others.

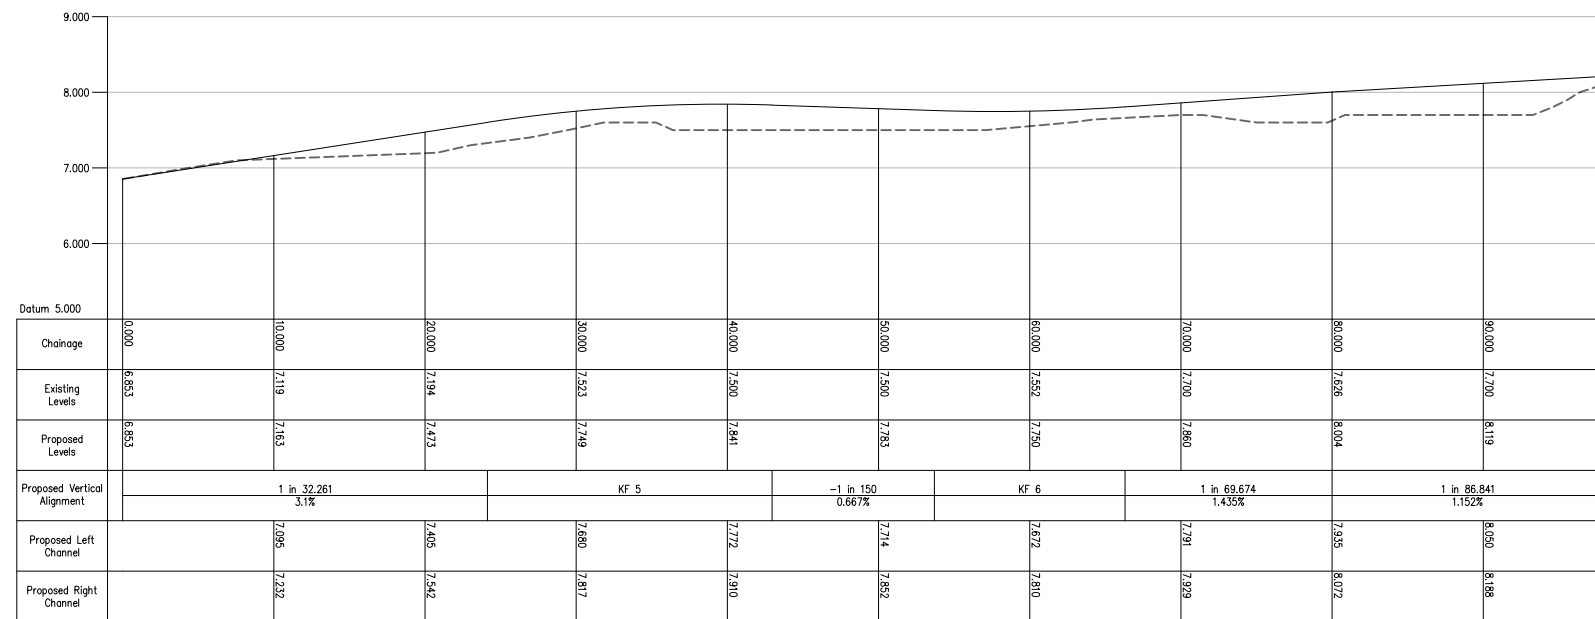

PROJECT TITLE
MILLIOM LEISURE CENTRE

DRAWING TITLE
LONG SECTION

DRAWING NUMBER	PROJECT	VOL.	TYPE	ROLE	NUMBER
FRGN -	2419 -	HGN -	DR -	CH -	0002

CLIENT
FURNESS PARTNERSHIP

SCALE	SIZE	DRAWN	CHECKED	AUTHORISED	DATE
1:500	A3	AH	LO	AH	MAY 25

PARAGON HIGHWAYS
PEACH HOUSE WEST, THE WALLED GARDEN
NOSTELL ESTATE YARD
WAKEFIELD WF4 1AB

01924 291536
MAIL@PARAGONHIGHWAYS.COM