


Please Note:

Drawings subject to relevant statutory approvals.

All dimensions to be checked on site. For all construction works, do not scale from this drawing. Work to figured dimensions only. This excludes the planning & enforcement processes.


© This drawing is copyright of MC Architecture + Design Ltd and may not be reproduced in any way without their specific permission.

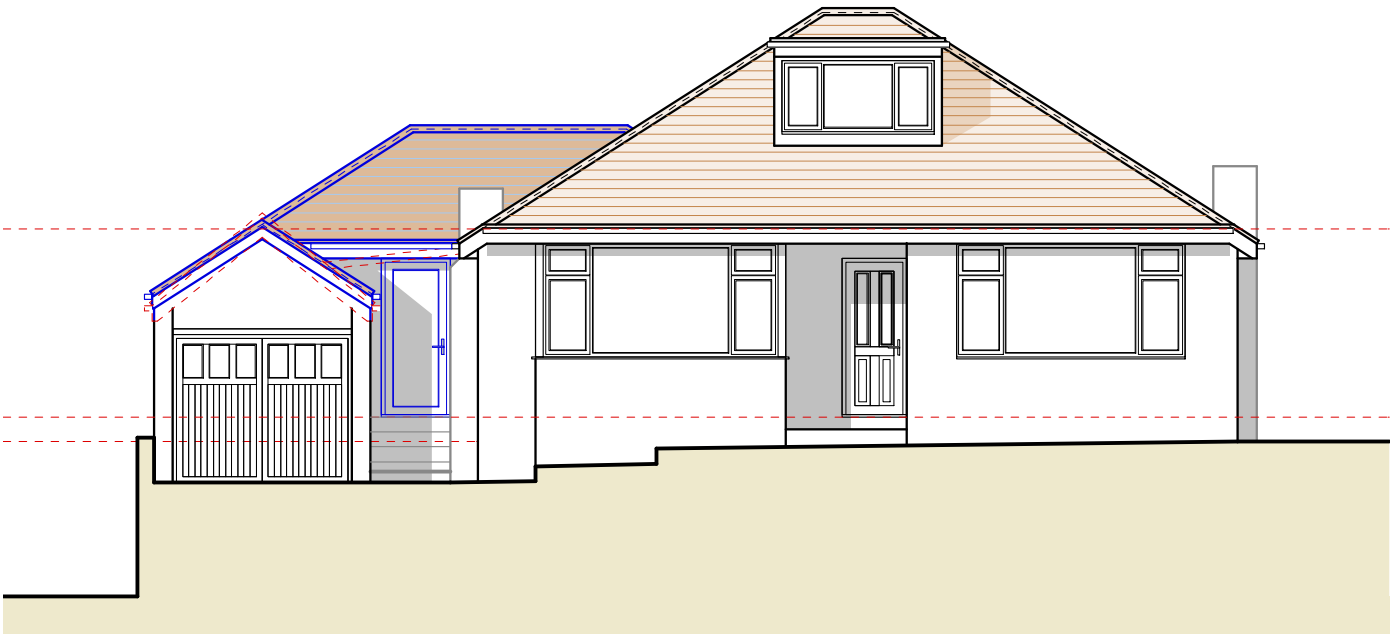

1

ELEVATIONS - PROPOSED FRONT (SOUTH)


SCALE 1:100 @ A3

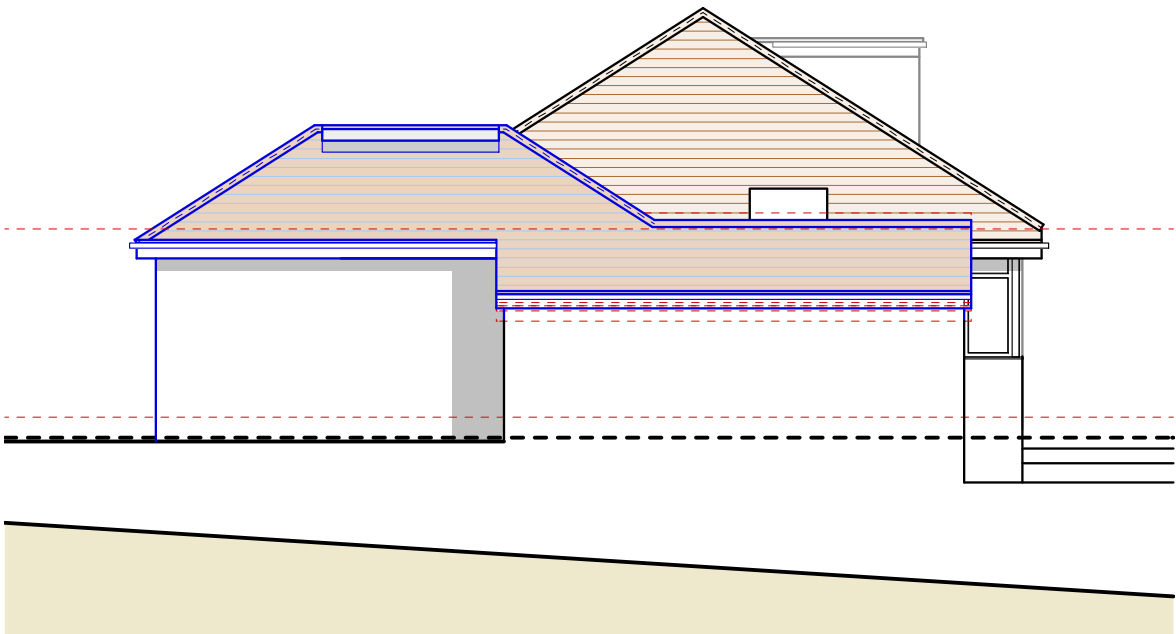

3

ELEVATIONS - PROPOSED SIDE A (WEST)


SCALE 1:100 @ A3

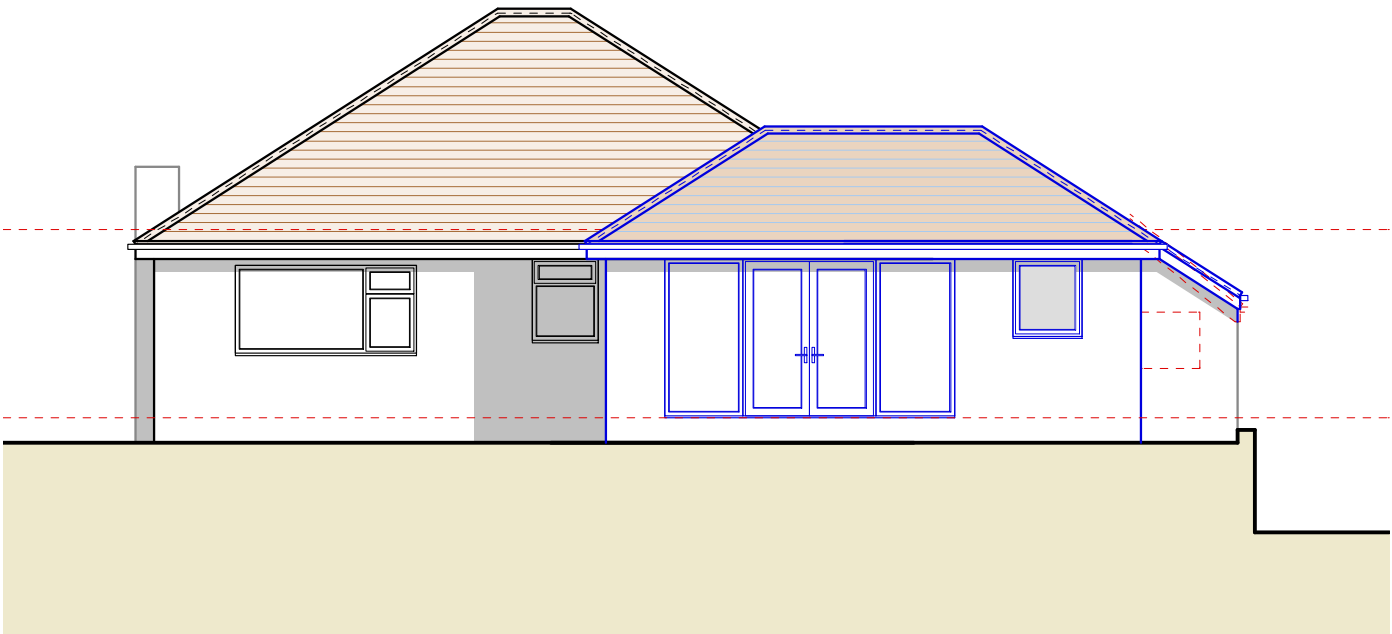

2

ELEVATIONS - PROPOSED REAR (NORTH)

SCALE 1:100 @ A3

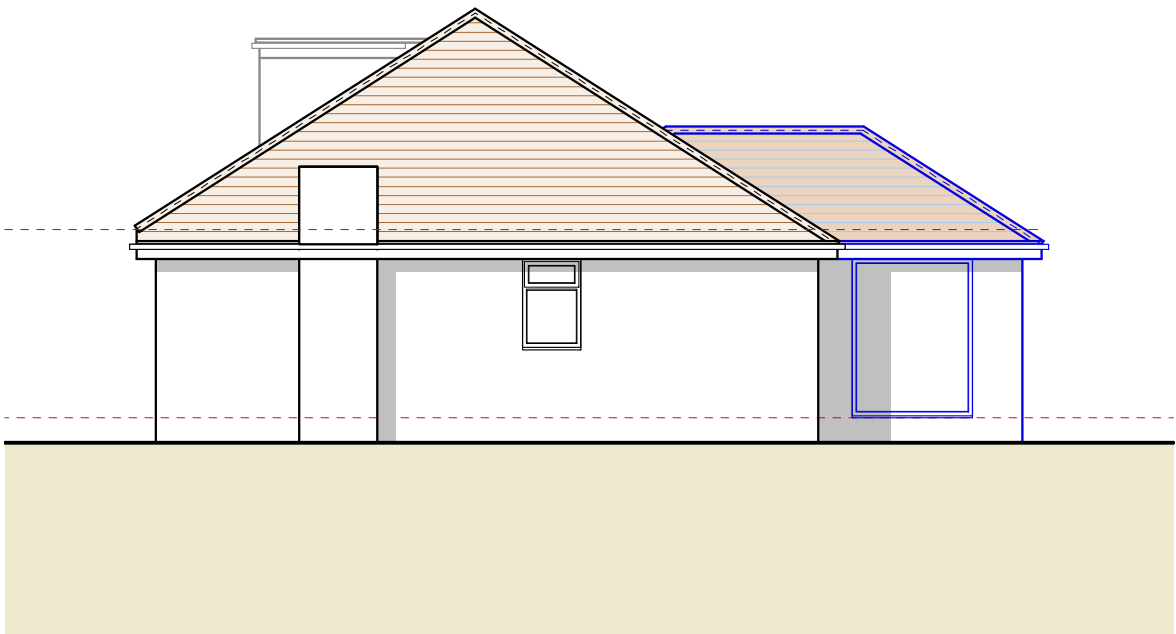

4

ELEVATIONS - PROPOSED SIDE B (EAST)

SCALE 1:100 @ A3

**MCA**  
MC Architecture + Design

☐ Preliminary ☐ Tender  
☒ For Approval ☐ Construction

Client >  
Mr & Mrs Christian.

Project >  
19 Aikbank, Whitehaven, Cumbria,  
CA28 6LA.

Drawing Title >  
Proposed Elevations

Scale > 1:100 @ A3 Date > July 2025

Drawing No. > 2425-007-08 Rev > A