


Please Note:


Drawings subject to relevant statutory approvals.

All dimensions to be checked on site. Do not scale from this drawing. Work to figured dimensions only.

© This drawing is copyright of MC Architecture + Design Ltd and may not be reproduced in any way without their specific permission.

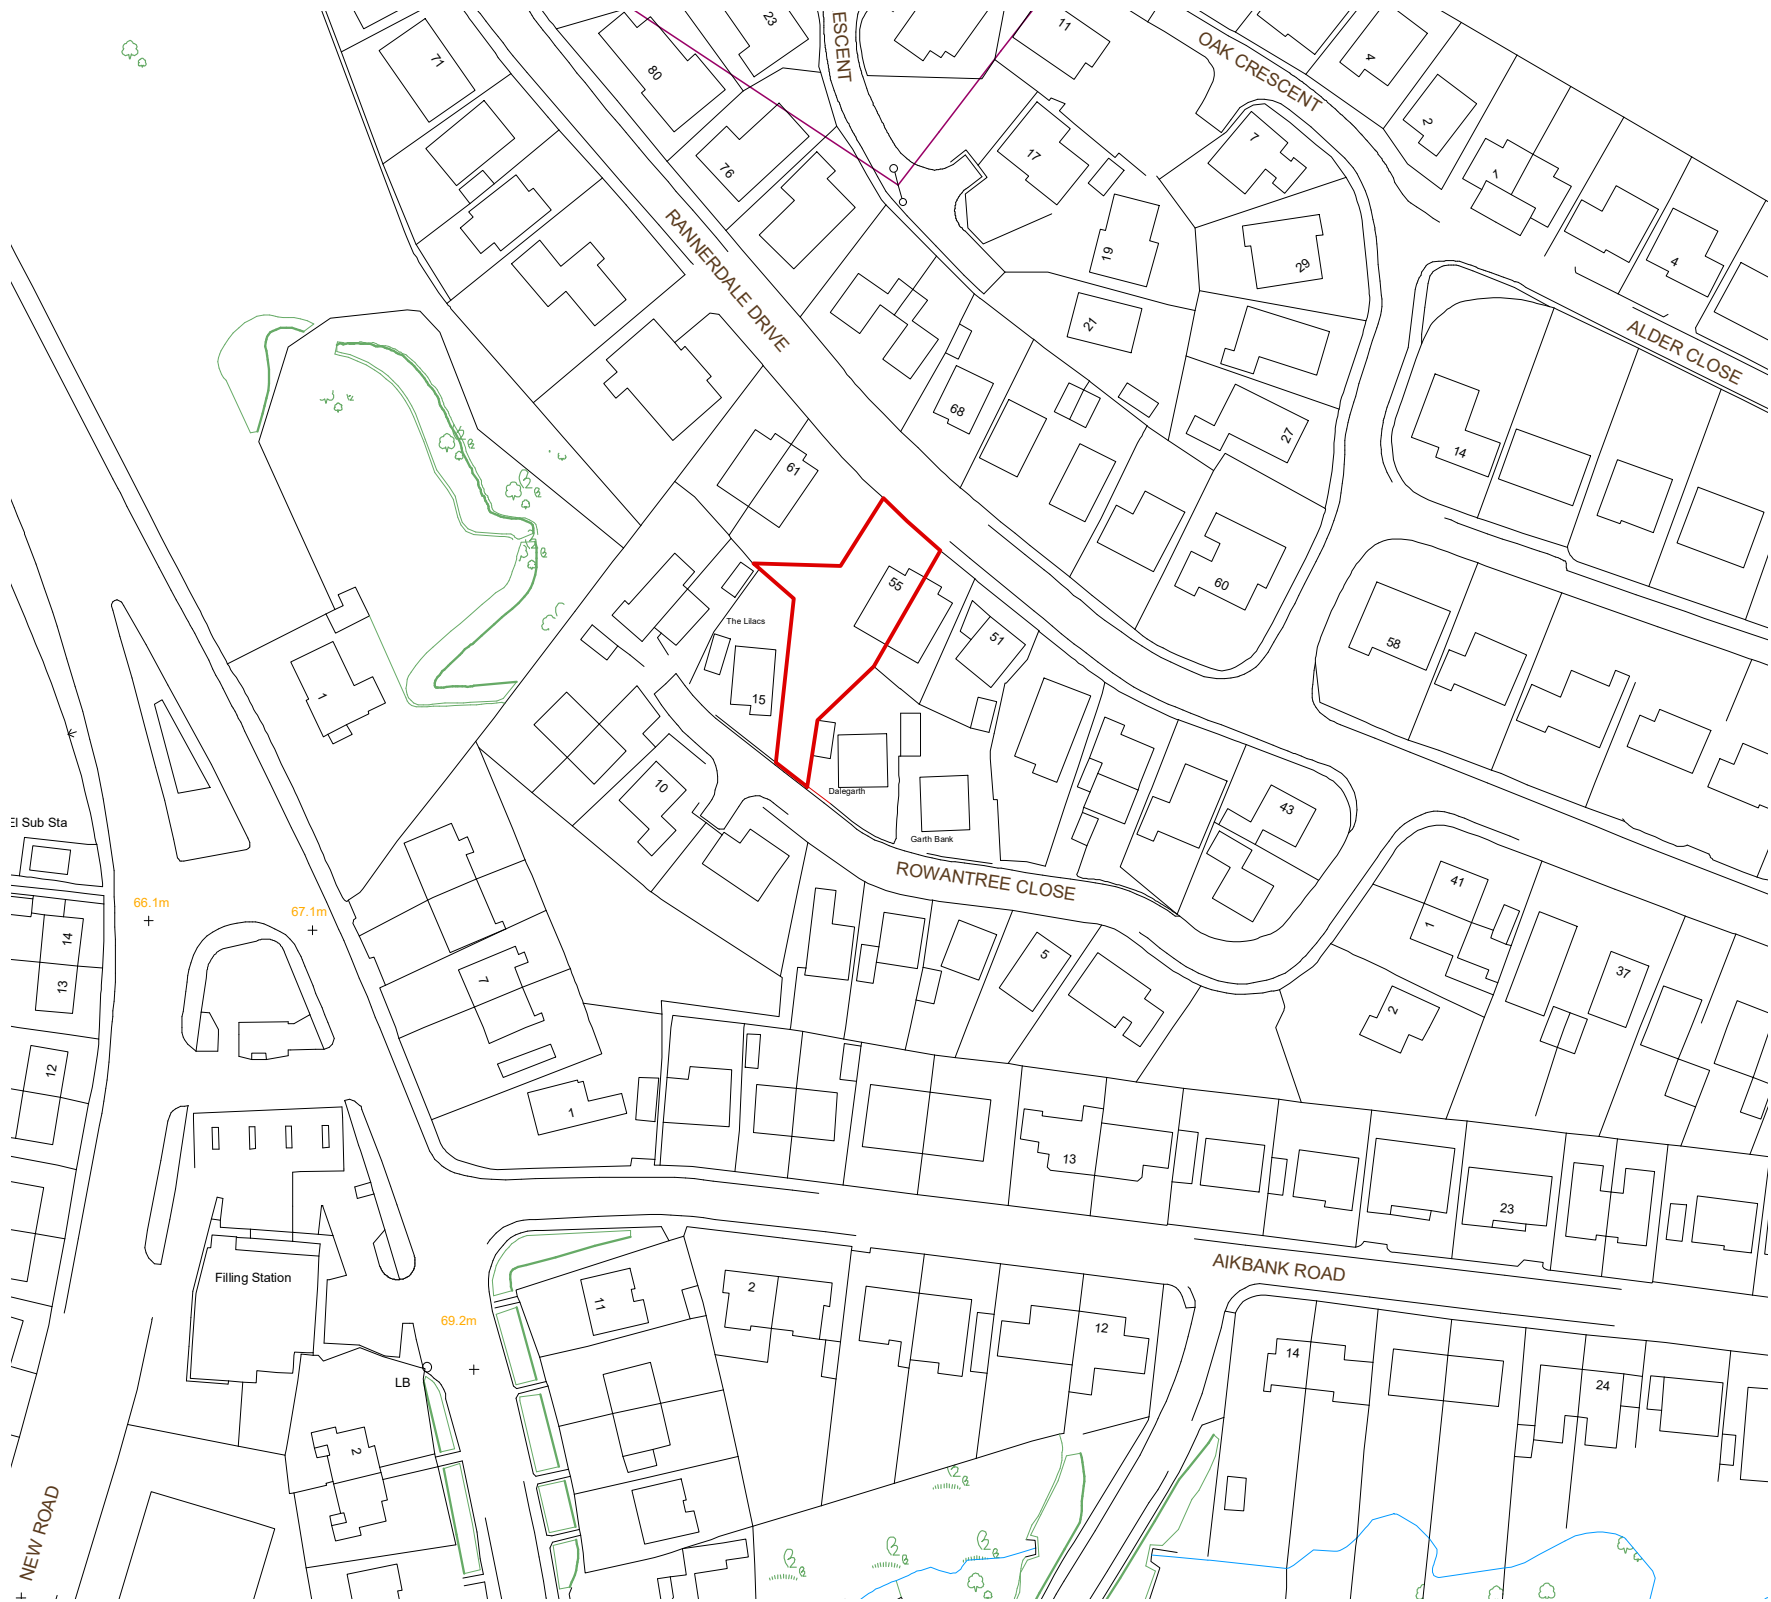

Site Location Plan
Scale 1:1250 @ A3

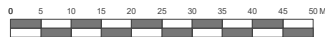

MCA

MC Architecture + Design

<input type="checkbox"/> Preliminary	<input type="checkbox"/> Tender
<input checked="" type="checkbox"/> For Approval	<input type="checkbox"/> Construction

Client >
Mr Clarke.

Project >
**55 Rannerdale Drive, Whitehaven,
Cumbria, CA28 6LA.**

Drawing Title >
Site Location Plan

Scale > 1:1250 @ A3	Date > June 2025
-------------------------------	----------------------------

Drawing No. > 2425-011-01	Rev > A
-------------------------------------	-------------------