
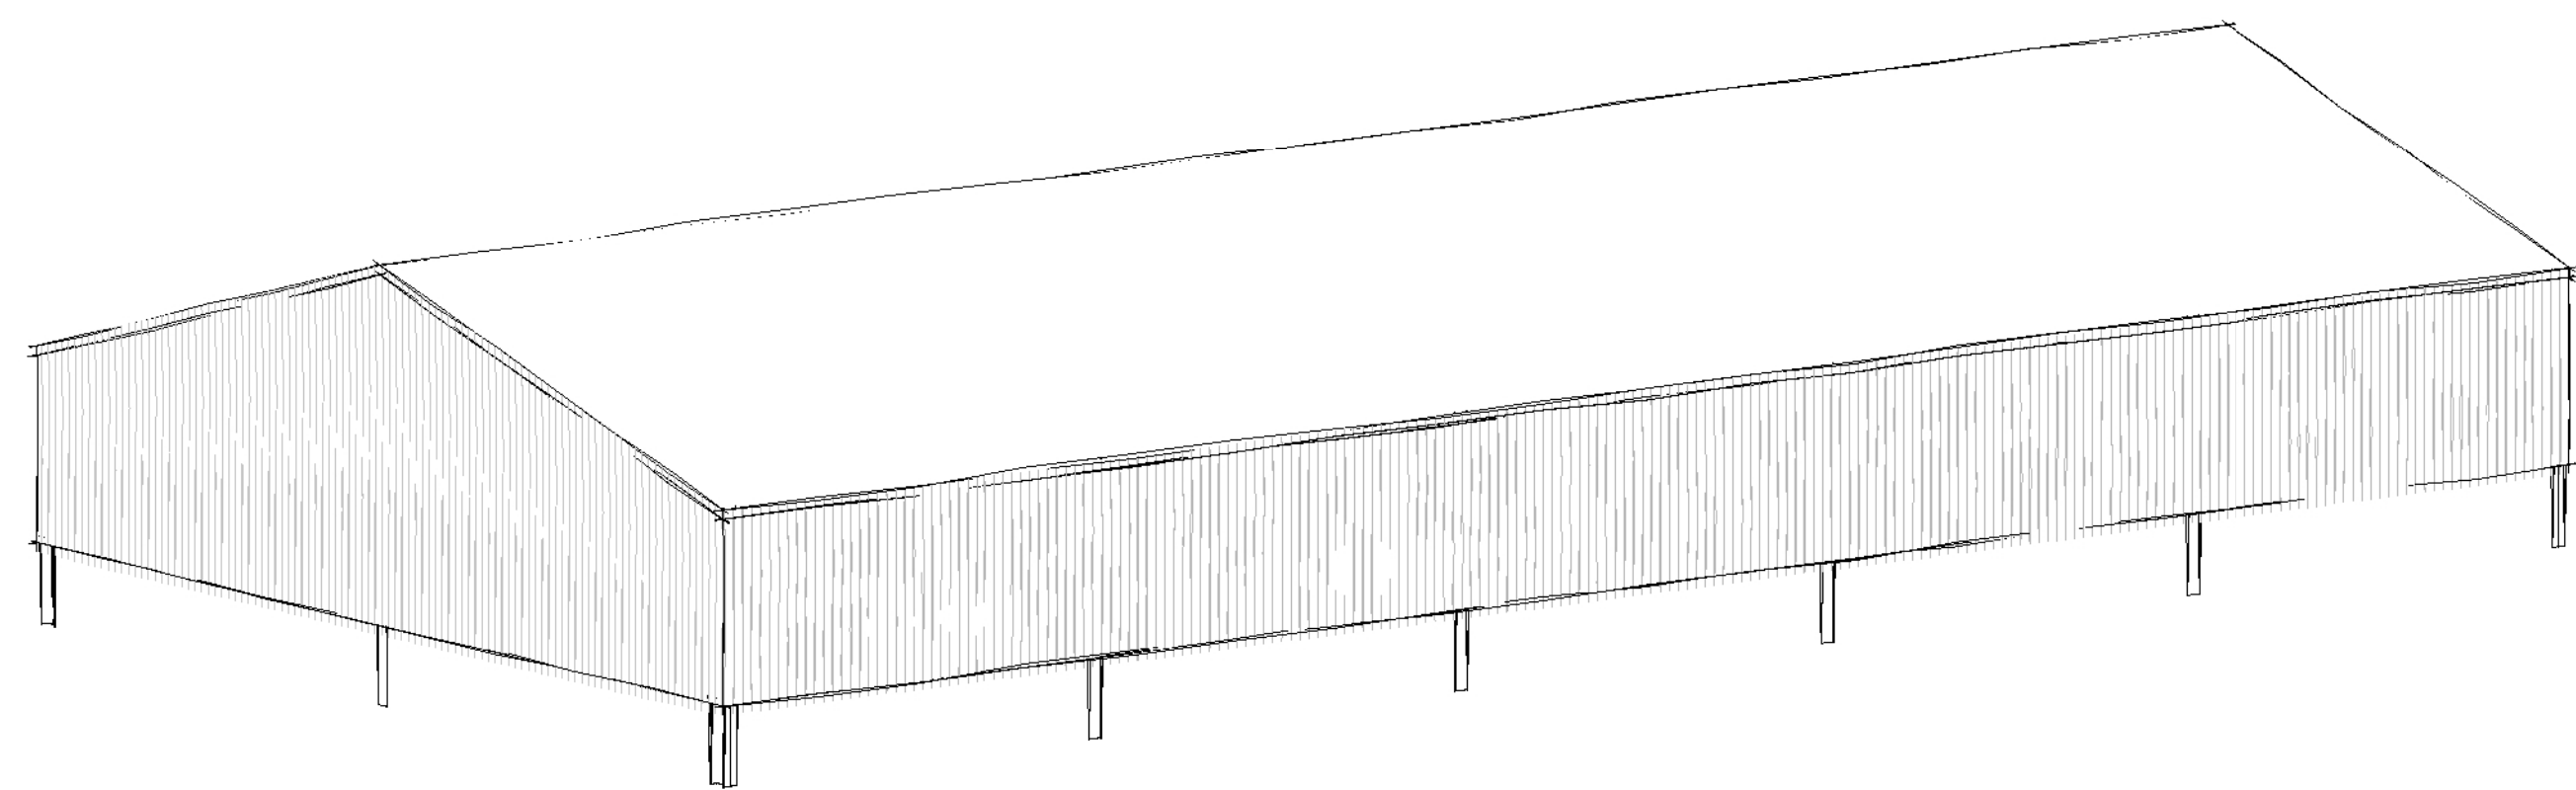


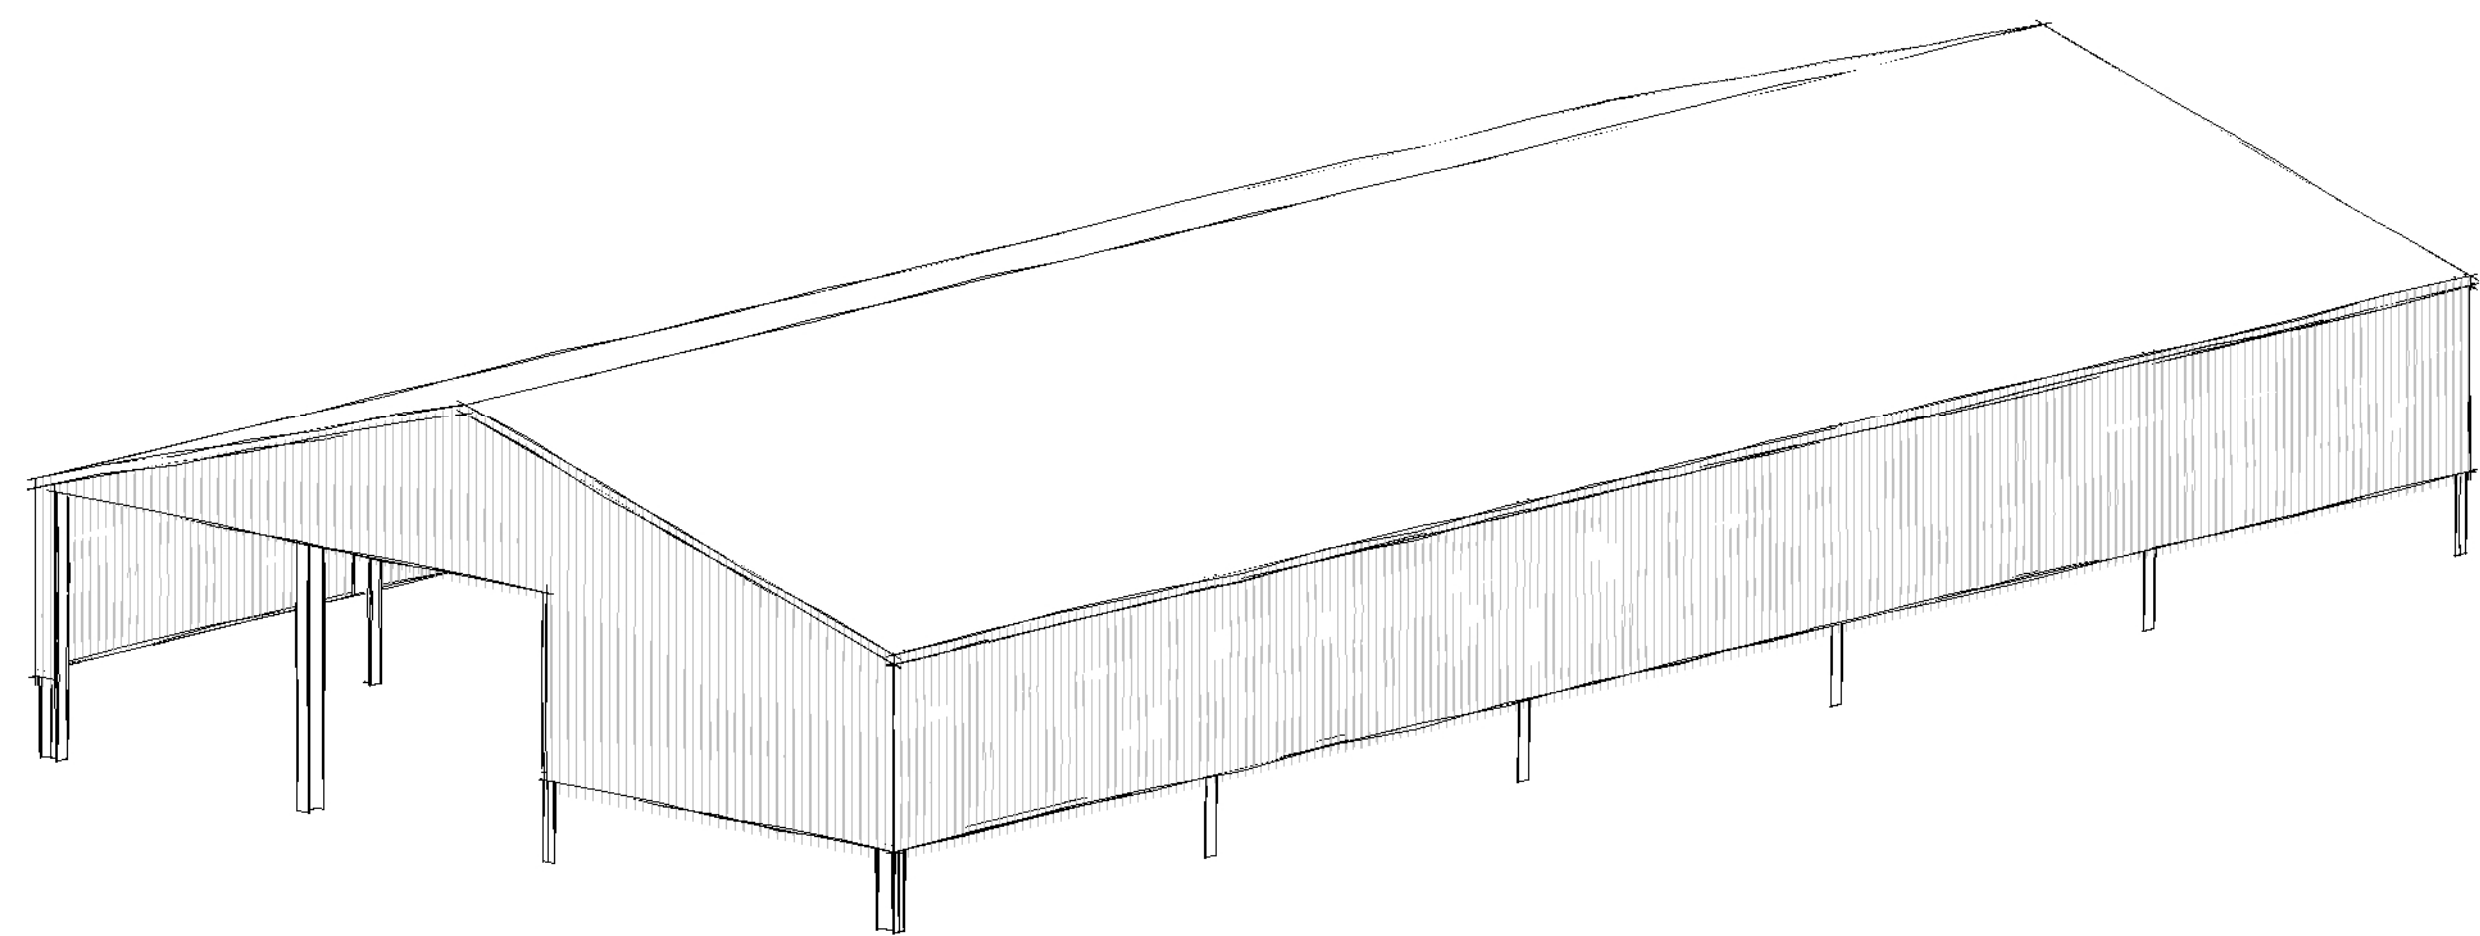

NOTES: DRAWING MAYBE SCALED FOR PLANNING PURPOSES ONLY © FOX ARCHITECTURAL DESIGN LTD		Client: ANDREW WEARING
		Project: LOW SHAW FARM - THE GREEN - MILLOM
		Title: 3D SKETCHES AS PROPOSED - SLURRY STORE
		Scale: @ A1
Status: PLANNING	Drawing Reference: 25-02-P-08	Revision: Date: OCT 2025

FOX-AD