



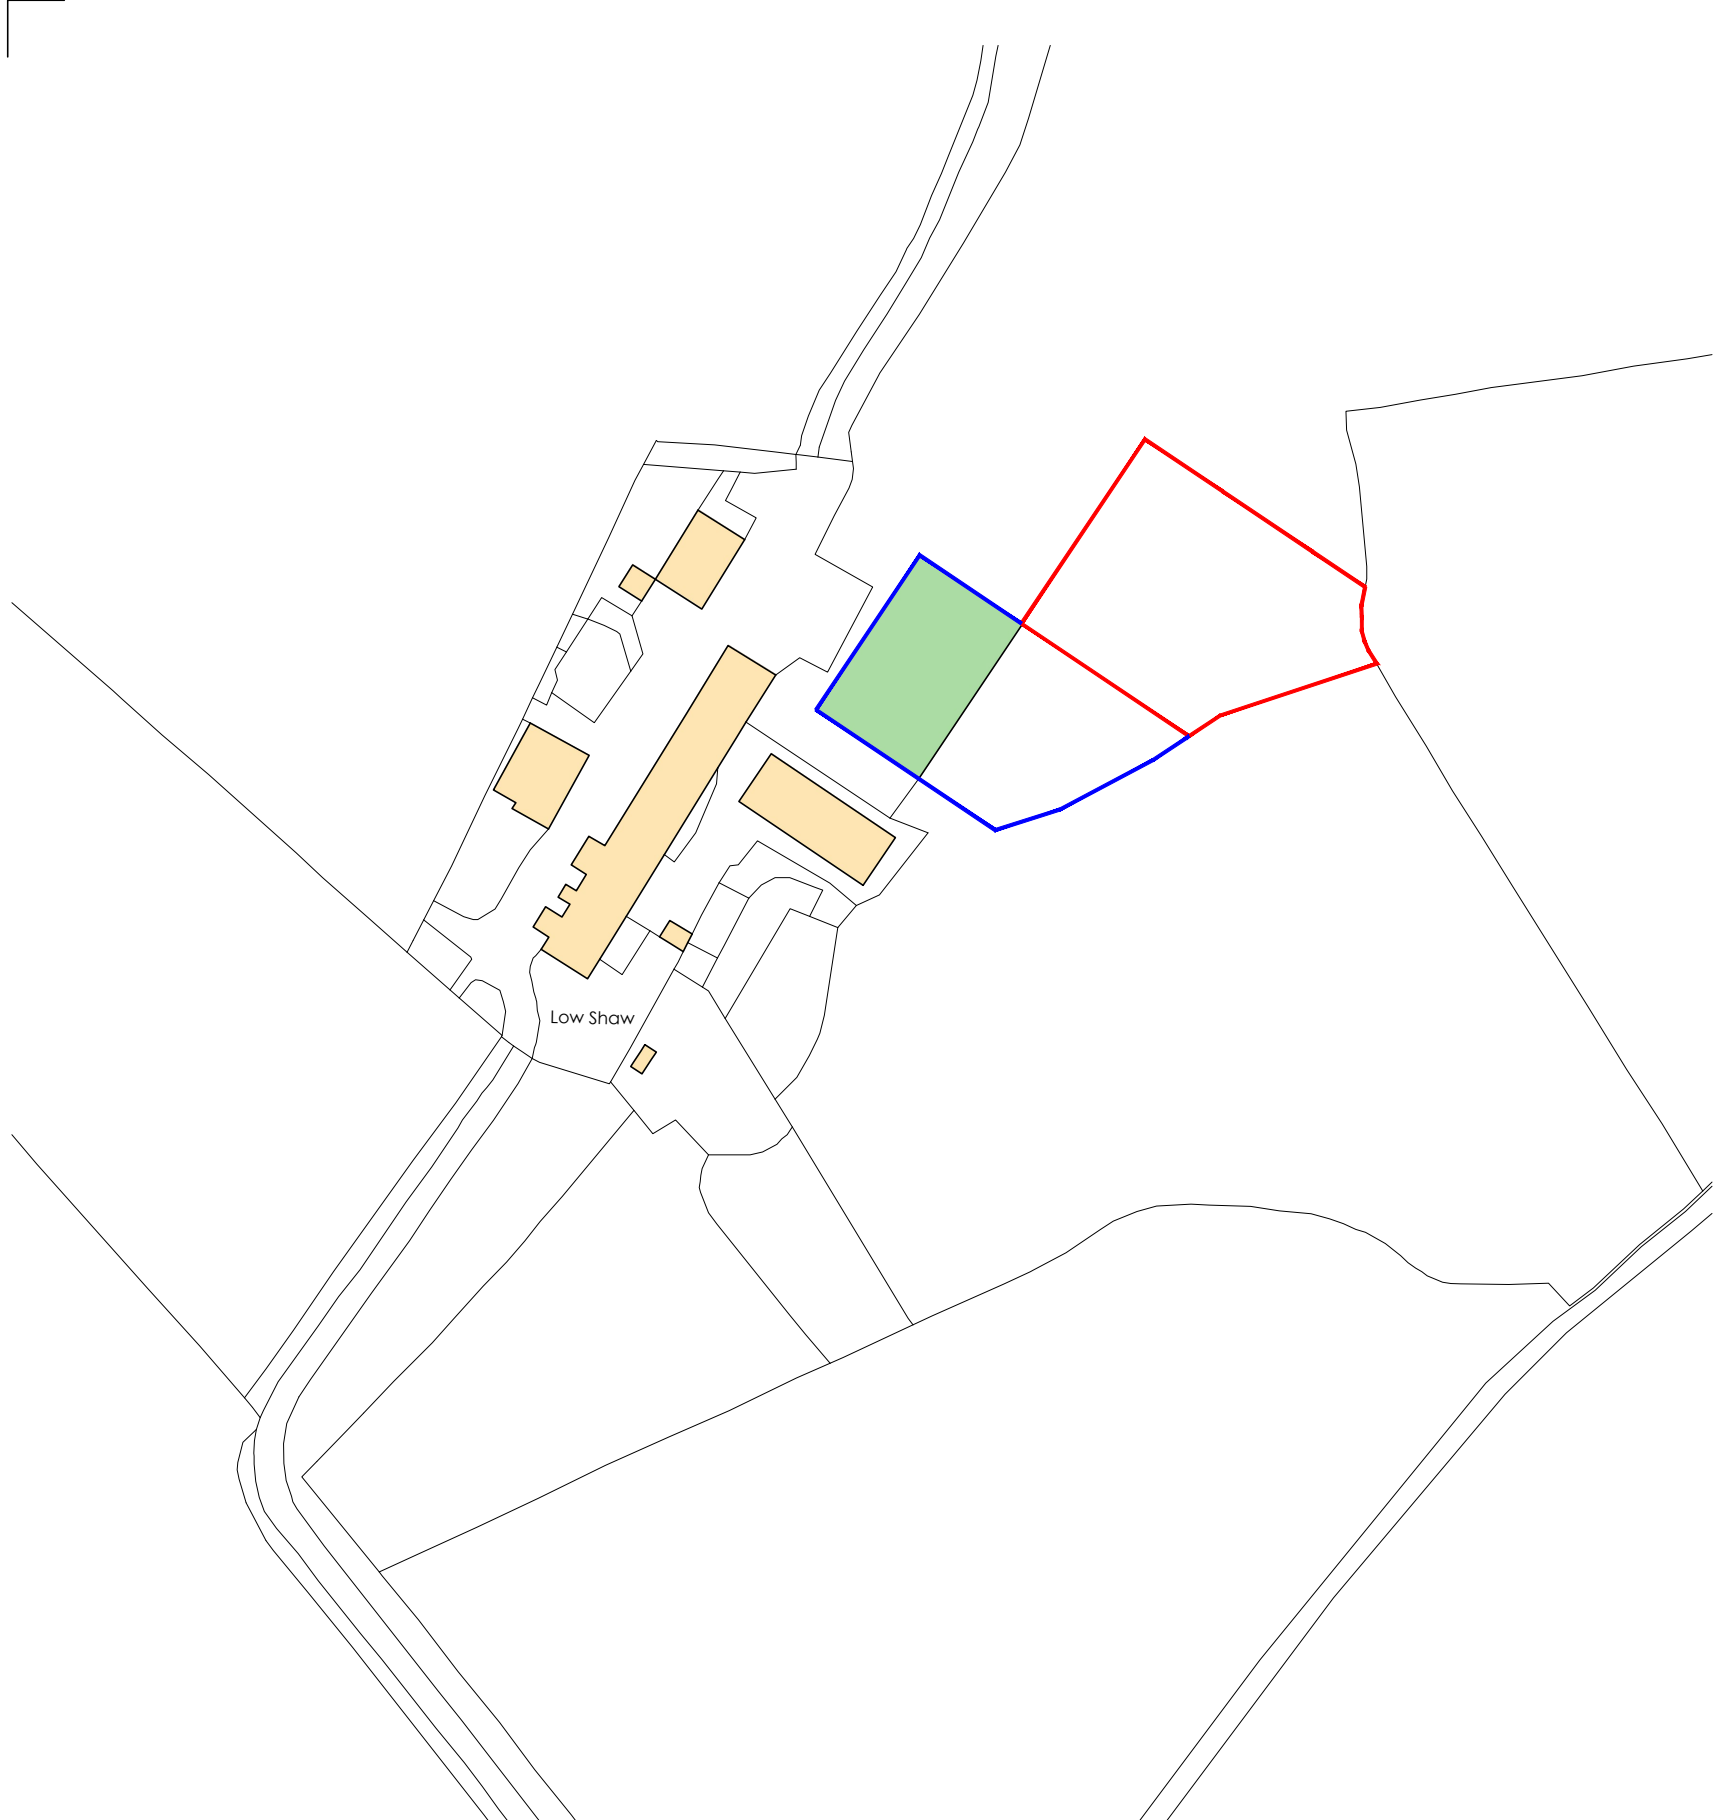


Ordnance Survey (c) Crown Copyright 2025. All rights reserved. Licence number 100022432

LOCATION PLAN @ 1:1250 △

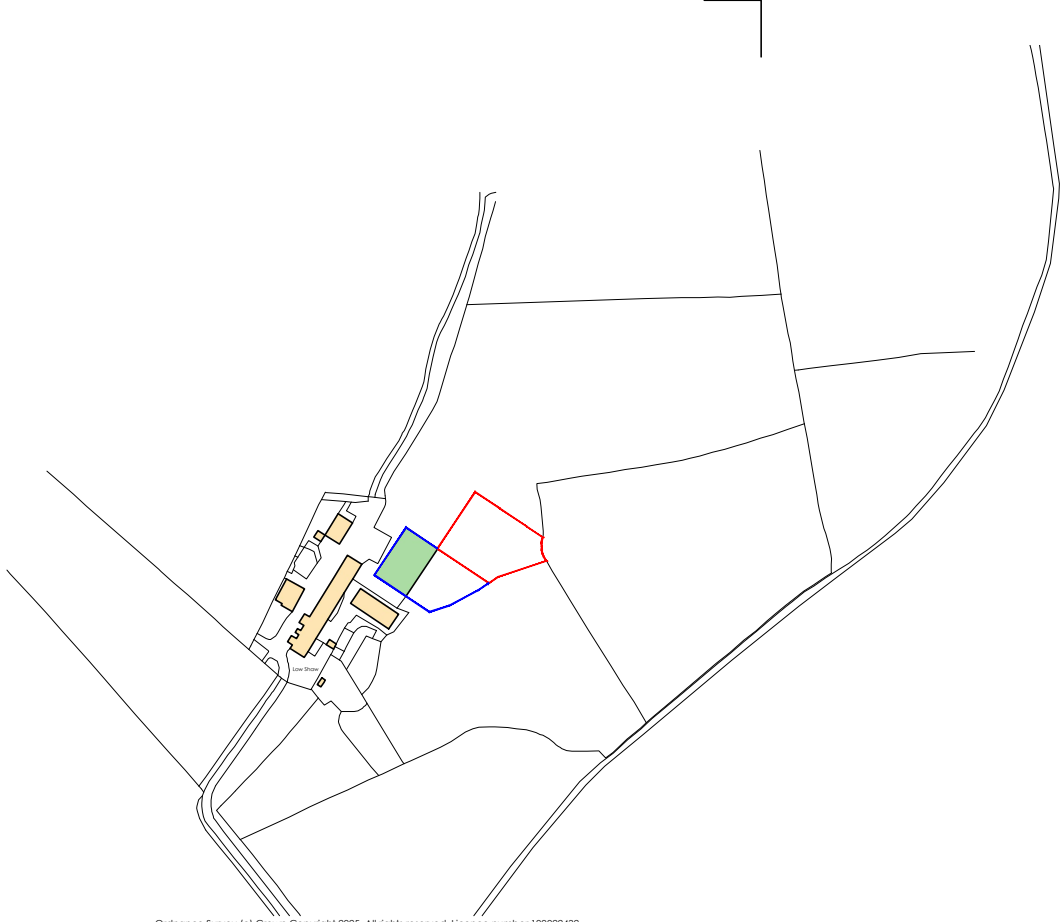

Ordnance Survey (c) Crown Copyright 2025. All rights reserved. Licence number 100022432

△ LOCATION PLAN @ 1:2500

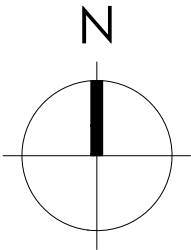

- SITE APPLICATION BOUNDARY
- ADDITIONAL LAND OWNED BY THE APPLICANT - Application Reference 4/25/2236/0F1

FOX-AD

DRAWING MAYBE SCALED FOR PLANNING PURPOSES ONLY!
ANY DISCREPANCIES TO BE DRAWN TO THE ATTENTION OF FOX-AD LTD
© FOX ARCHITECTURAL DESIGN LTD

Rev.	Date	Description
—	—	—
—	—	—
—	—	—
—	—	—
—	—	—

Client:
ANDREW WEARING

Project:
LOW SHAW FARM - THE GREEN - MILLOM

Title:
LOCATION PLAN - SLURRY STORE

Scale:
1:2500/1250@A3

Date:
OCTOBER 2025

Status:
PLANNING

Drawing Reference:
25-02-P-L2

Revision:
—