
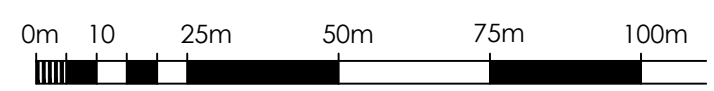
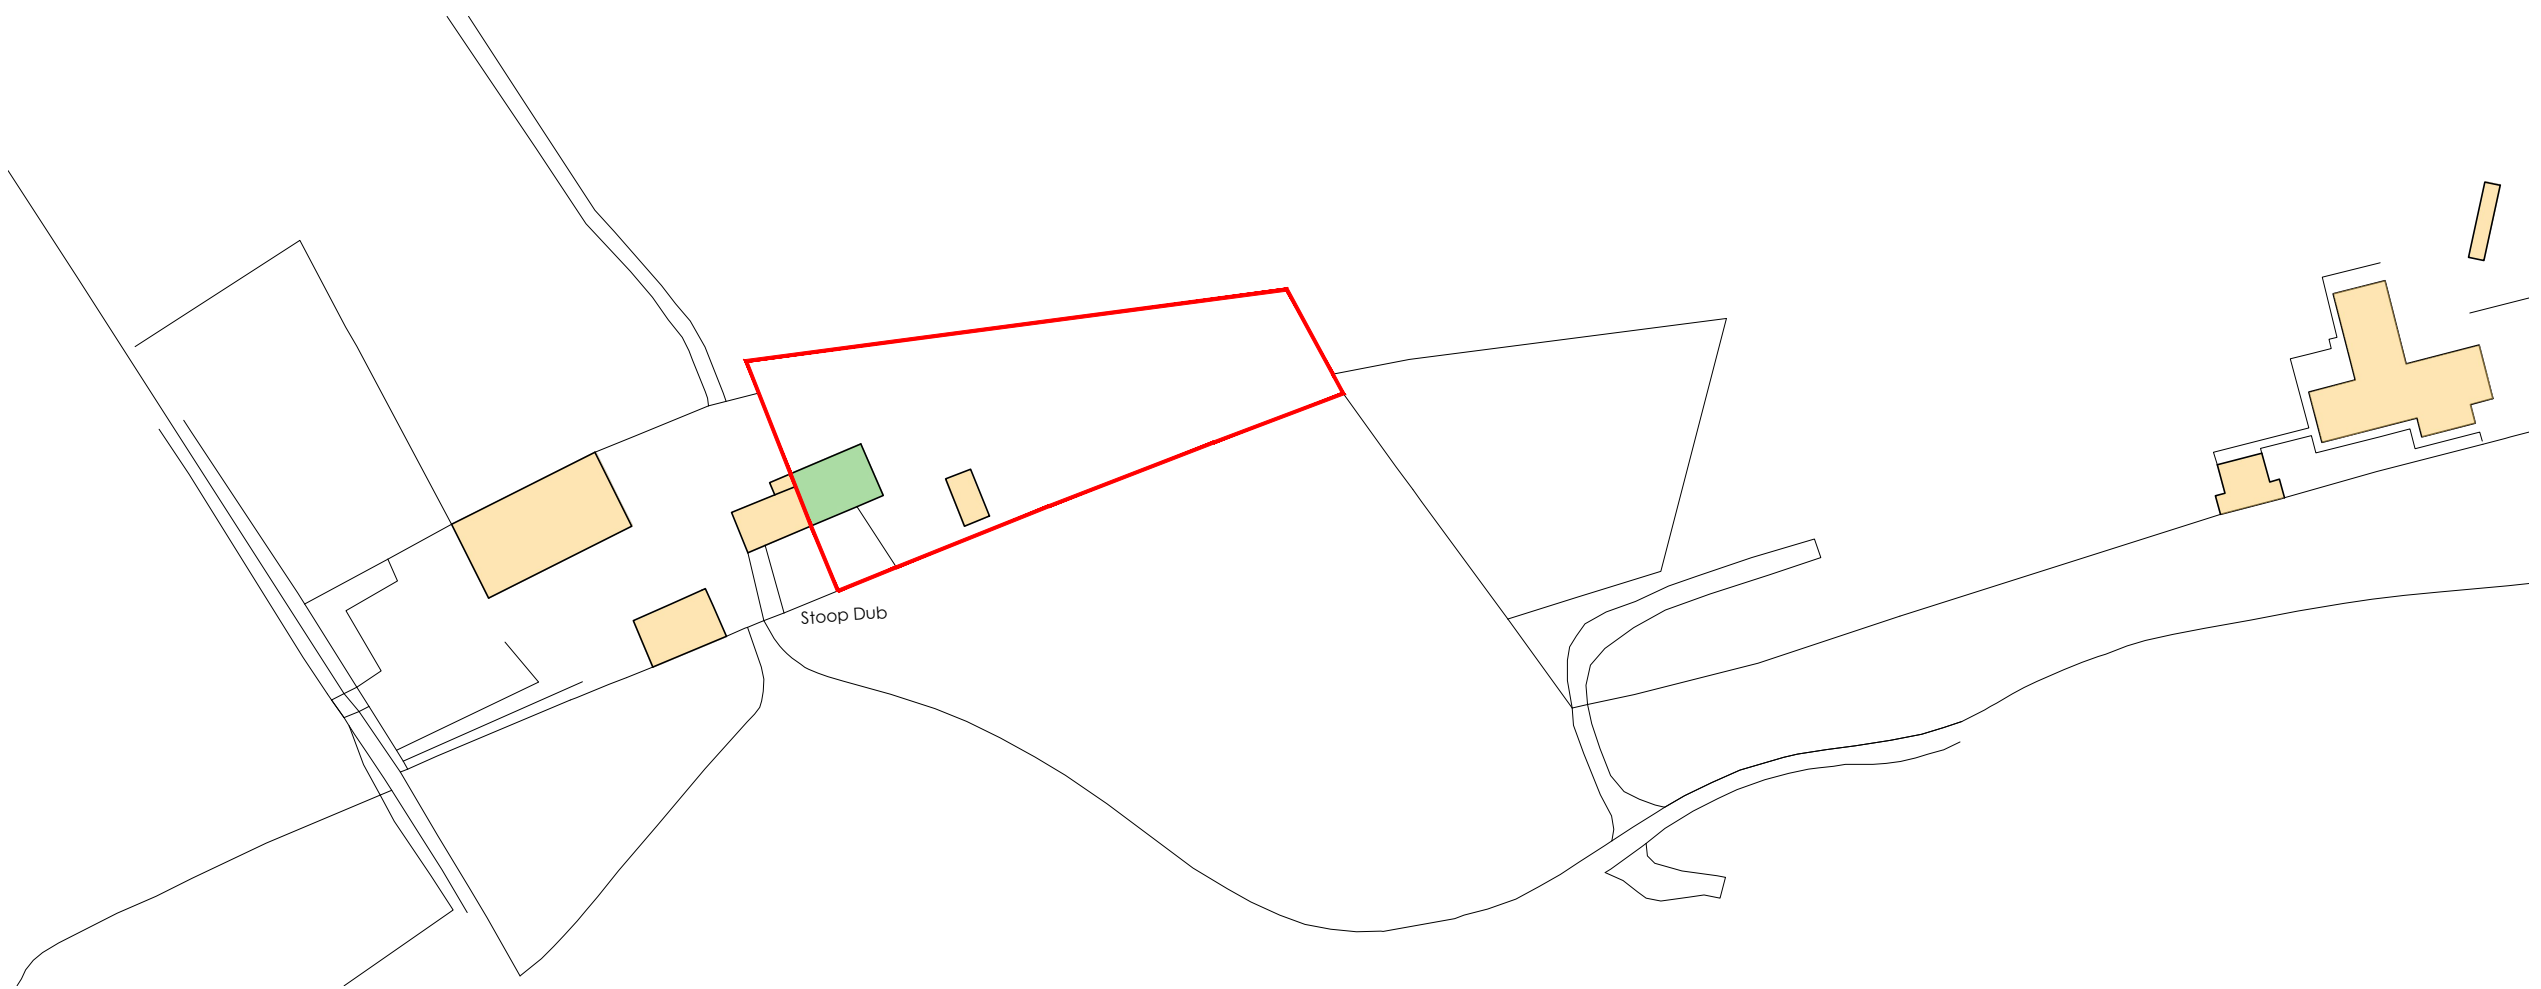


△
LOCATION PLAN @ 1:2500

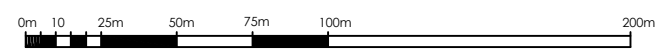

LOCATION PLAN @ 1:1250 △

— SITE APPLICATION BOUNDARY

FOX-AD

DRAWING MAYBE SCALED FOR PLANNING PURPOSES ONLY!
ANY DISCREPANCIES TO BE DRAWN TO THE ATTENTION OF FOX-AD LTD
© FOX ARCHITECTURAL DESIGN LTD

Rev.	Date	Description
—	—	—
—	—	—
—	—	—
—	—	—
—	—	—
—	—	—

Client:
MICHAEL PARKINSON

Project:
STOUB DUB FARM - HAVERIGG - MILLOM

Title:
LOCATION PLAN

Scale:
1:2500/1250@A3

Date:
JUNE 2025

Status:
PLANNING

Drawing Reference:
25-22-P-L

Revision:
—