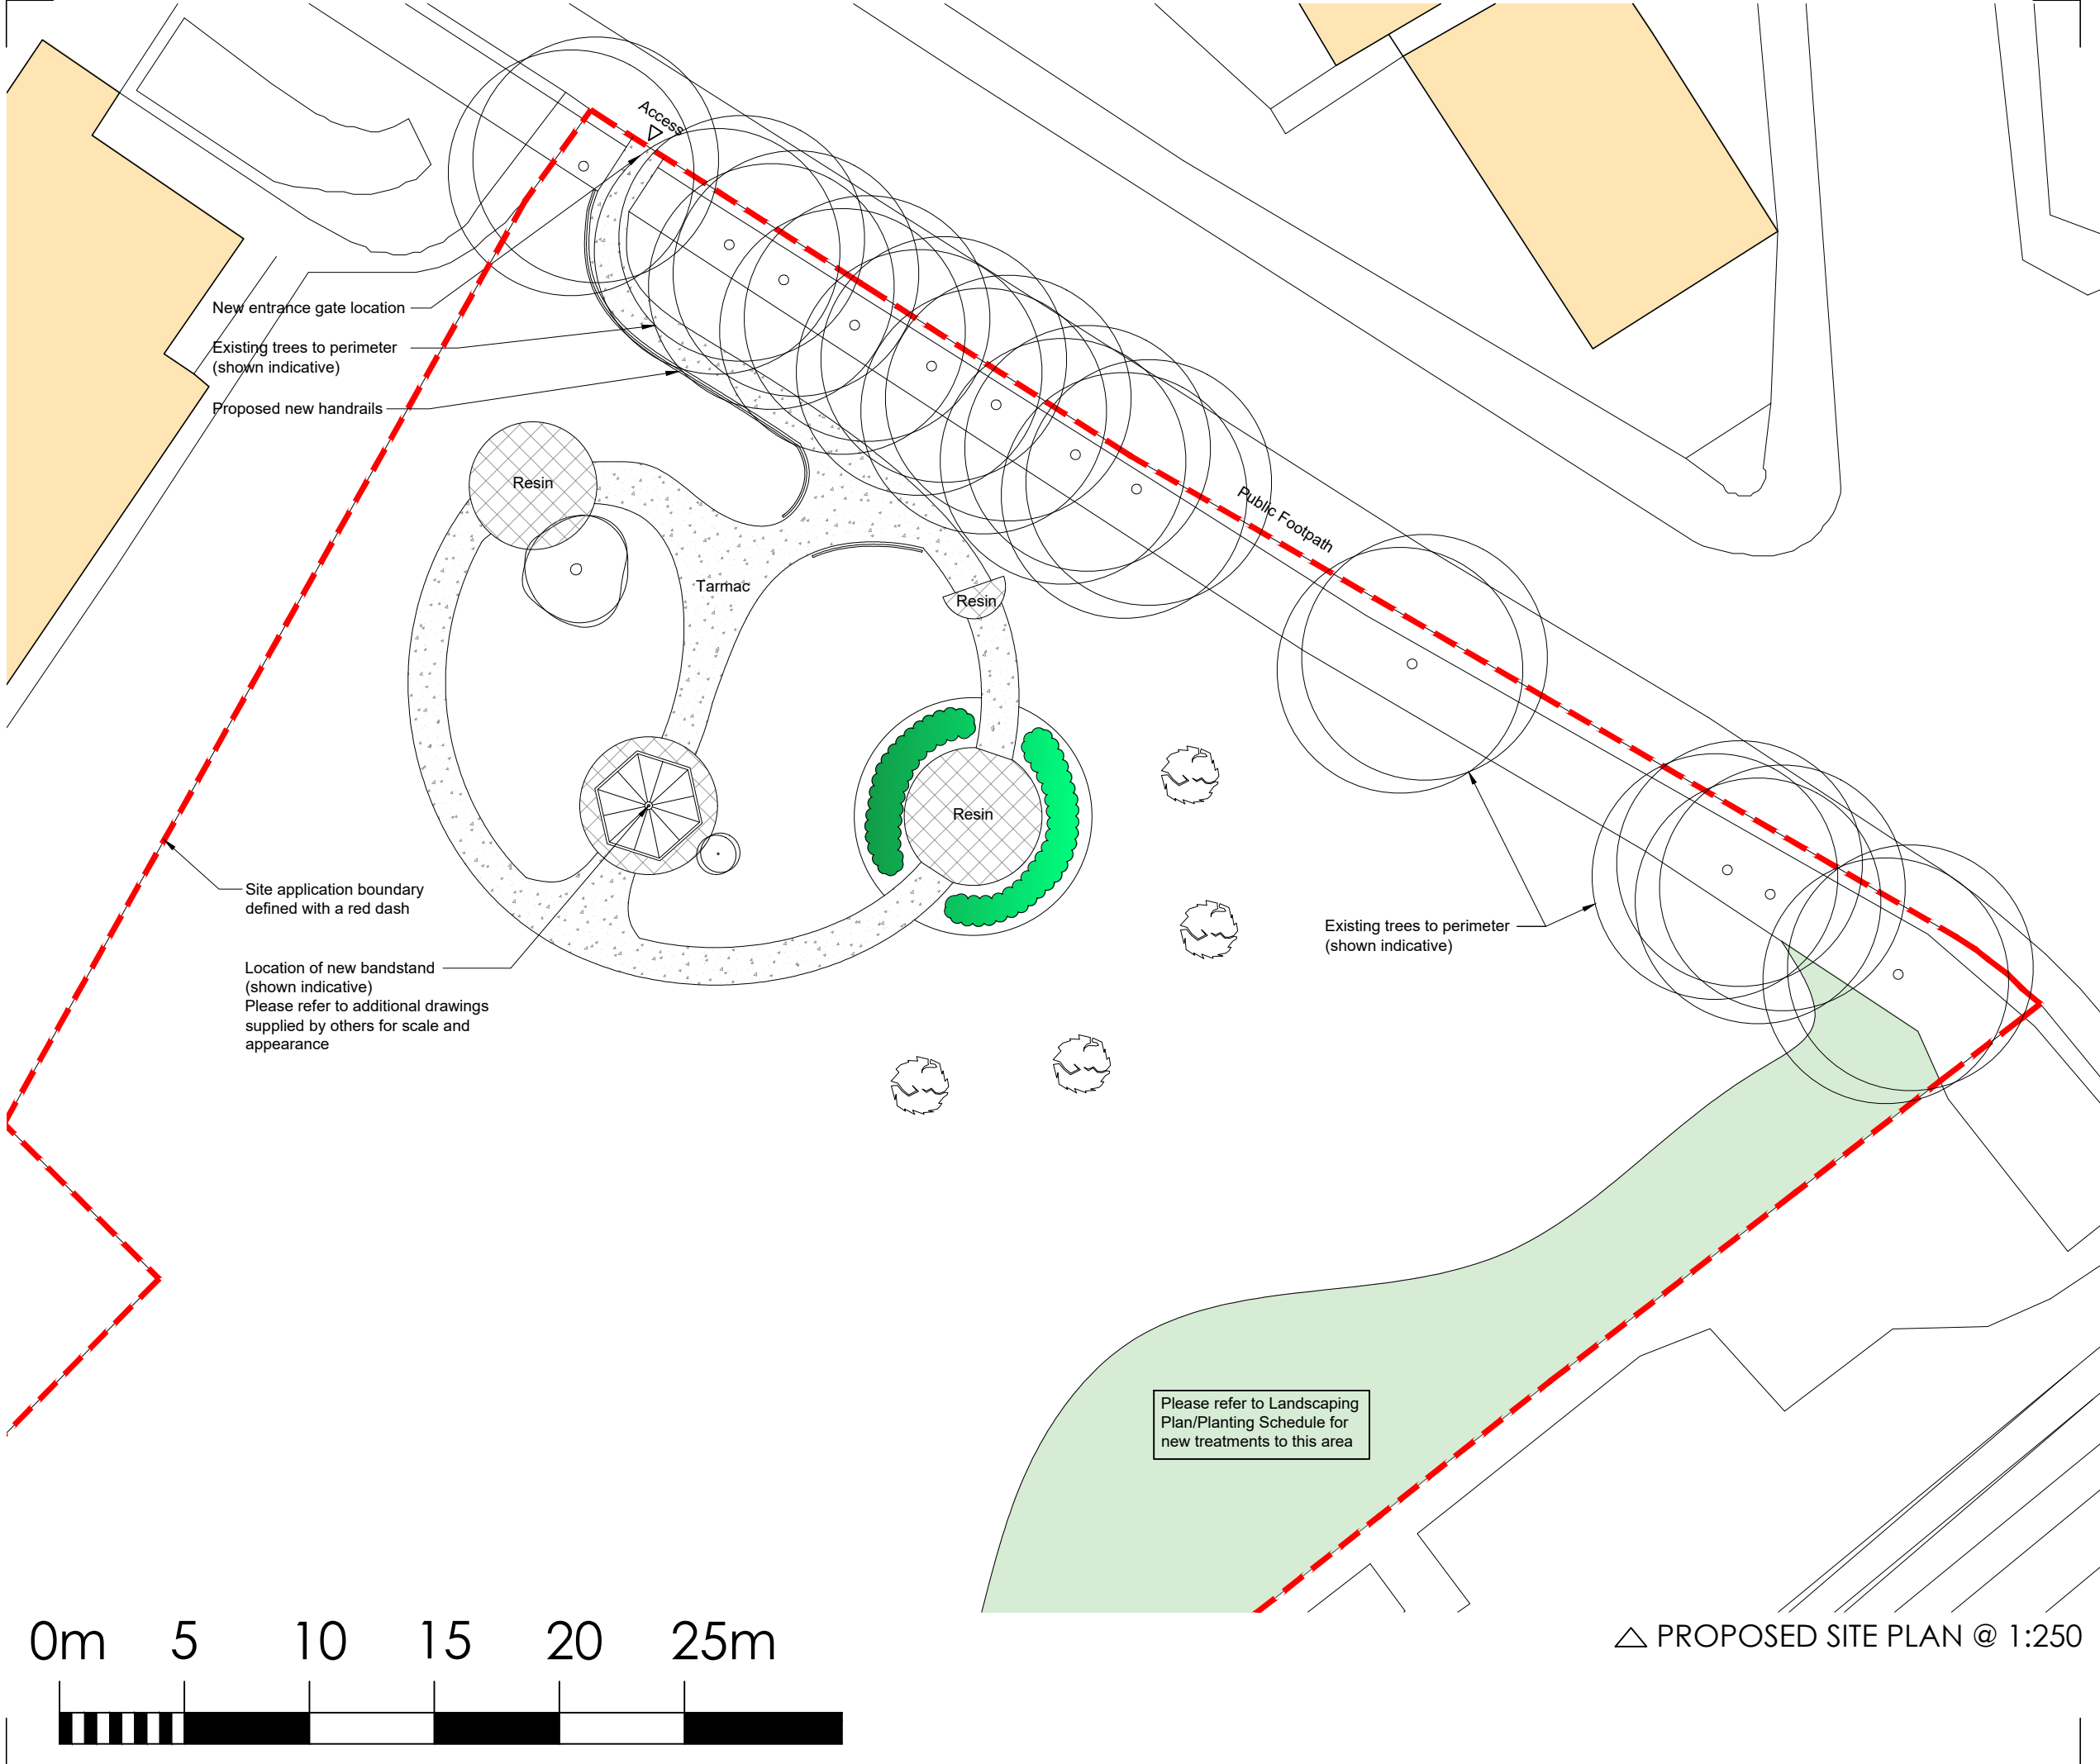


— SITE APPLICATION BOUNDARY

FOX-AD

DRAWING MAYBE SCALED FOR PLANNING PURPOSES ONLY!
ANY DISCREPANCIES TO BE DRAWN TO THE ATTENTION OF FOX-AD LTD
© FOX ARCHITECTURAL DESIGN LTD

Rev.	Date	Description
—	—	—
—	—	—
—	—	—
—	—	—
—	—	—
—	—	—

Client:	MILLOM TOWN COUNCIL
Project:	BAND STAND - PALLADIUM GARDENS - MILLOM
Title:	PROPOSED SITE PLAN
Scale:	1:250@A3
Date:	JULY 2025
Status:	PLANNING
Drawing Reference:	25-29-P-01
Revision:	-

Please refer to Landscaping Plan/Planting Schedule for new treatments to this area

△ PROPOSED SITE PLAN @ 1:250