



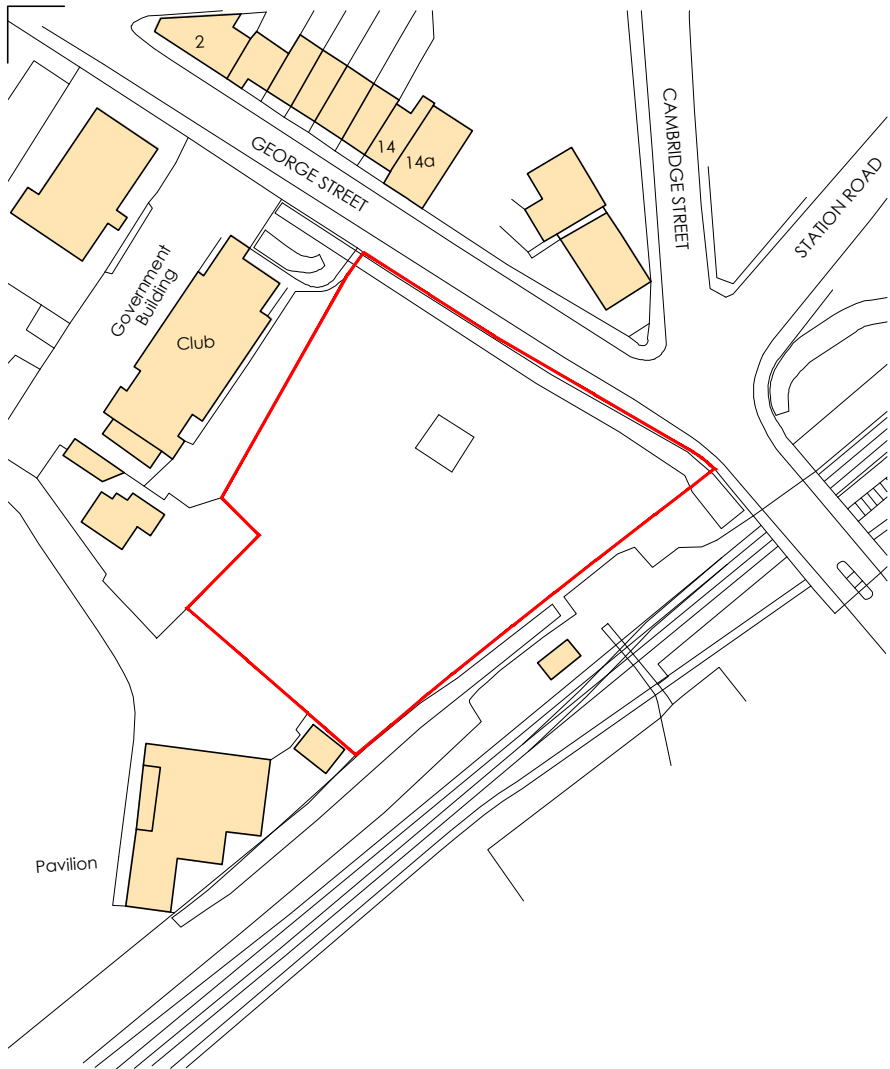


Ordnance Survey (c) Crown Copyright 2025. All rights reserved. Licence number 100022432

LOCATION PLAN @ 1:1250



BLOCK PLAN @ 1:500

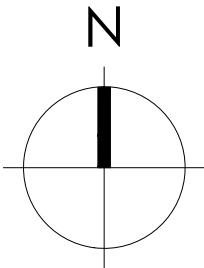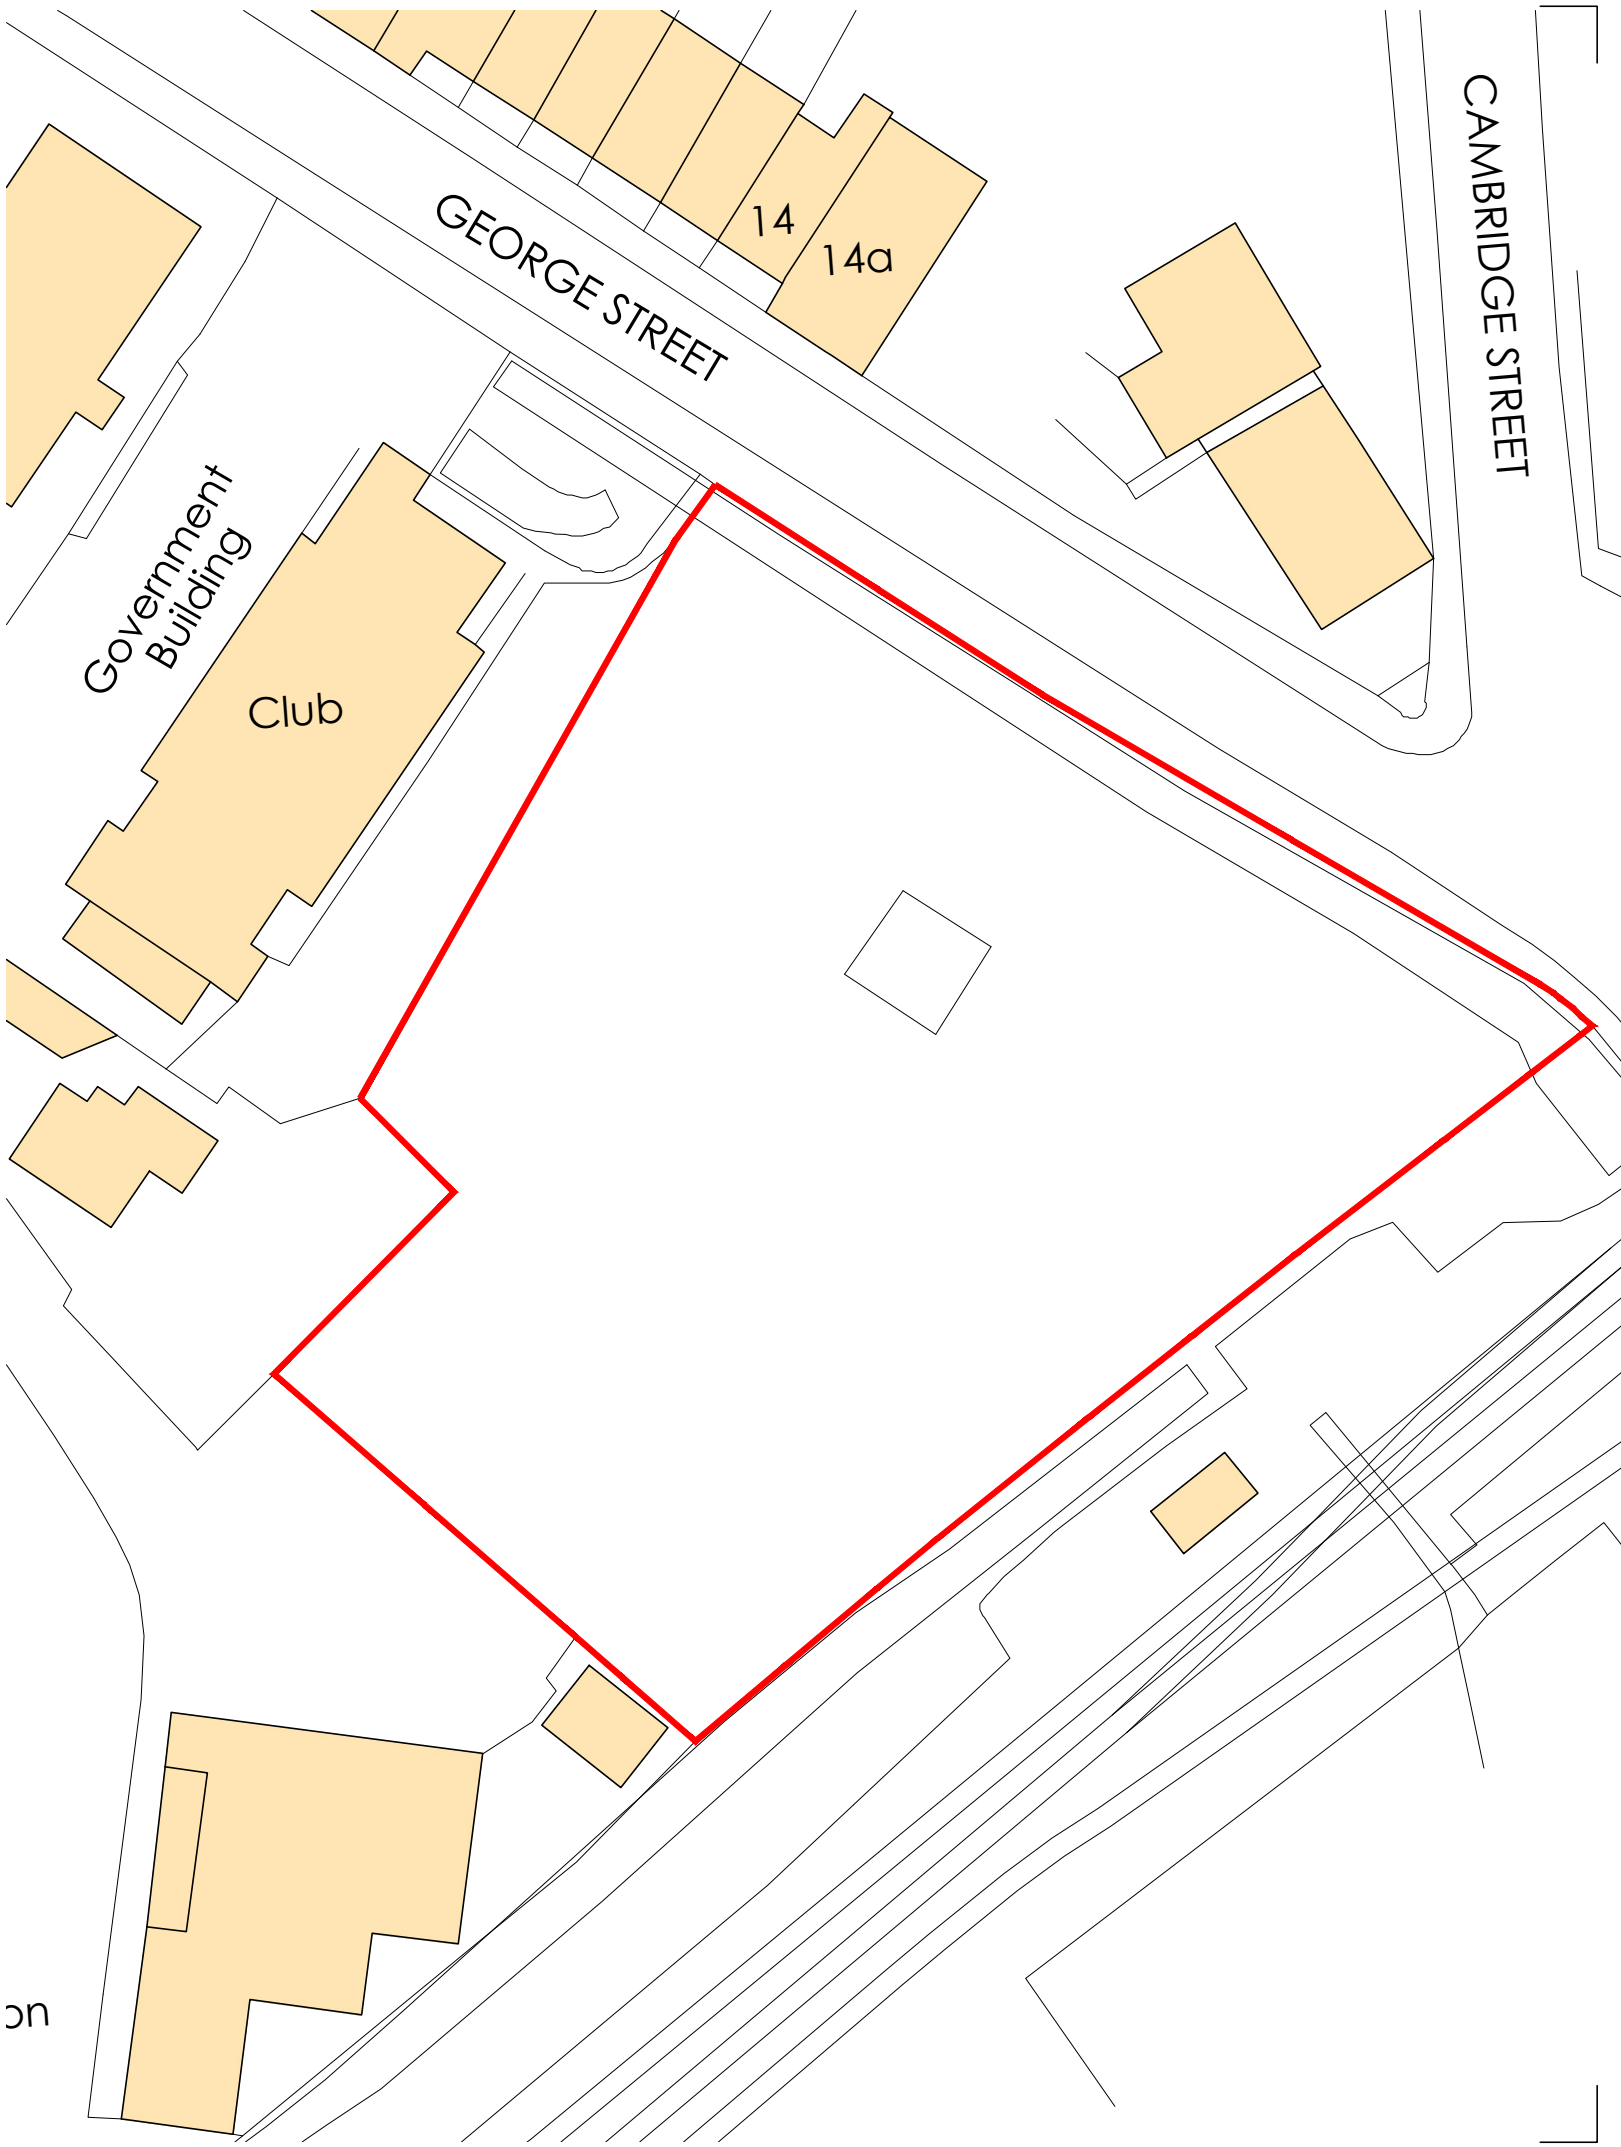

SITE APPLICATION BOUNDARY

FOX-AD

DRAWING MAYBE SCALED FOR PLANNING PURPOSES ONLY!
ANY DISCREPANCIES TO BE DRAWN TO THE ATTENTION OF FOX-AD LTD
© FOX ARCHITECTURAL DESIGN LTD

Rev.	Date	Description
—	—	—
—	—	—
—	—	—
—	—	—
—	—	—
—	—	—
Client: MILLOM TOWN COUNCIL		
Project: BAND STAND - PALLADIUM GARDENS - MILLOM		
Title: LOCATION/BLOCK PLAN		
Scale: 1:1250/500@A3		
Date: JULY 2025		
Status: PLANNING		
Drawing Reference: 25-29-P-L		Revision: —