





Ground
1 : 100

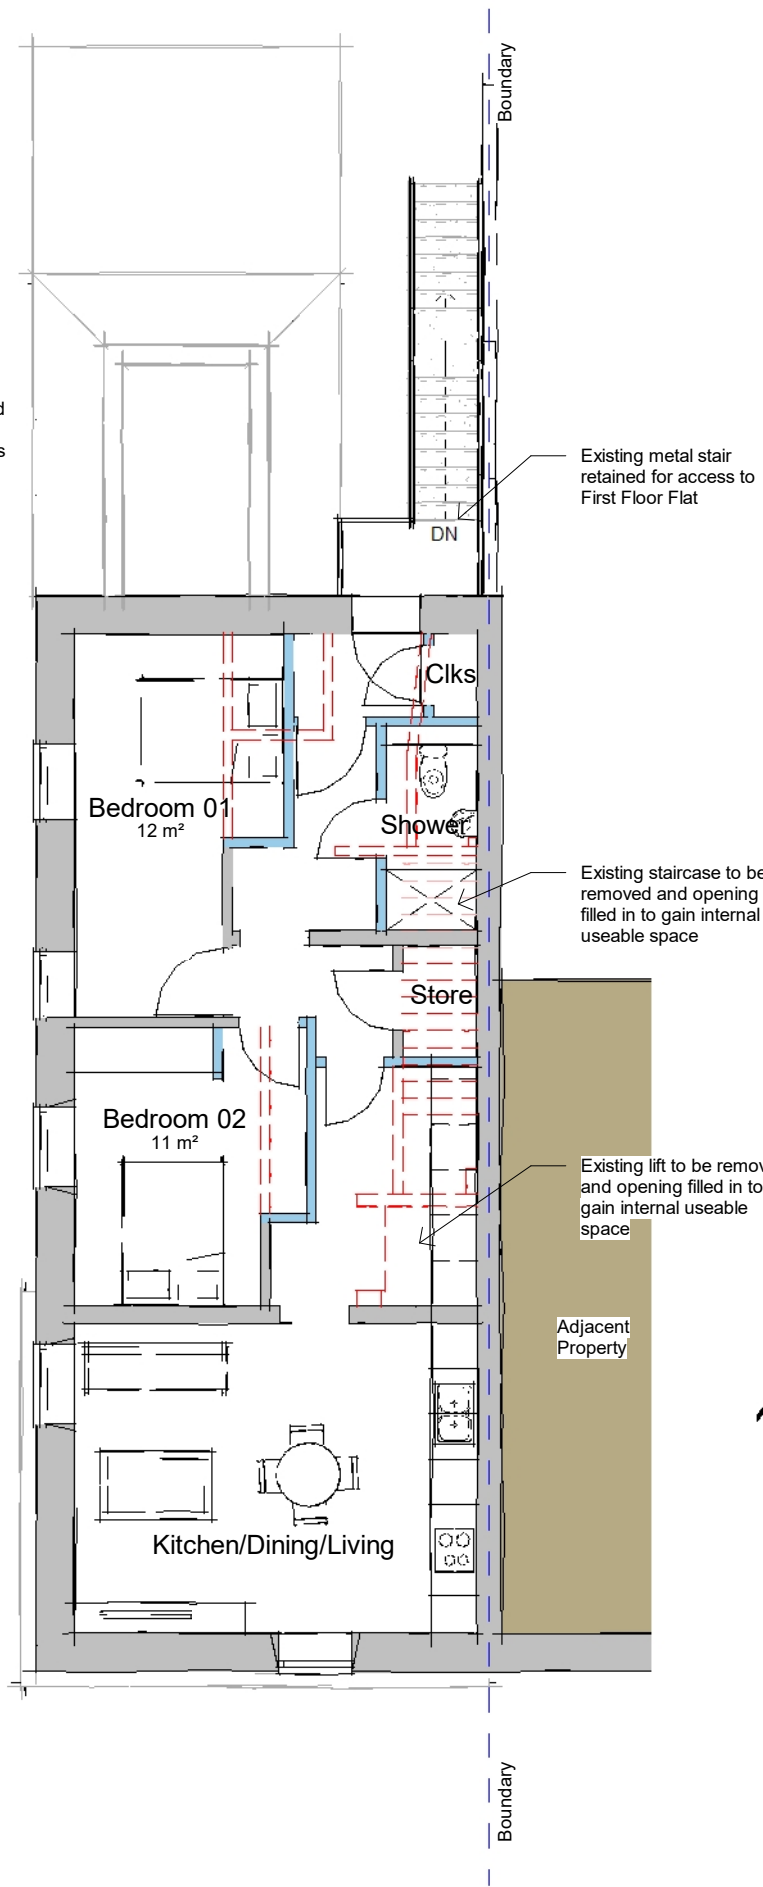

First
1 : 100

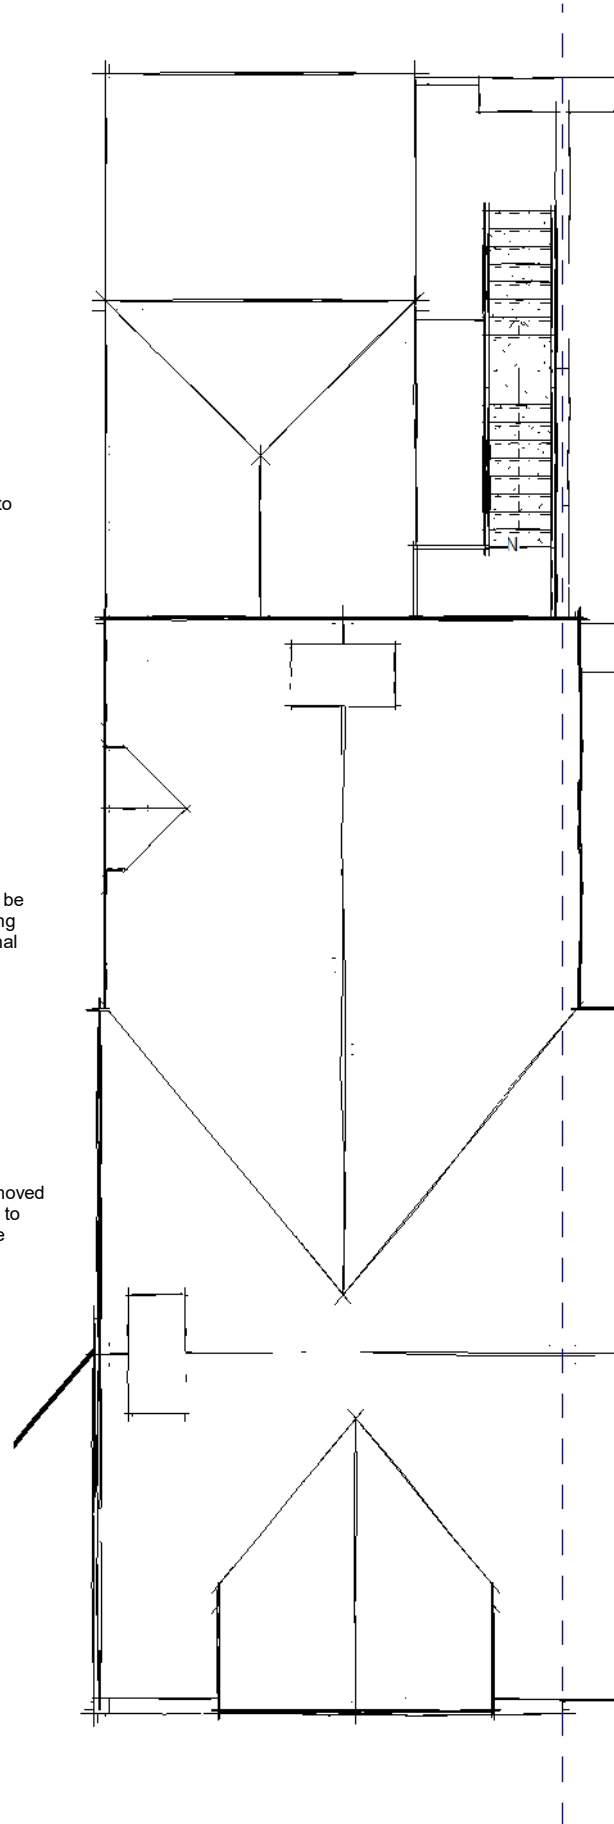

Roof
1 : 100

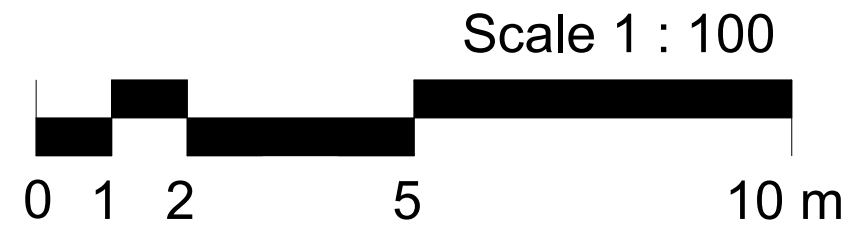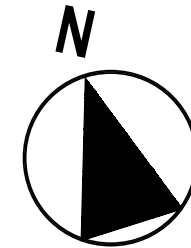

FOX-AD

NOTES:

DRAWING MAYBE SCALED FOR PLANNING PURPOSES ONLY

© FOX ARCHITECTURAL DESIGN LTD

Client:
JOE MOYES

Project:
31 WELLINGTON STREET - MILLOM

Title:
PLANS AS PROPOSED

Scale:
1 : 100 at A3

Date:
SEPTEMBER 2025

Status:
PLANNING

Drawing Reference:
25-35-P-05

Revision: