


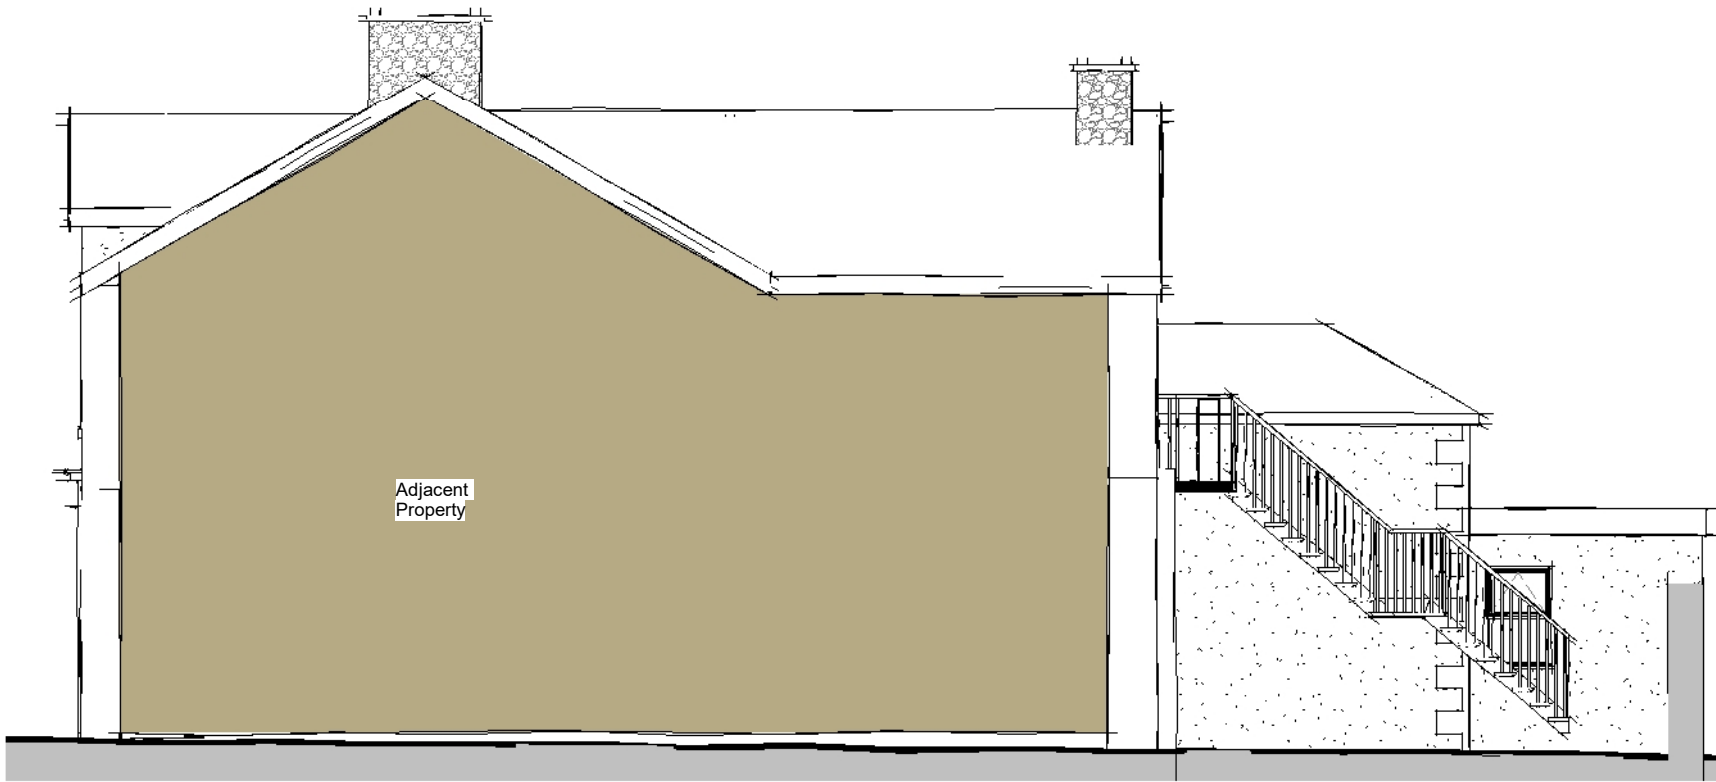

Side Elevation 02
1 : 100




Front Elevation
1 : 100




Side Elevation 01
1 : 100

ELEVATIONS WILL REMAIN AS
EXISTING

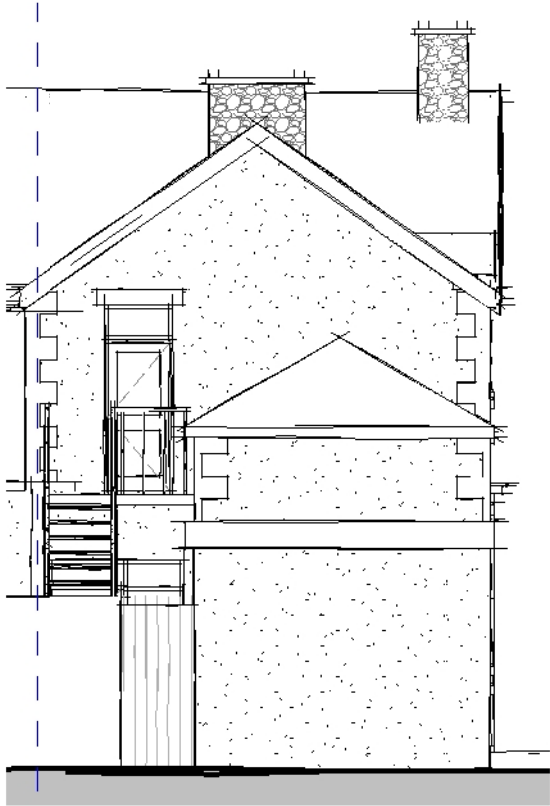

Rear Elevation
1 : 100

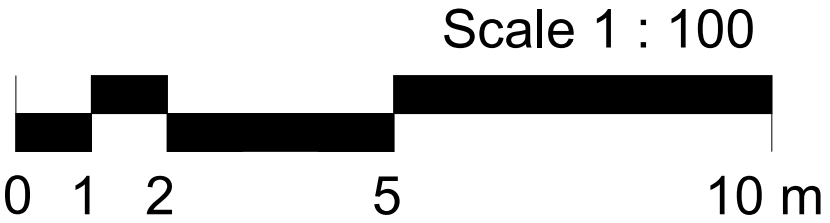

FOX-AD

NOTES:
DRAWING MAYBE SCALED FOR PLANNING PURPOSES ONLY
© FOX ARCHITECTURAL DESIGN LTD

Client:	JOE MOYES	
Project:	31 WELLINGTON STREET - MILLOM	
Title:	ELEVATIONS AS PROPOSED	
Scale:	1 : 100at A3	
Date:	SEPTEMBER 2025	
Status:	PLANNING	
Drawing Reference:	25-35-P-06	Revision: