
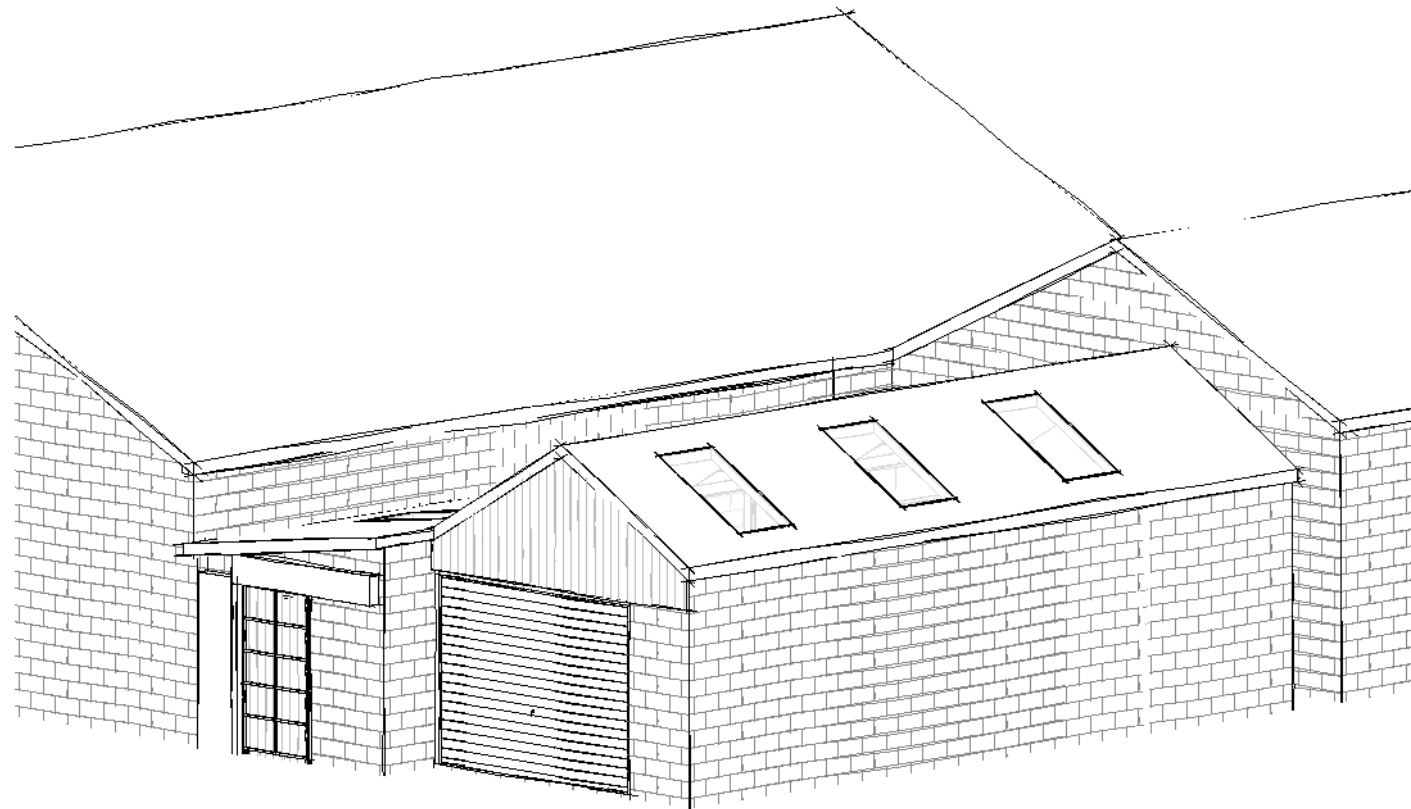


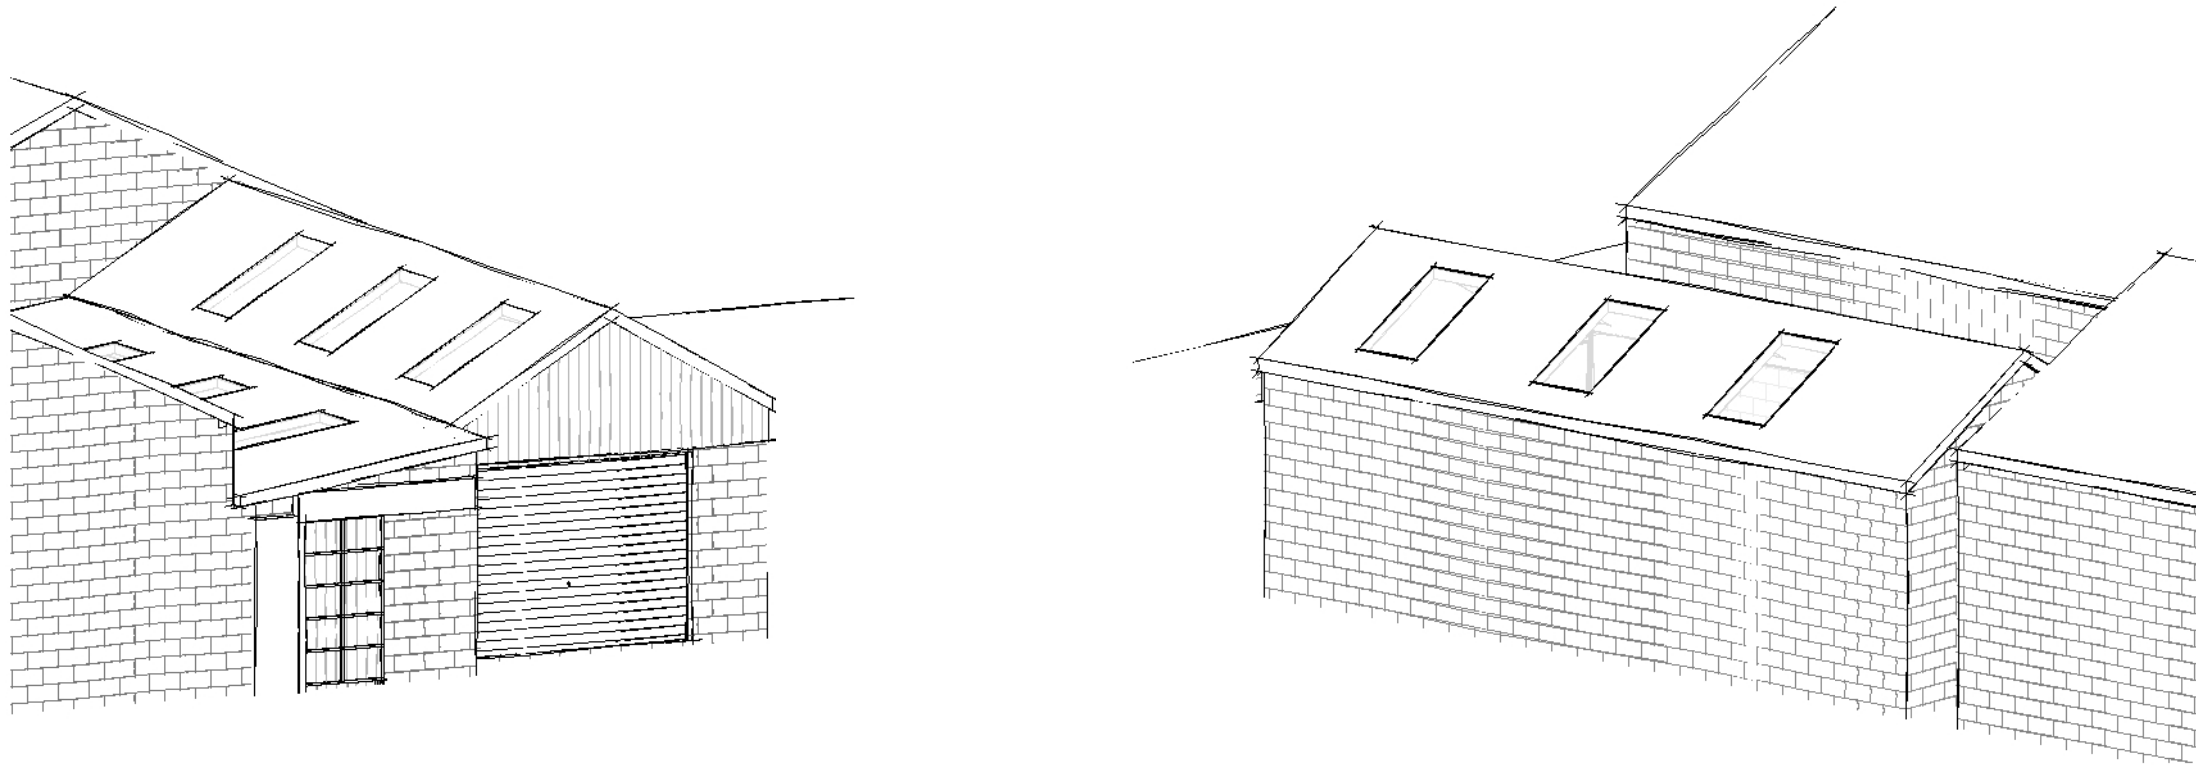

FOX-AD

NOTES:

DRAWING MAYBE SCALED FOR PLANNING PURPOSES ONLY

© FOX ARCHITECTURAL DESIGN LTD

Client:

MICHAEL MELLEN

Project:

UNIT B6 - MOOR ROAD - HAVERIGG

Title:

EXISTING 3D SKETCHES

Scale:

at A3

Date:

NOVEMBER 2025

Status:

PLANNING

Drawing Reference:

25-37-P-04

Revision: