



Front Elevation

1 : 100

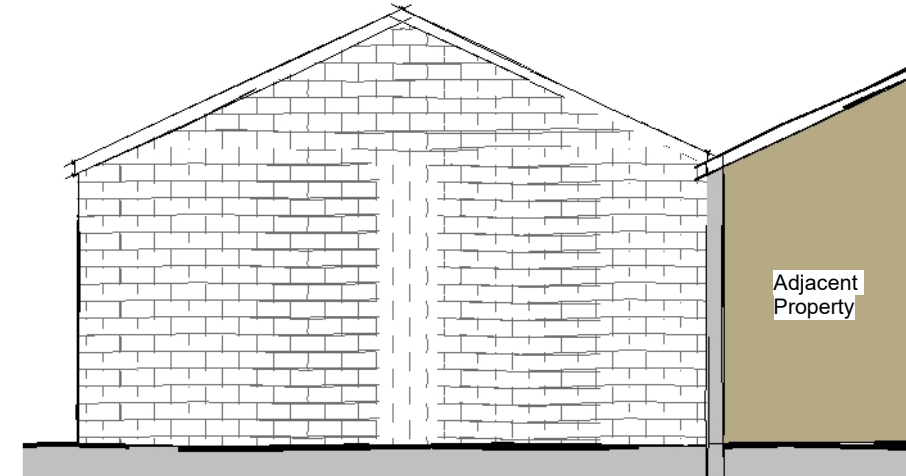

Rear Elevation

1 : 100

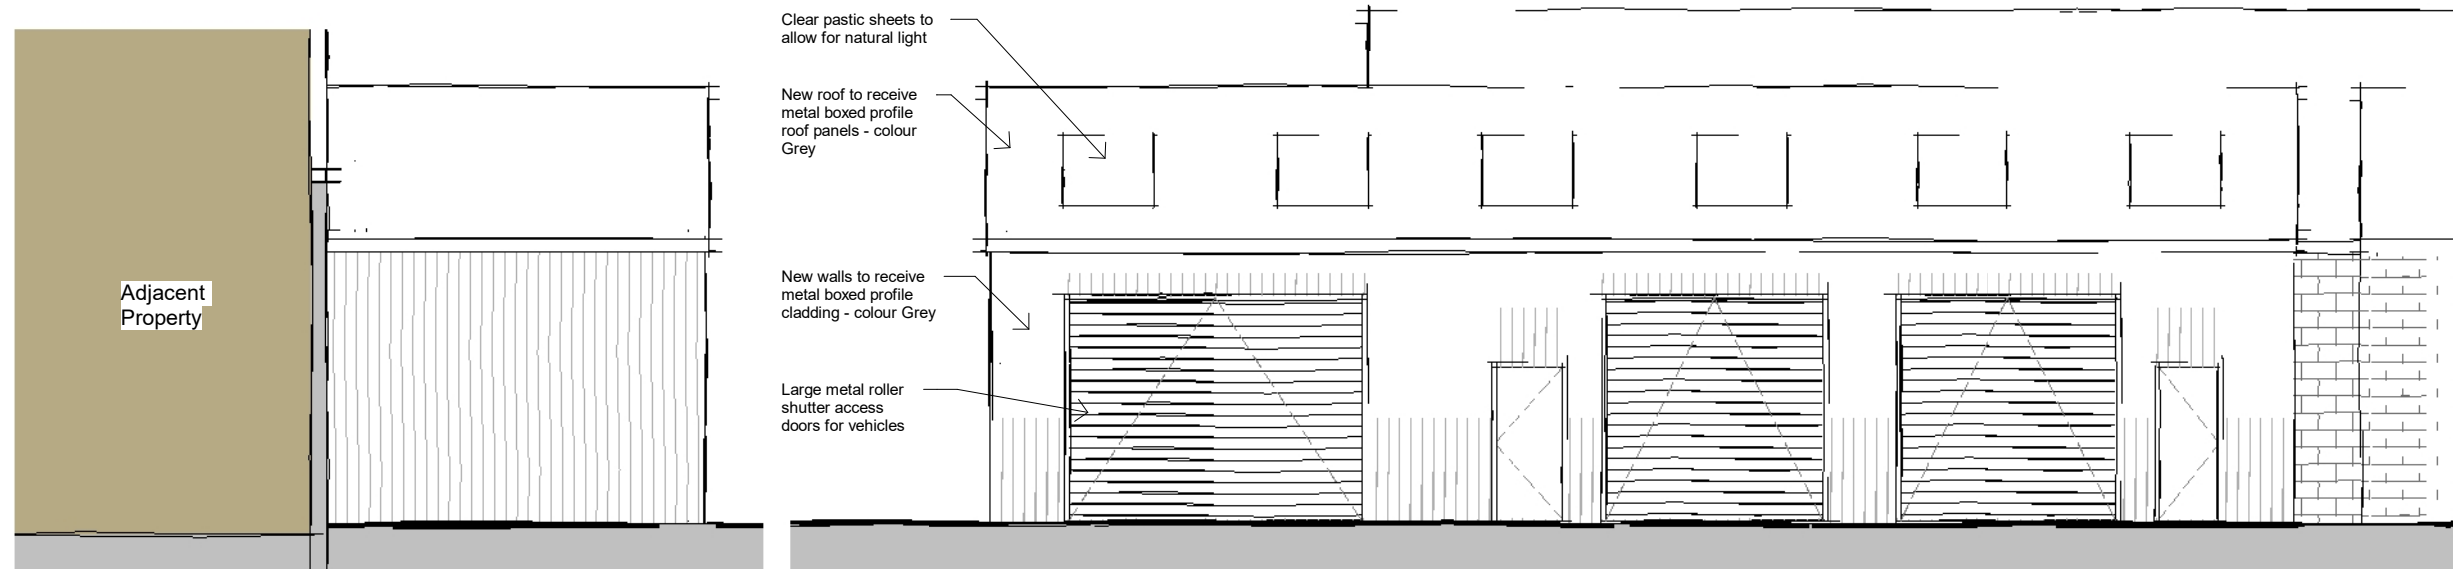

Side Elevation 01

1 : 100

Side Elevation 02

1 : 100



FOX-AD

NOTES:

DRAWING MAYBE SCALED FOR PLANNING PURPOSES ONLY

© FOX ARCHITECTURAL DESIGN LTD

Client:

MICHAEL MELLEN

Project:

UNIT B6 - MOOR ROAD - HAVERIGG

Title:

ELEVATIONS AS PROPOSED

Scale:

1 : 100 at A3

Date:

NOVEMBER 2025

Status:

PLANNING

Drawing Reference:
25-37-P-06

Revision: