



Ordnance Survey (c) Crown Copyright 2025. All rights reserved. Licence number 100022432

LOCATION PLAN @ 1:1250

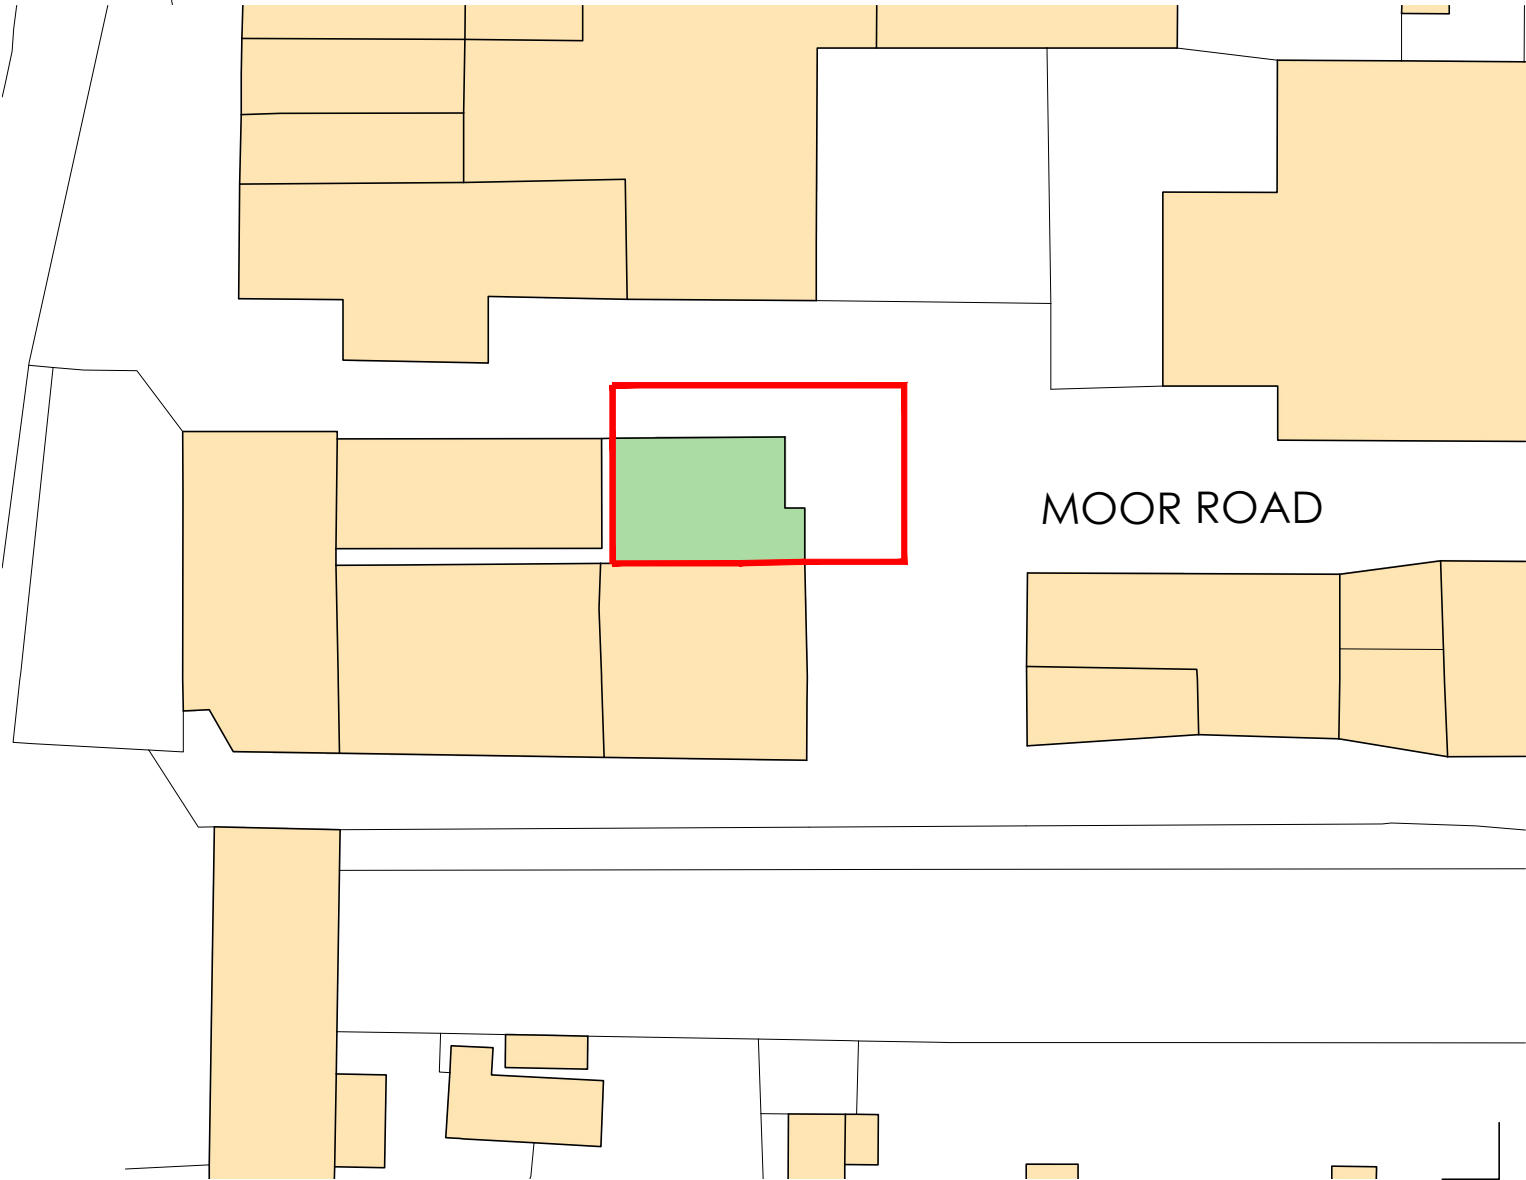

BLOCK PLAN @ 1:500

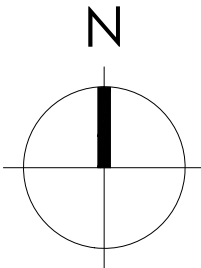

 SITE APPLICATION BOUNDARY

FOX-AD

DRAWING MAYBE SCALED FOR PLANNING PURPOSES ONLY!
ANY DISCREPANCIES TO BE DRAWN TO THE ATTENTION OF FOX-AD LTD
© FOX ARCHITECTURAL DESIGN LTD

Rev.	Date	Description
—	—	—
—	—	—
—	—	—
—	—	—
—	—	—
—	—	—

Client:
MICHAEL MELLEN

Project:
UNIT B6 - MOOR ROAD - HAVERIGG

Title:
LOCATION/BLOCK PLAN

Scale:
1:1250/500@A3

Date:
NOVEMBER 2025

Status:
PLANNING

Drawing Reference:
25-37-P-L

Revision:
—